
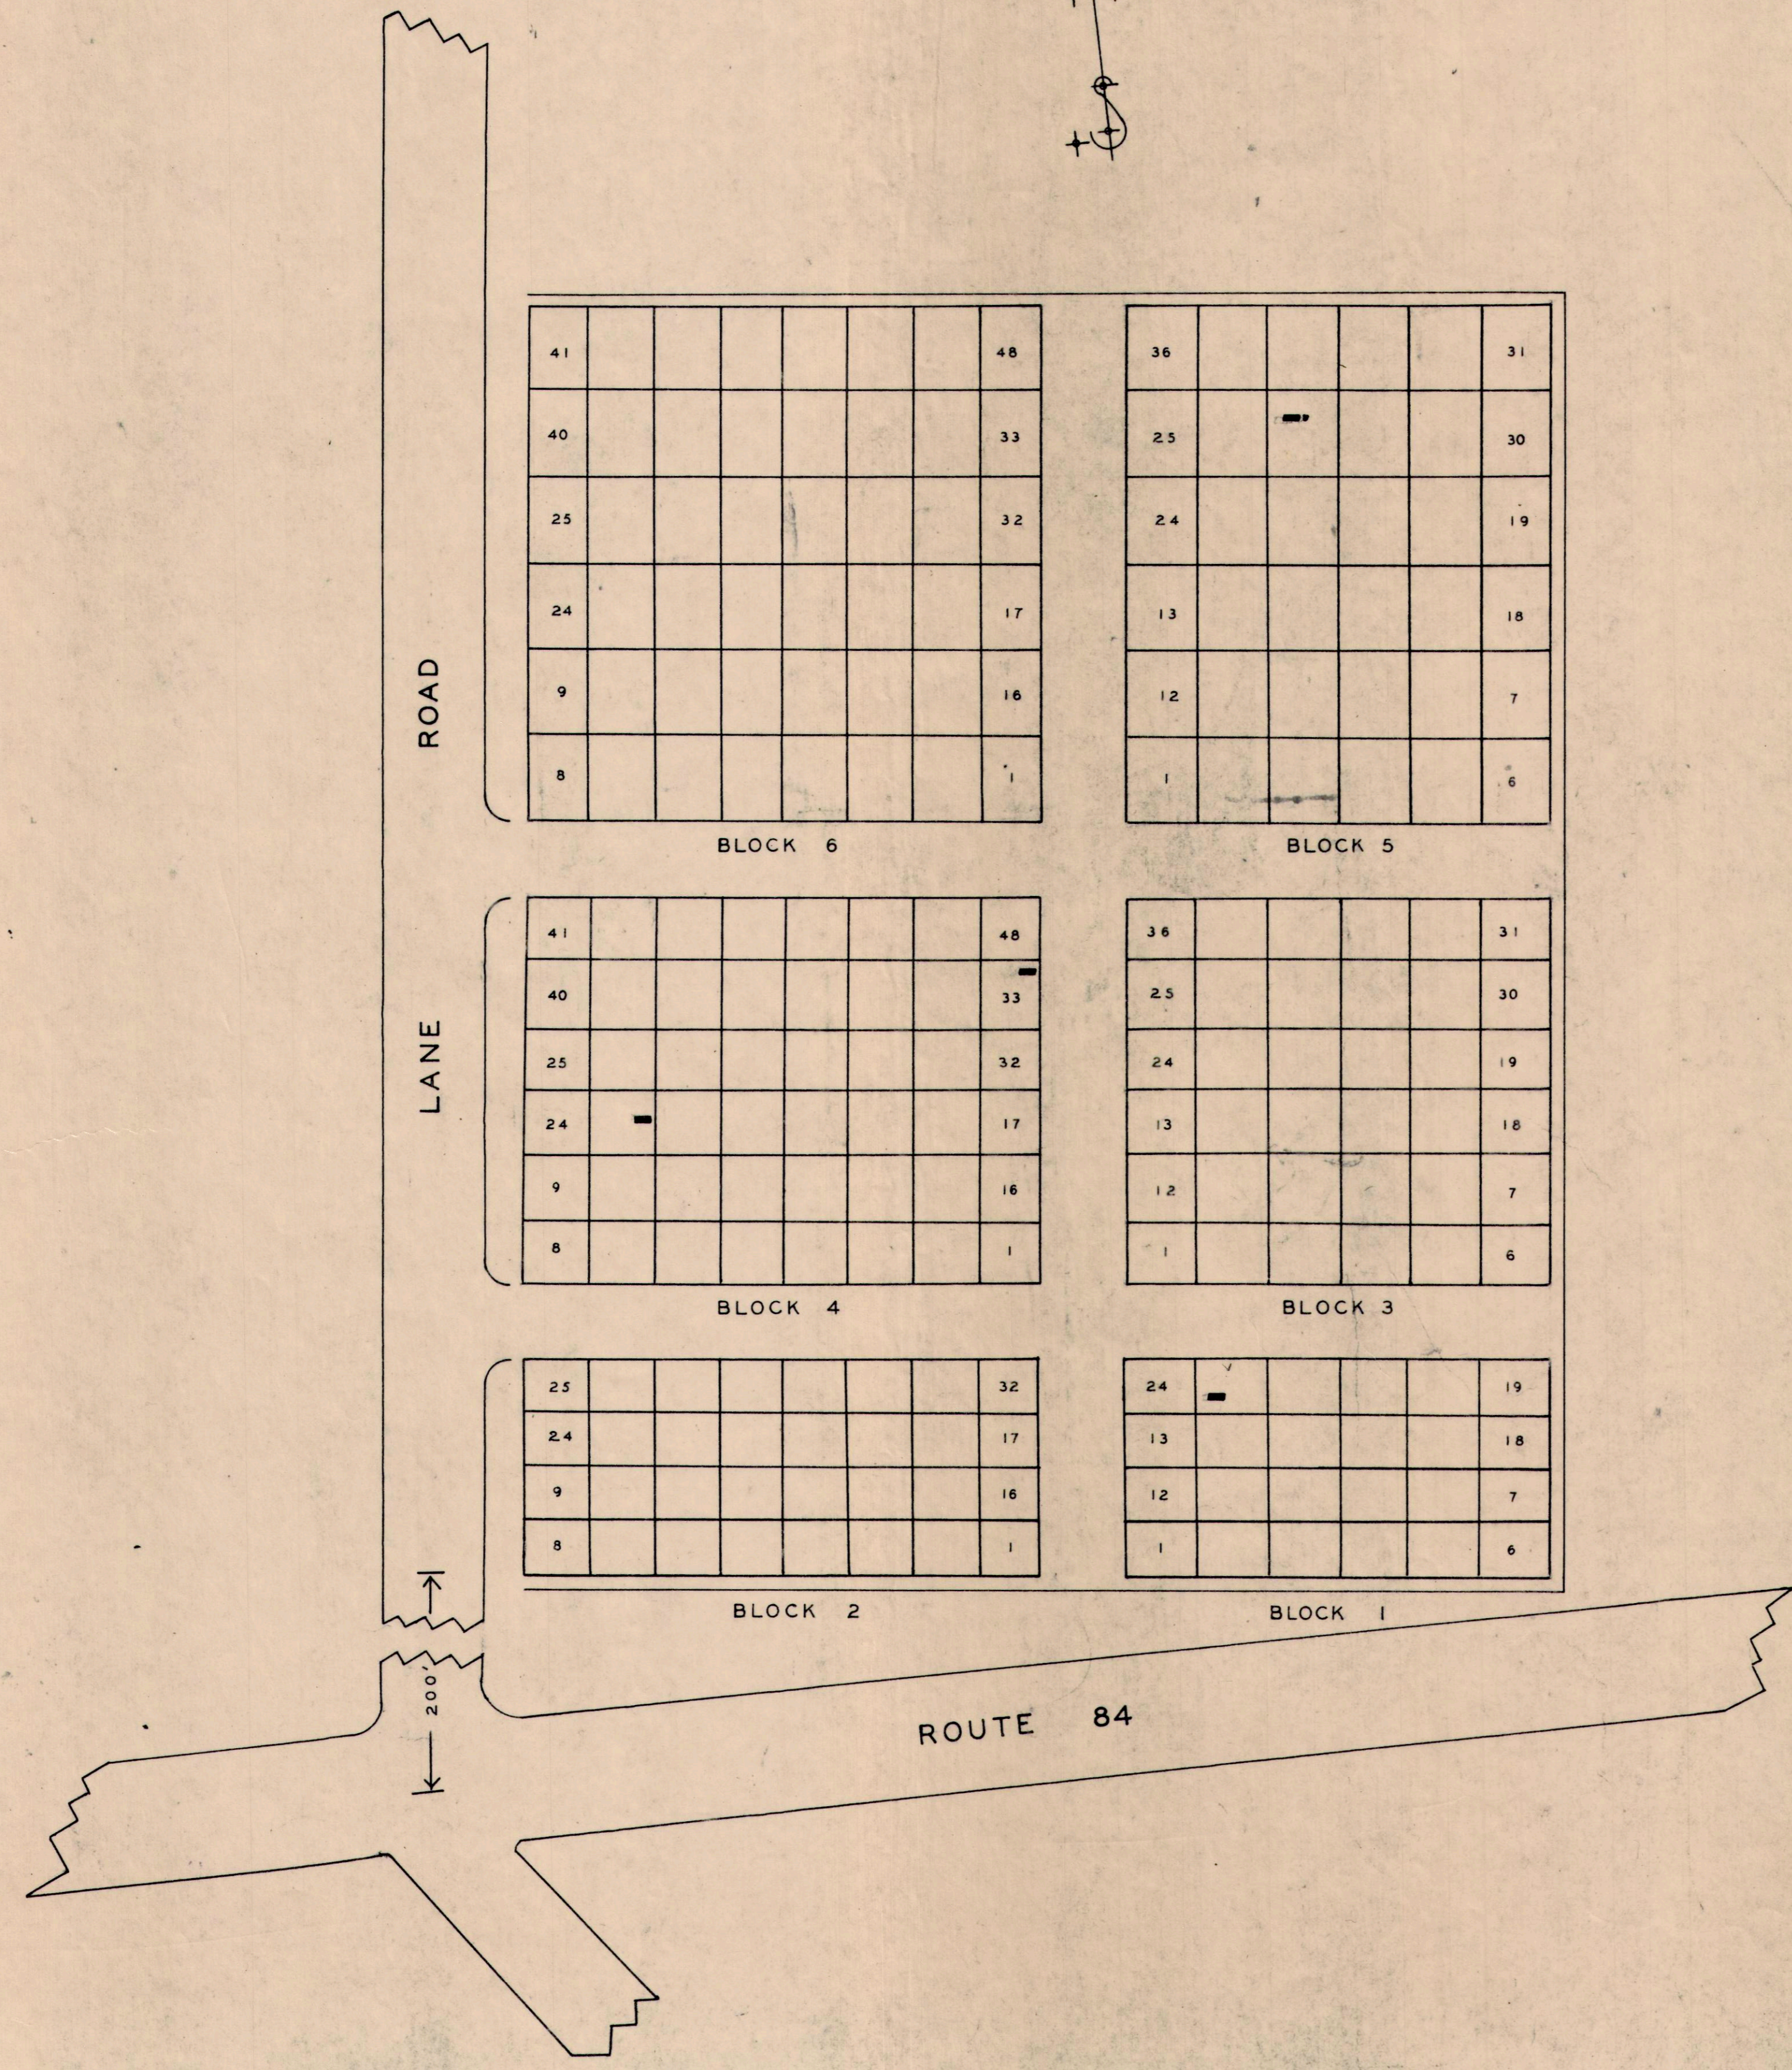


NAME	BLOCK	LOT	GRAVE	WAR
NORWOOD STEPHEN	1	23	2	1

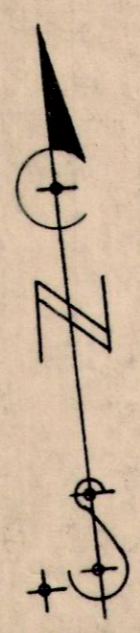

NAME	BLOCK	LOT	GRAVE	WAR
KEENER MARTIN	4	23	8	19
REED WM.	4	33	10	16

NAME	BLOCK	LOT	GRAVE	WAR
HALE SIR MATHEW	5	27	4	19

No 14

LANE ROAD

LAKE CO PERRY TWP

OFFICIAL PROJECT NOS 665-42-3-232
AND
465-42-3-467

LEGEND HISTORY

① REVOLUTIONARY WAR LAND DONATED

⑩ MEXICAN WAR NATHAN WRIGHT

⑨ CIVIL WAR DEEDED TO GEN.
TRUSTEES 1939

SCALE 1" = 20' 1. ACRES