

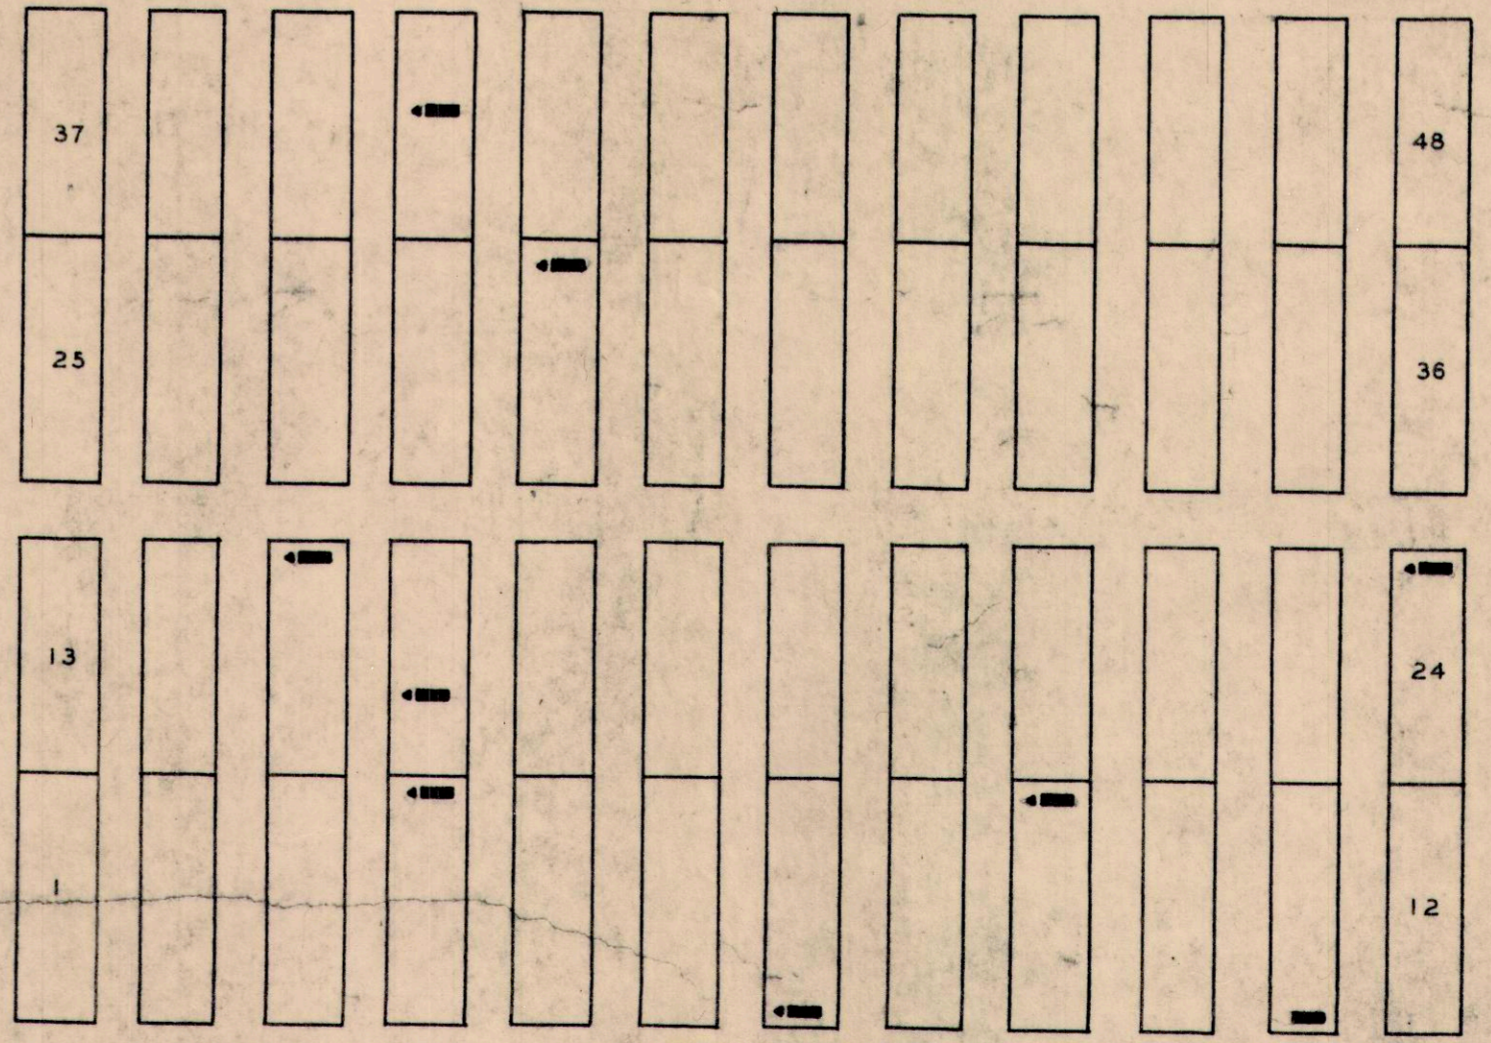
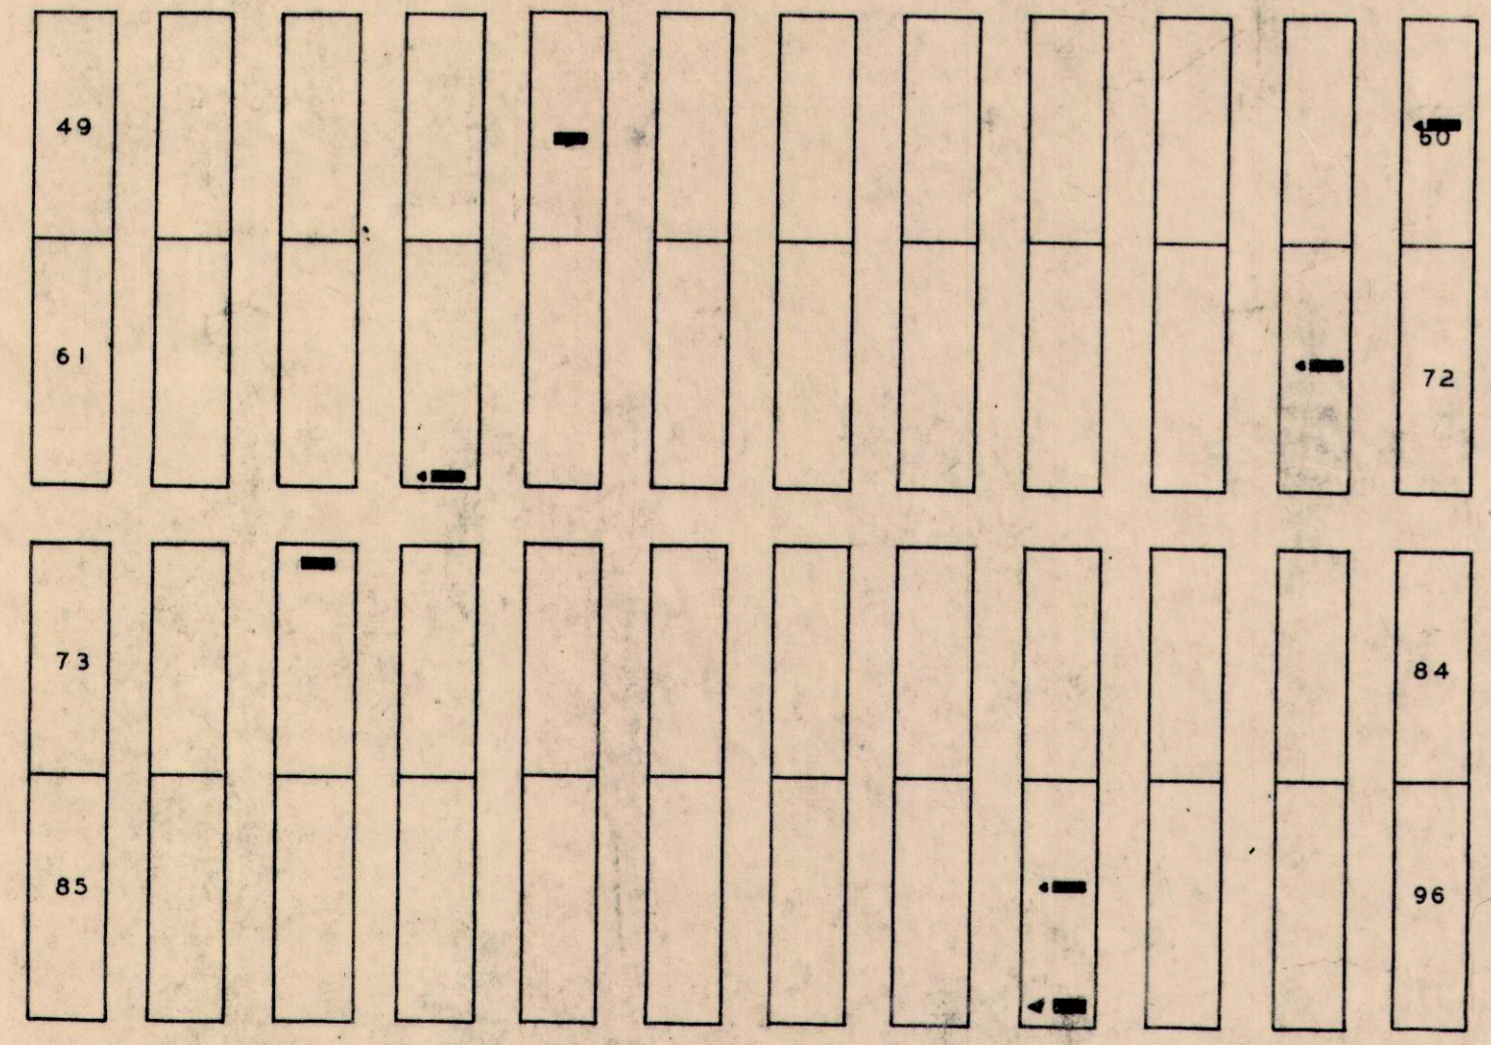
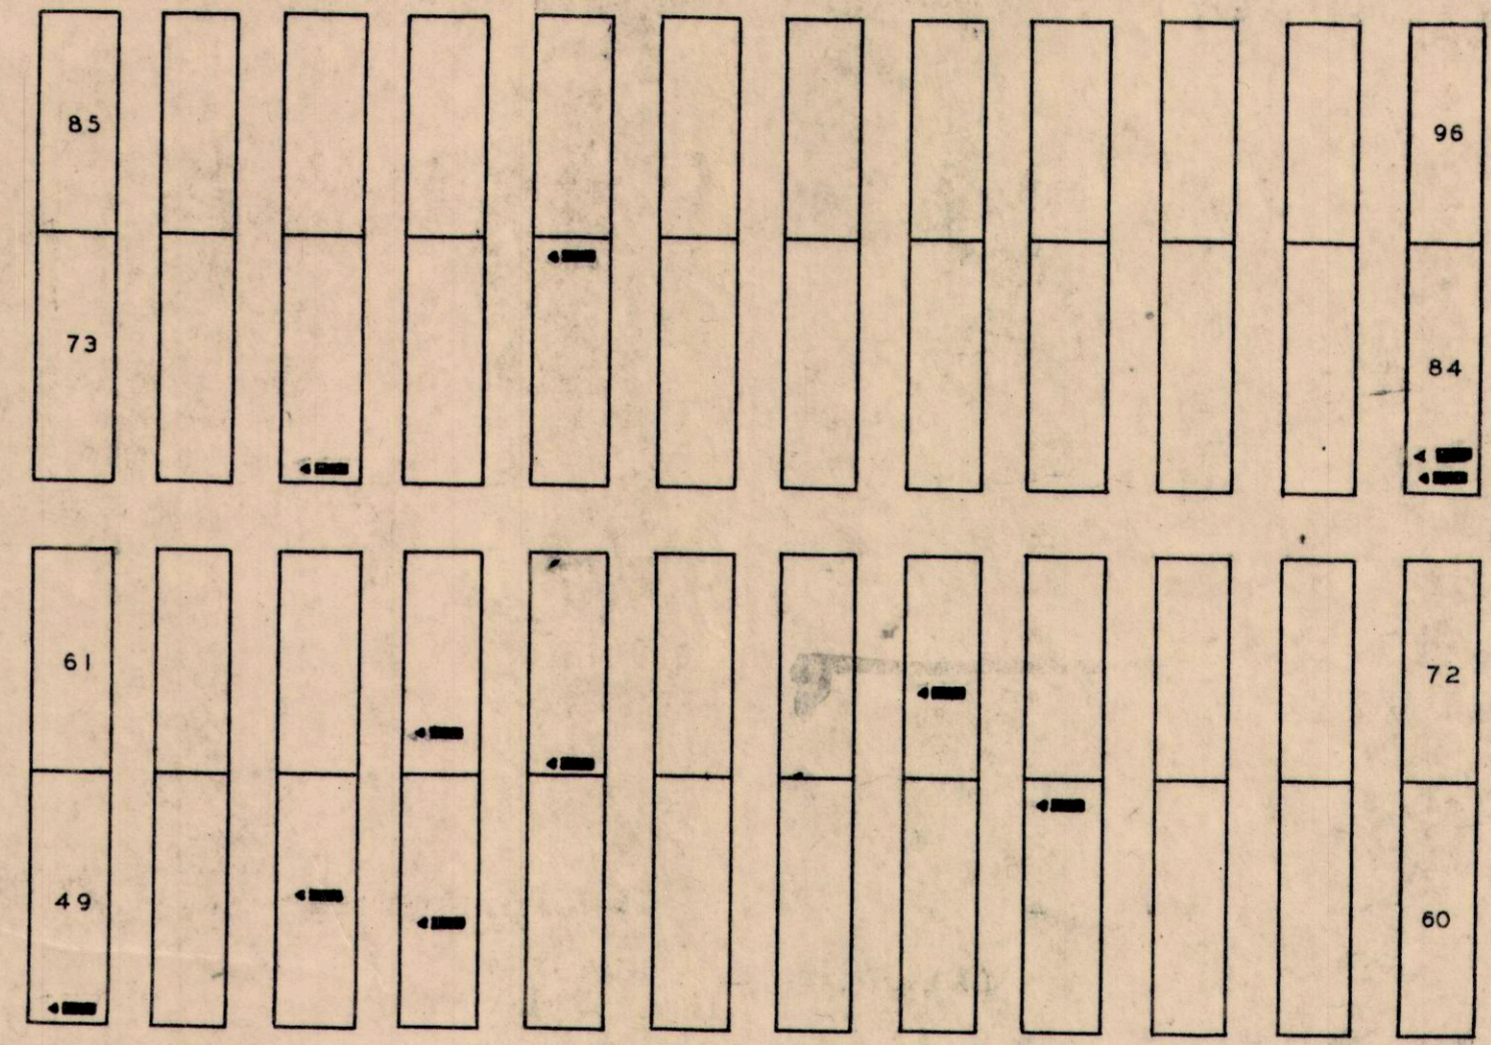
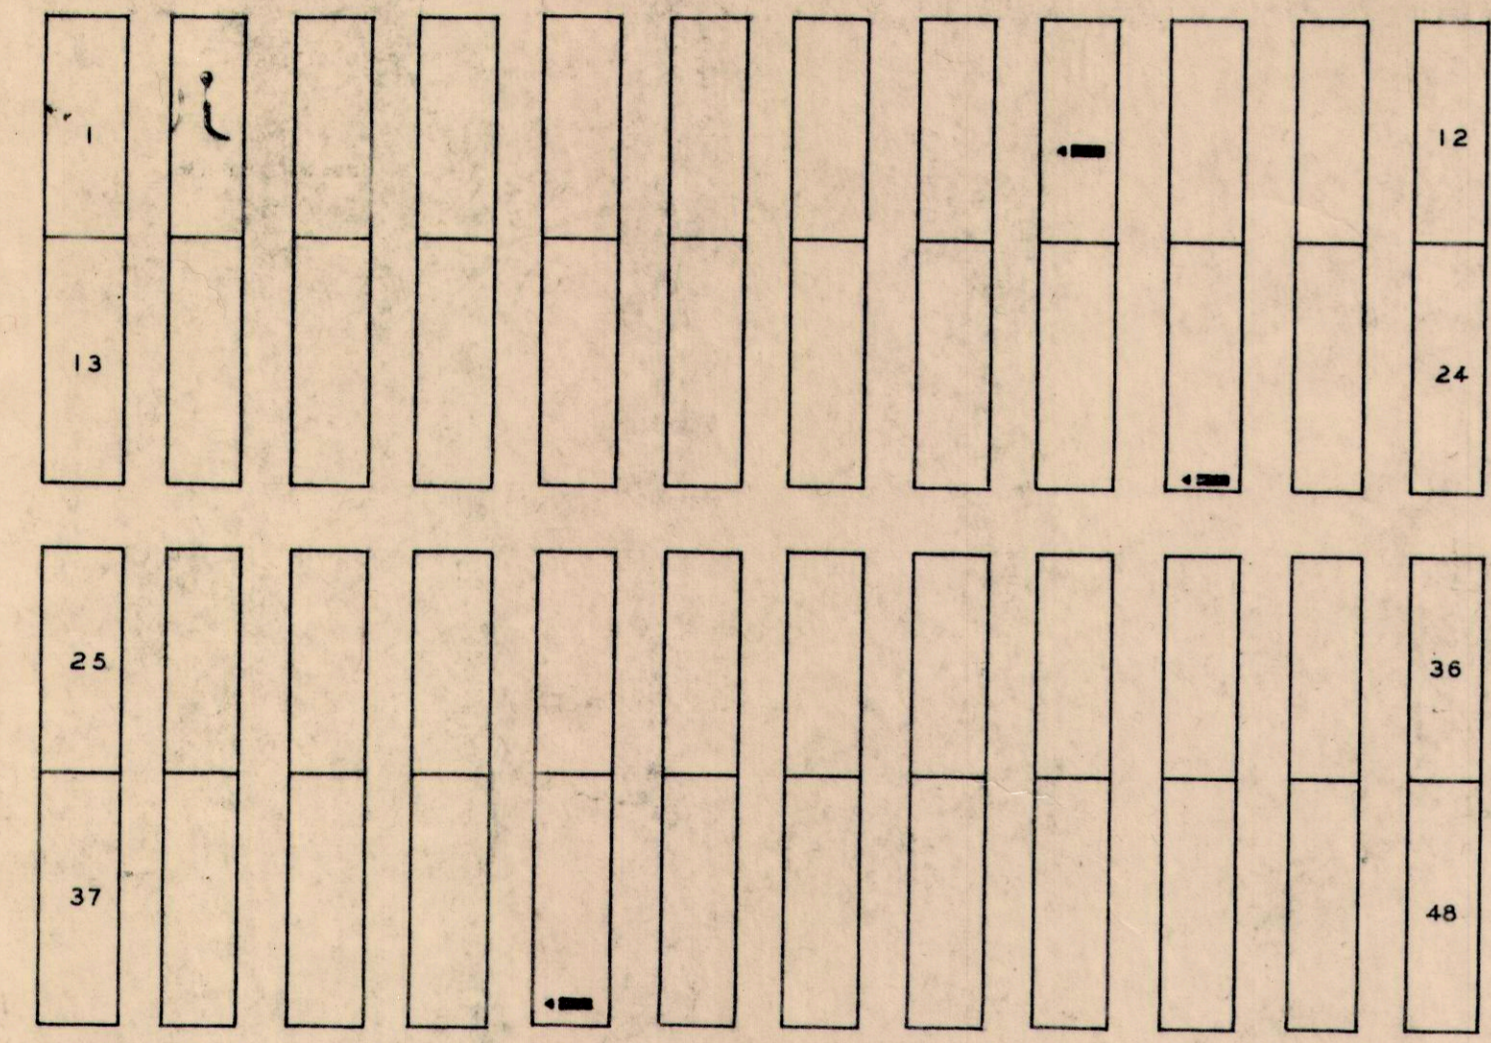


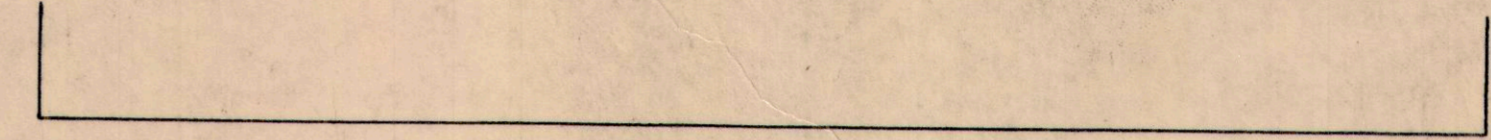

SECTION NAME	LOT	GRAVE	WAR
BAKER SCHUYLER J	71	4	19
BAKER CHARLES	60	3	19
CALL URIAH	64	1	19
CARPENTER DANIEL	53	4	19
DICKEY MATHEWS	9	4	19
LAMUNYAN C W	93	1	19
LAMUNYAN LAFAYETTE	93	4	19
PARKER CLARKE	75	6	10
SWAIN MICHAEL	22	1	19
WOOD NATHAN F	41	1	19

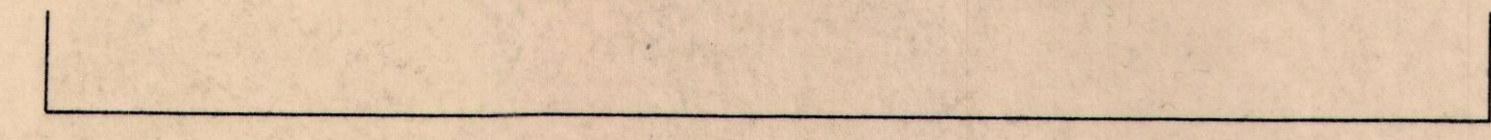

SECTION NAME	LOT	GRAVE	WAR
BRADLEY J DR	24	1	10
CALL FRANCIS M	77	6	19
COBB AMASA	7	1	19
CRANE ROGER	29	6	1
DICKEY WALLACE C	9	5	19
ELY IRA	65	6	19
FRENCH HORACE	16	4	19
FRENCH NATHANIEL	4	6	10
HOPKINS BENJAMIN J	85	1	10
HOPKINS WILSON S	75	1	19
KIBBER AMOS WATSON	84	1	19
LONG JOSHUA W	68	4	19
MAYHEW EDWIN H	52	3	19
SACKETT EDWARD G	40	3	19
STORY CYRUS W	15	1	19
TUTTLE JOSEPH	84	2	19
TYLER FRANKLIN	57	6	19
WARREN ALBERT C	49	1	19
WILSON EBENEZER	11	1	1
BREWER MATHIAS	64	2	10
HARRIS PRESERVED	51	4	10

UNKNOWN			
NYE MENTORUVE	16		

SECTION 1

SECTION 2

SECTIONS 1 - 2  
SCALE 1" = 20'