



SECTION 9	
NAME	LOT GRAVE WAR
BROWN FORD A	51 9 31 ✓
BURRIDGE ELEAZER	29 2 19 ✓
CALL LORIN	9 6 19 ✓
CALL WILLIAM	9 7 19 ✓
JACKS LEWIS W	46 6 19 ✓
MALONEY GEORGE S	40 4 31 ✓
SWEET JOB E	39 2 19 ✓

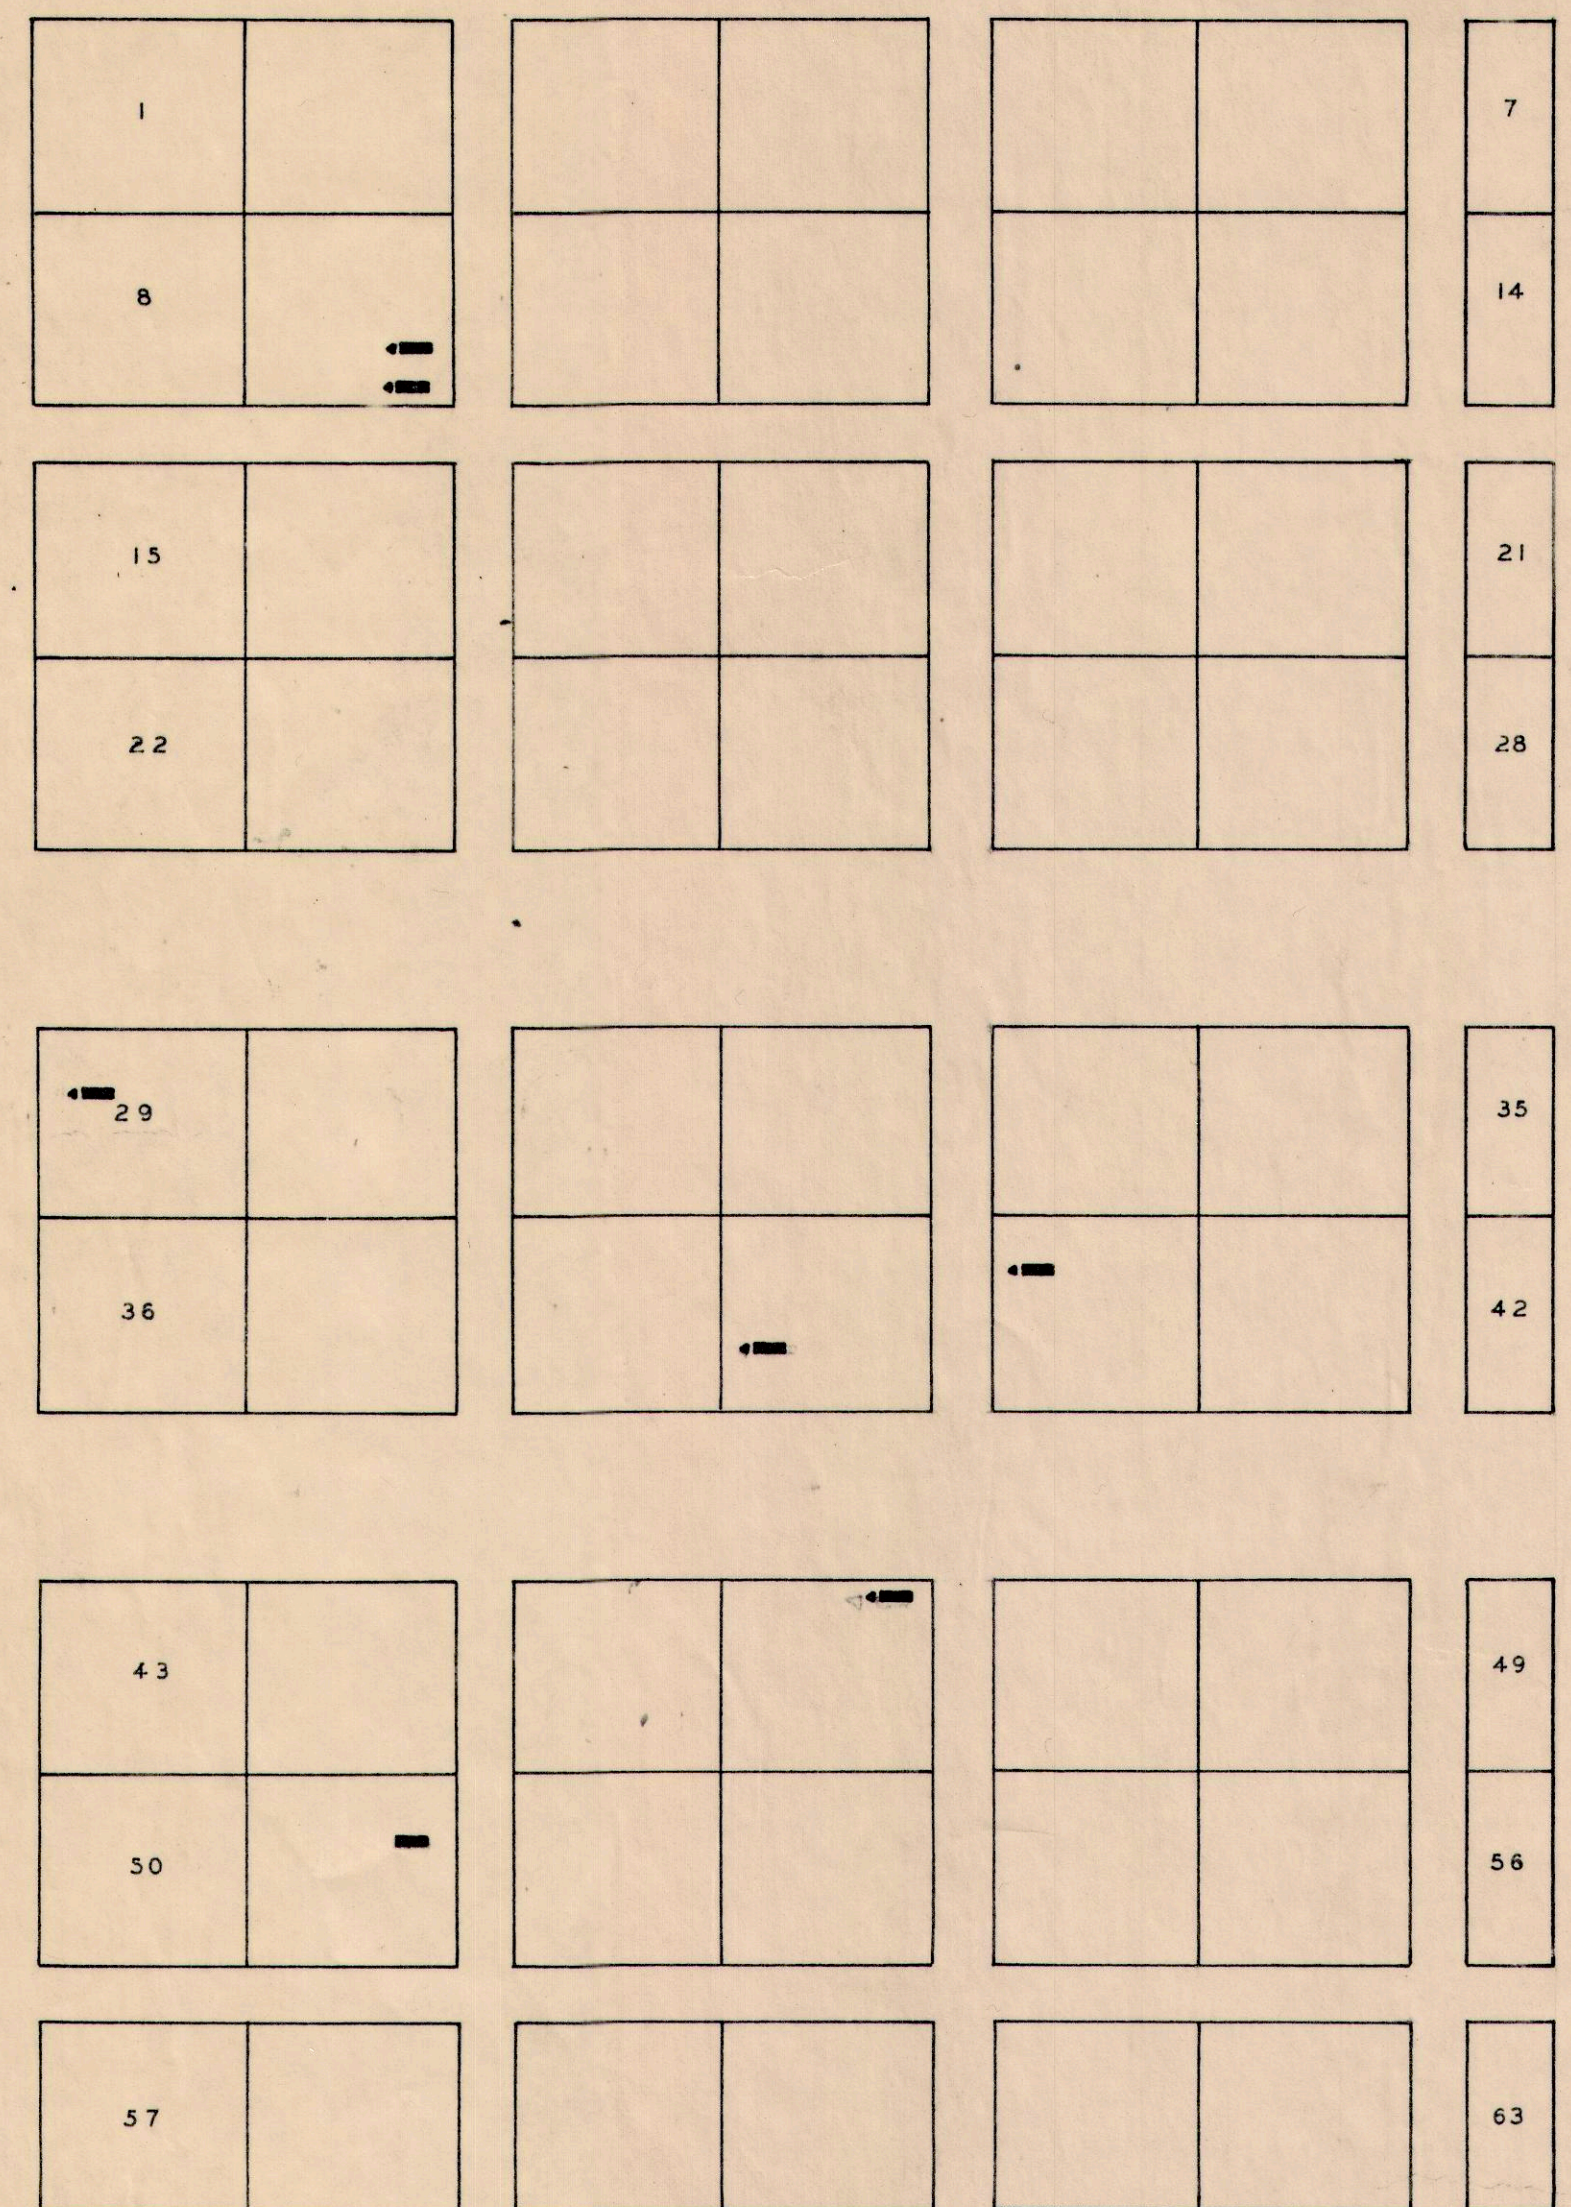

SECTION 9

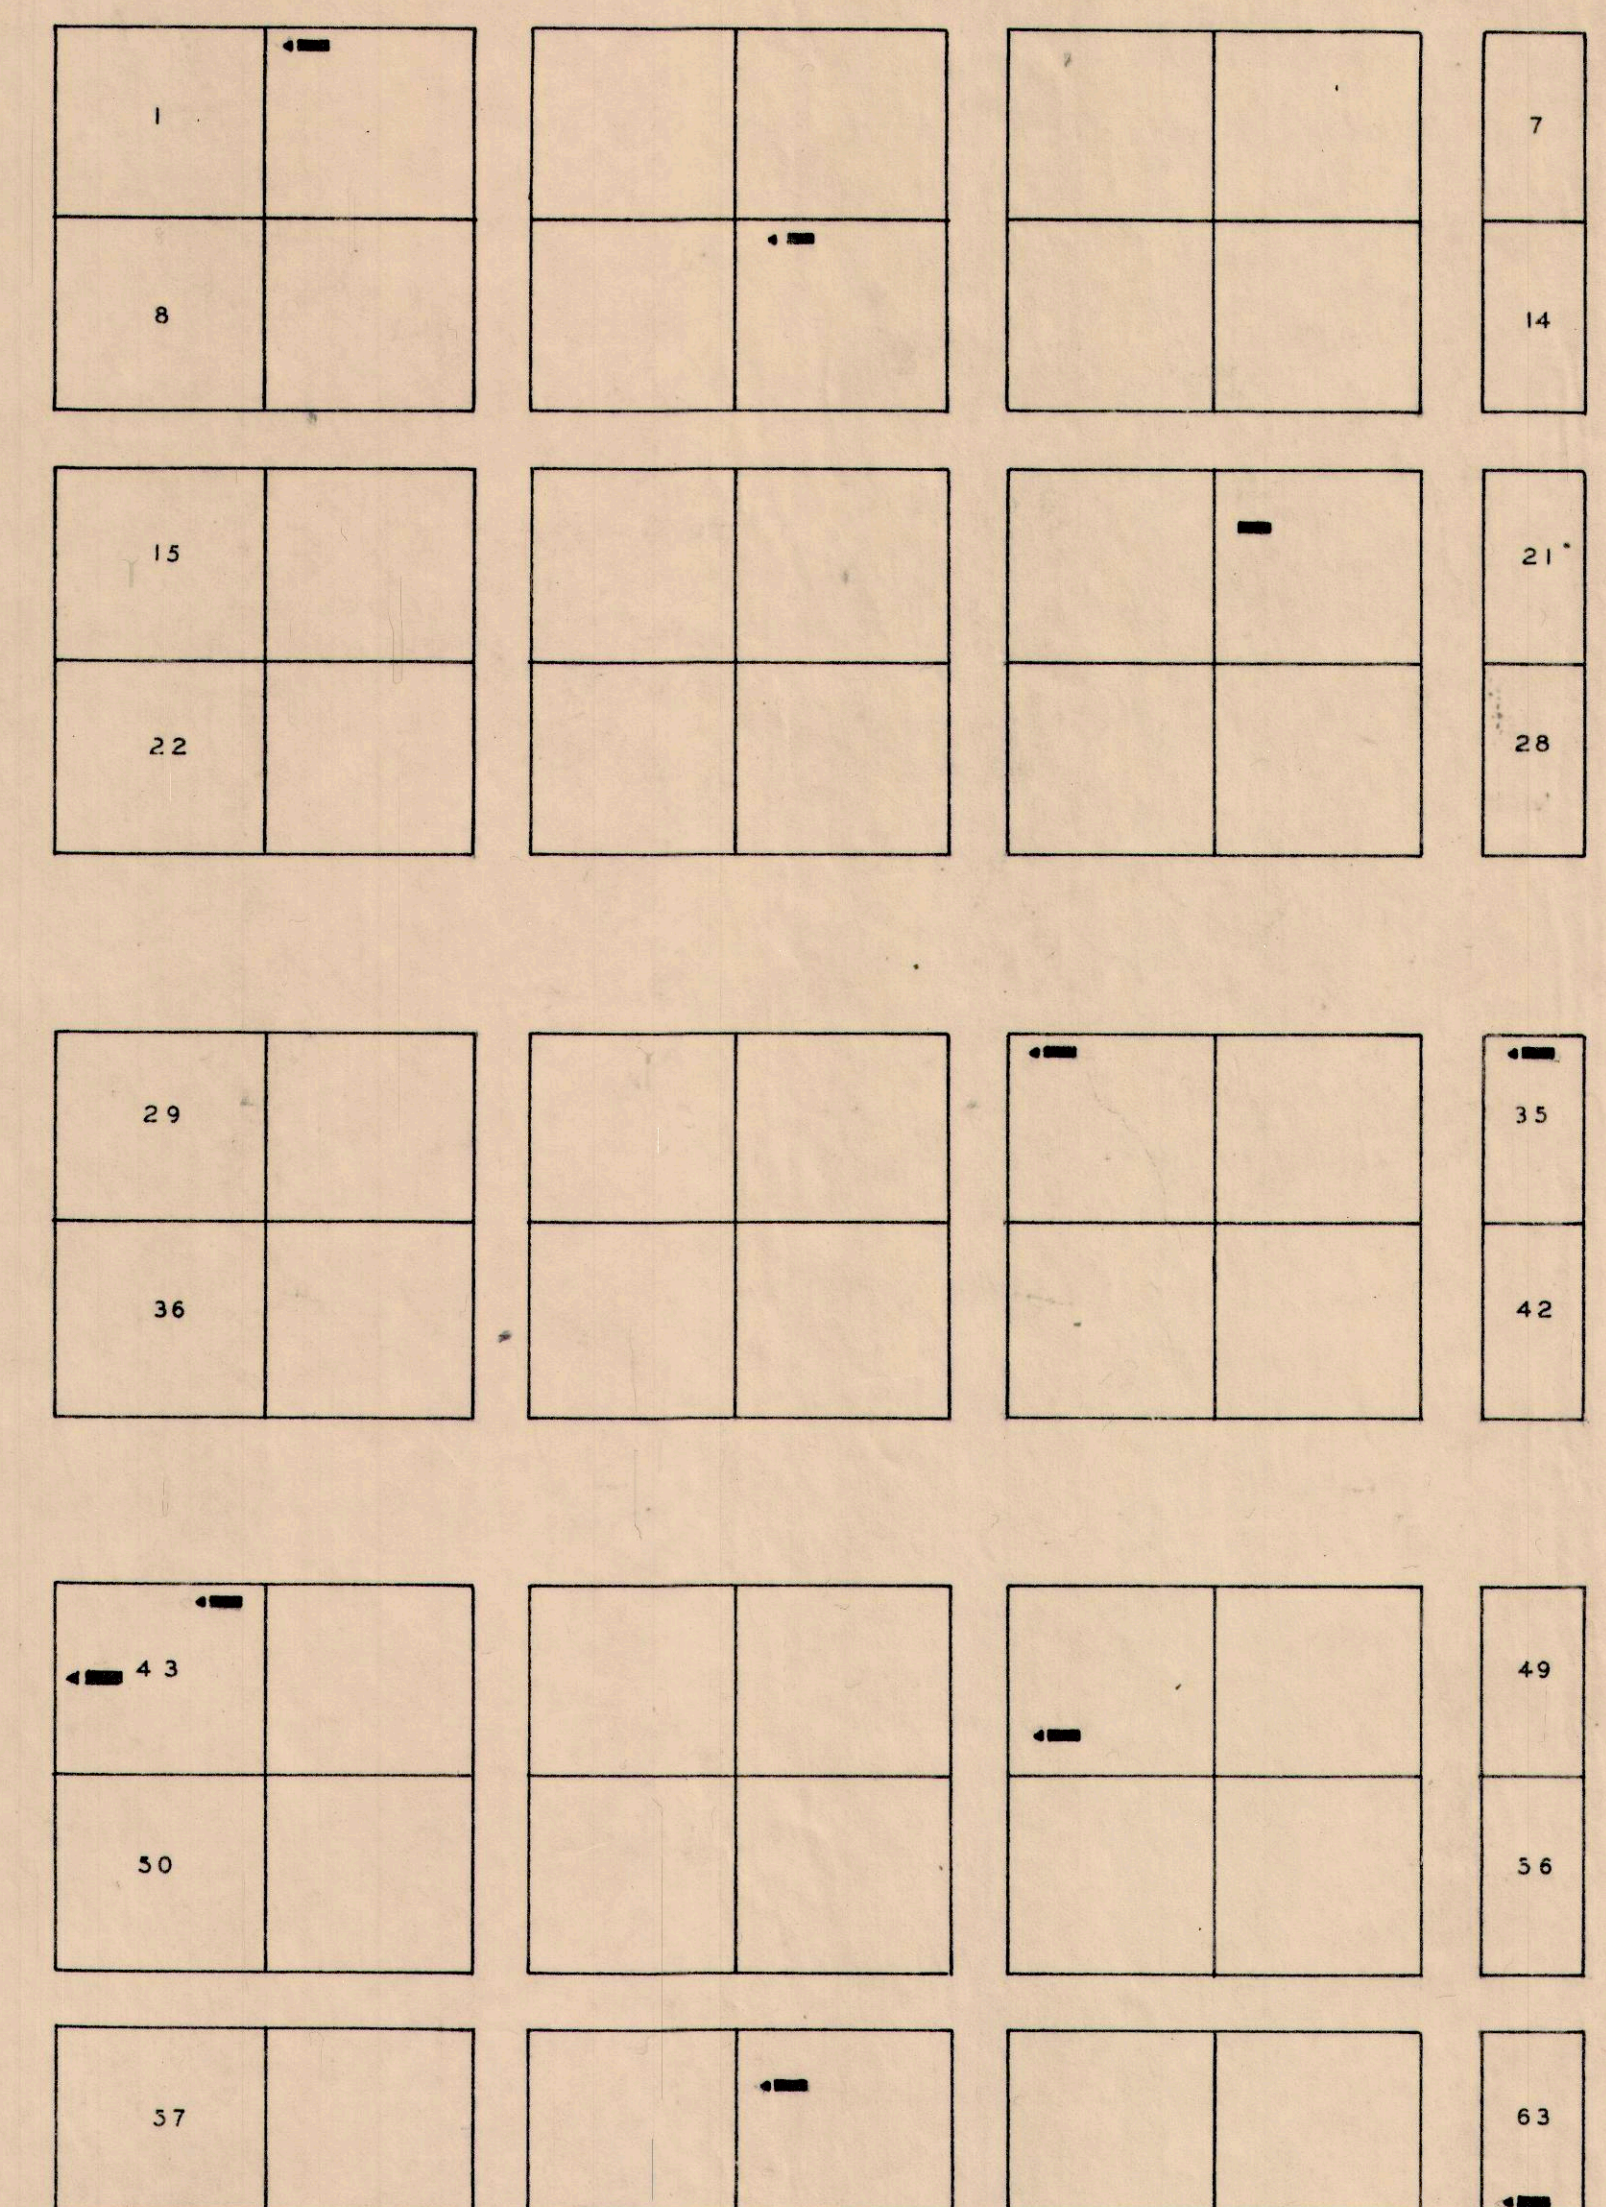

SECTION 10

SECTION 10	
BOECKER CARL H	43 4 31 ✓
BROOKS SAMUEL	2 1 19 ✓
BUTLER BUEL	35 1 19 ✓
CARVER HAMILTON	20 2 19 ✓
FENNER LYMAN J	43 10 25 ✓
POAK LYCURGUS M	60 4 19 ✓
PROUTY ROYAL	11 5 19 ✓
QUINCY DAVID	33 1 19 ✓
SPAULDING WALTER J	47 2 19 ✓
WEED THERON S	63 1 19 ✓

SECTIONS 9 & 10
SCALE 1" = 20'