

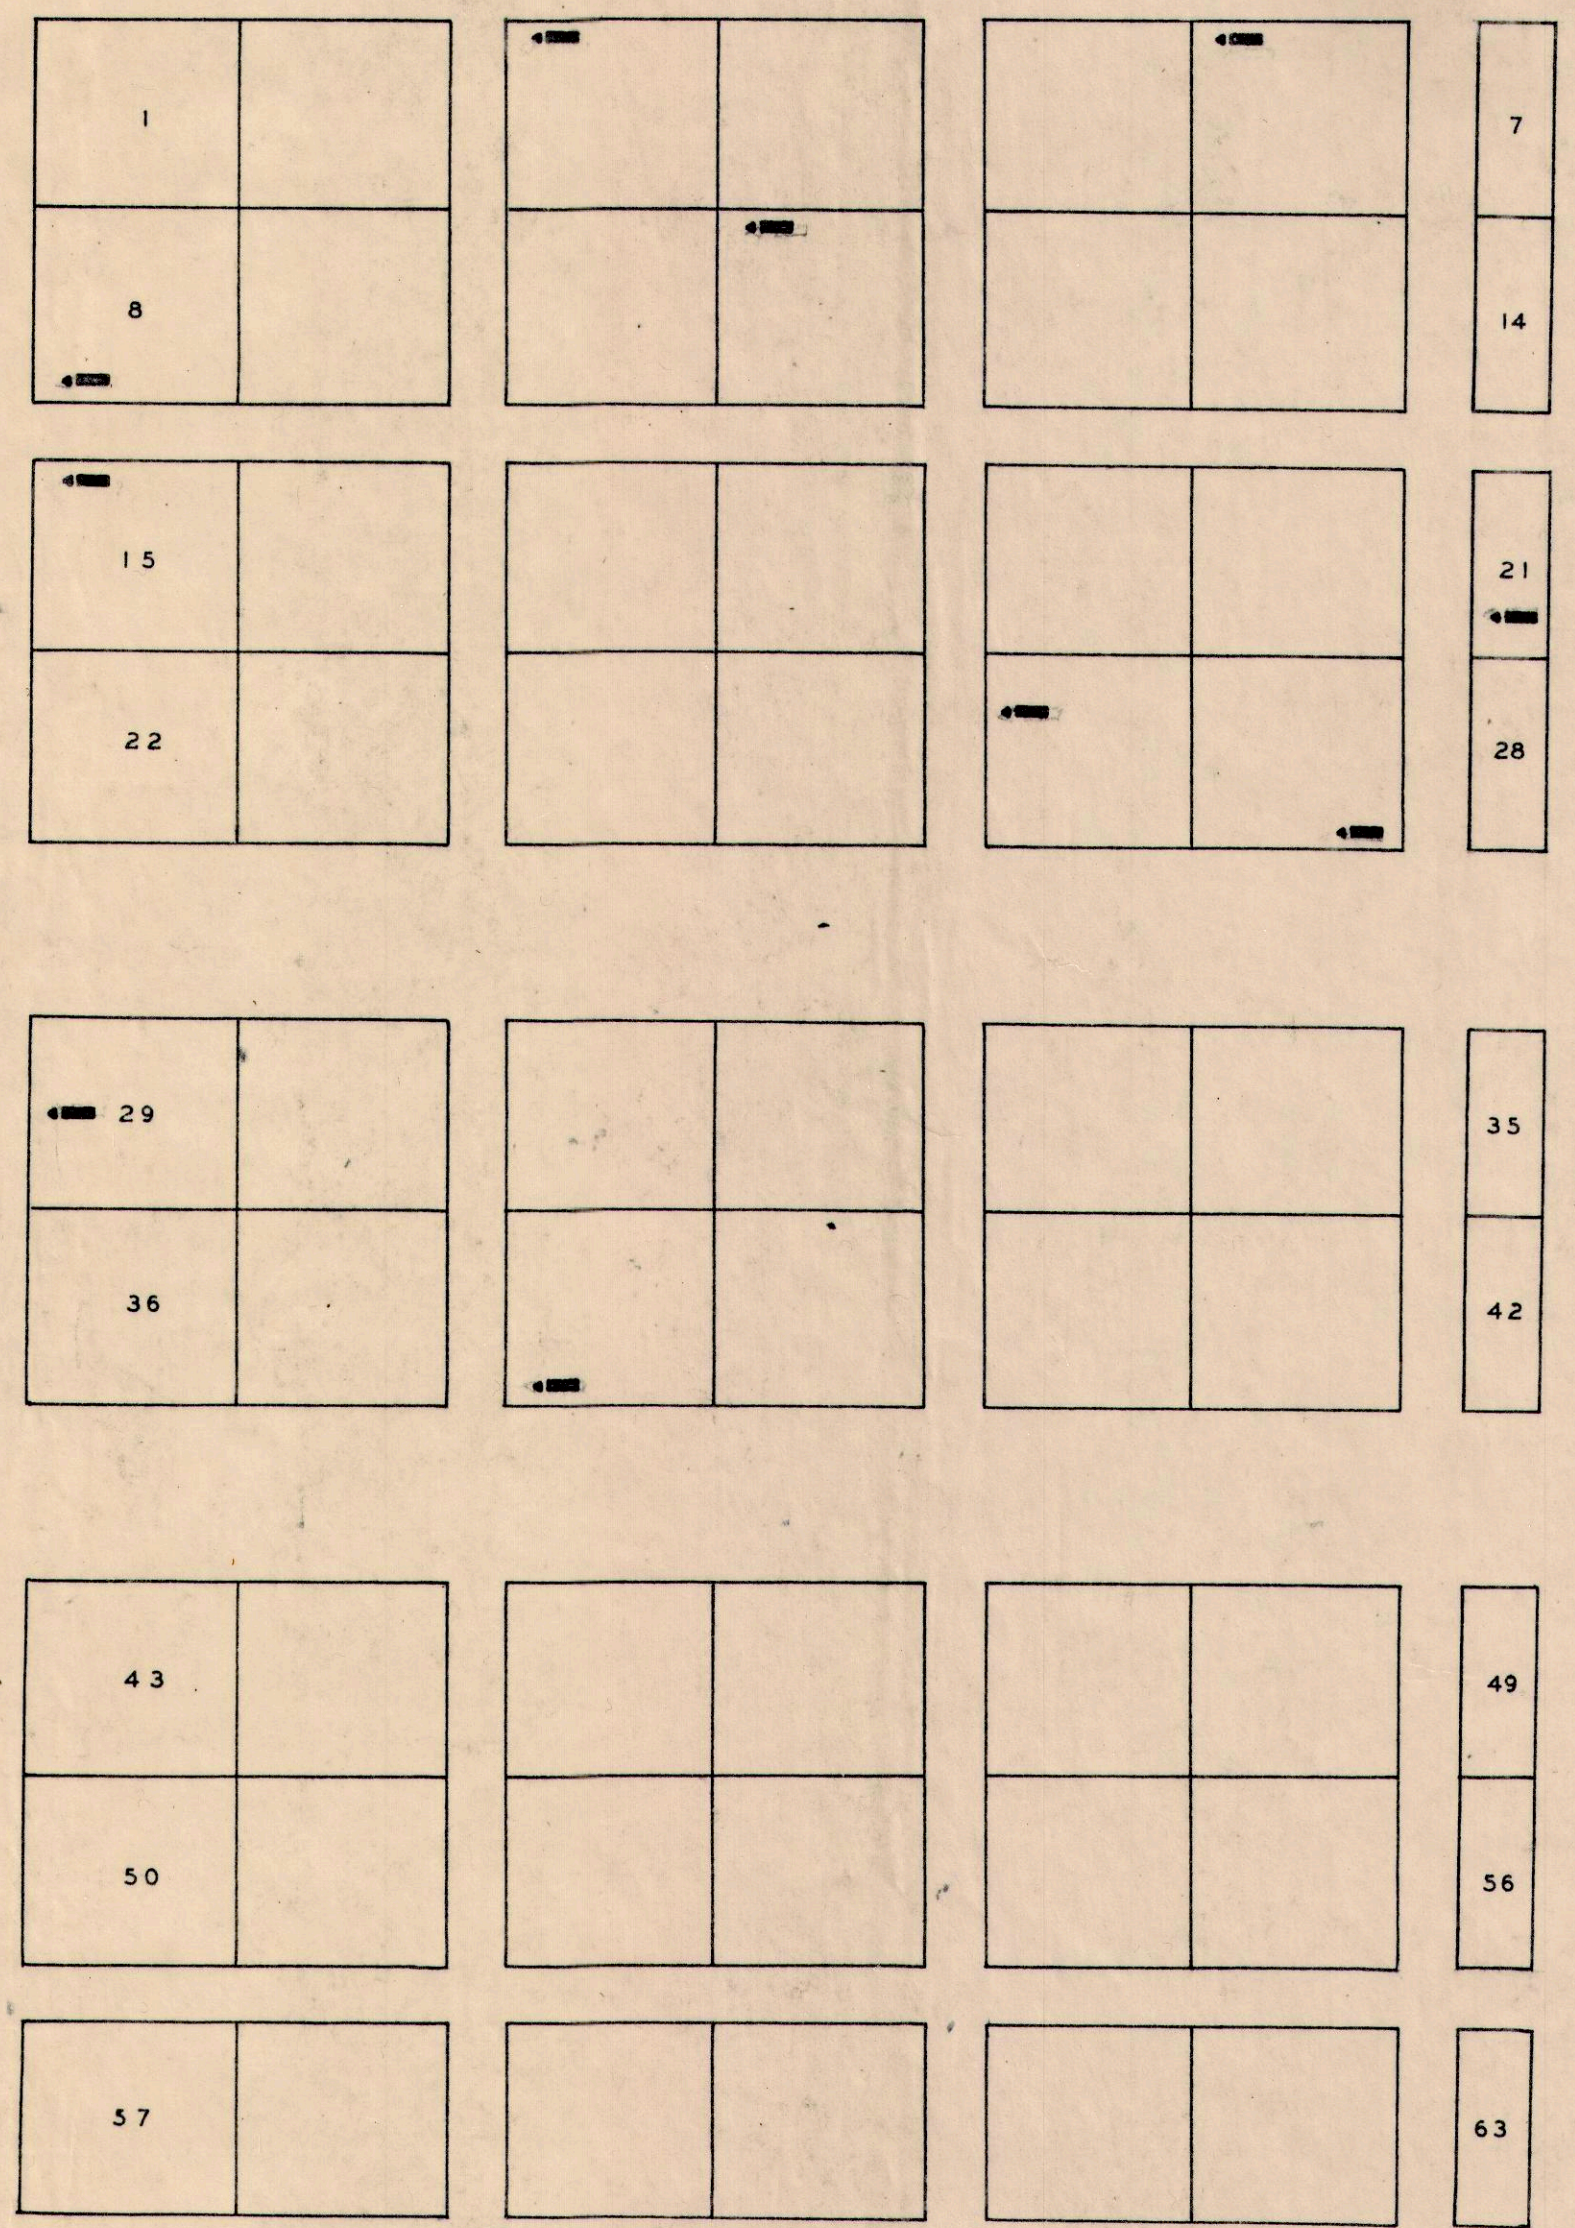


SECTION 11		LOT	GRAVE	WAR
BEEBE	SAMUEL	11	5	19
CASE	ABSOLUM	8	1	19
CARVER	ALBERTUS	3	1	19
GORHAN	AARON B	6	1	25
MILLARD	E H	21	4	19
ROBERTS	MARCUS S	27	6	19
STOCKWELL	EDWARD F	15	1	19
STOKES	GEORGE	38	1	19
WILKINSON	JOHN E	29	3	19
WRIGHT	AZAM E	26	4	19

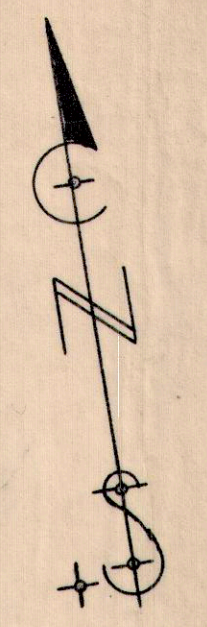

SECTION 11

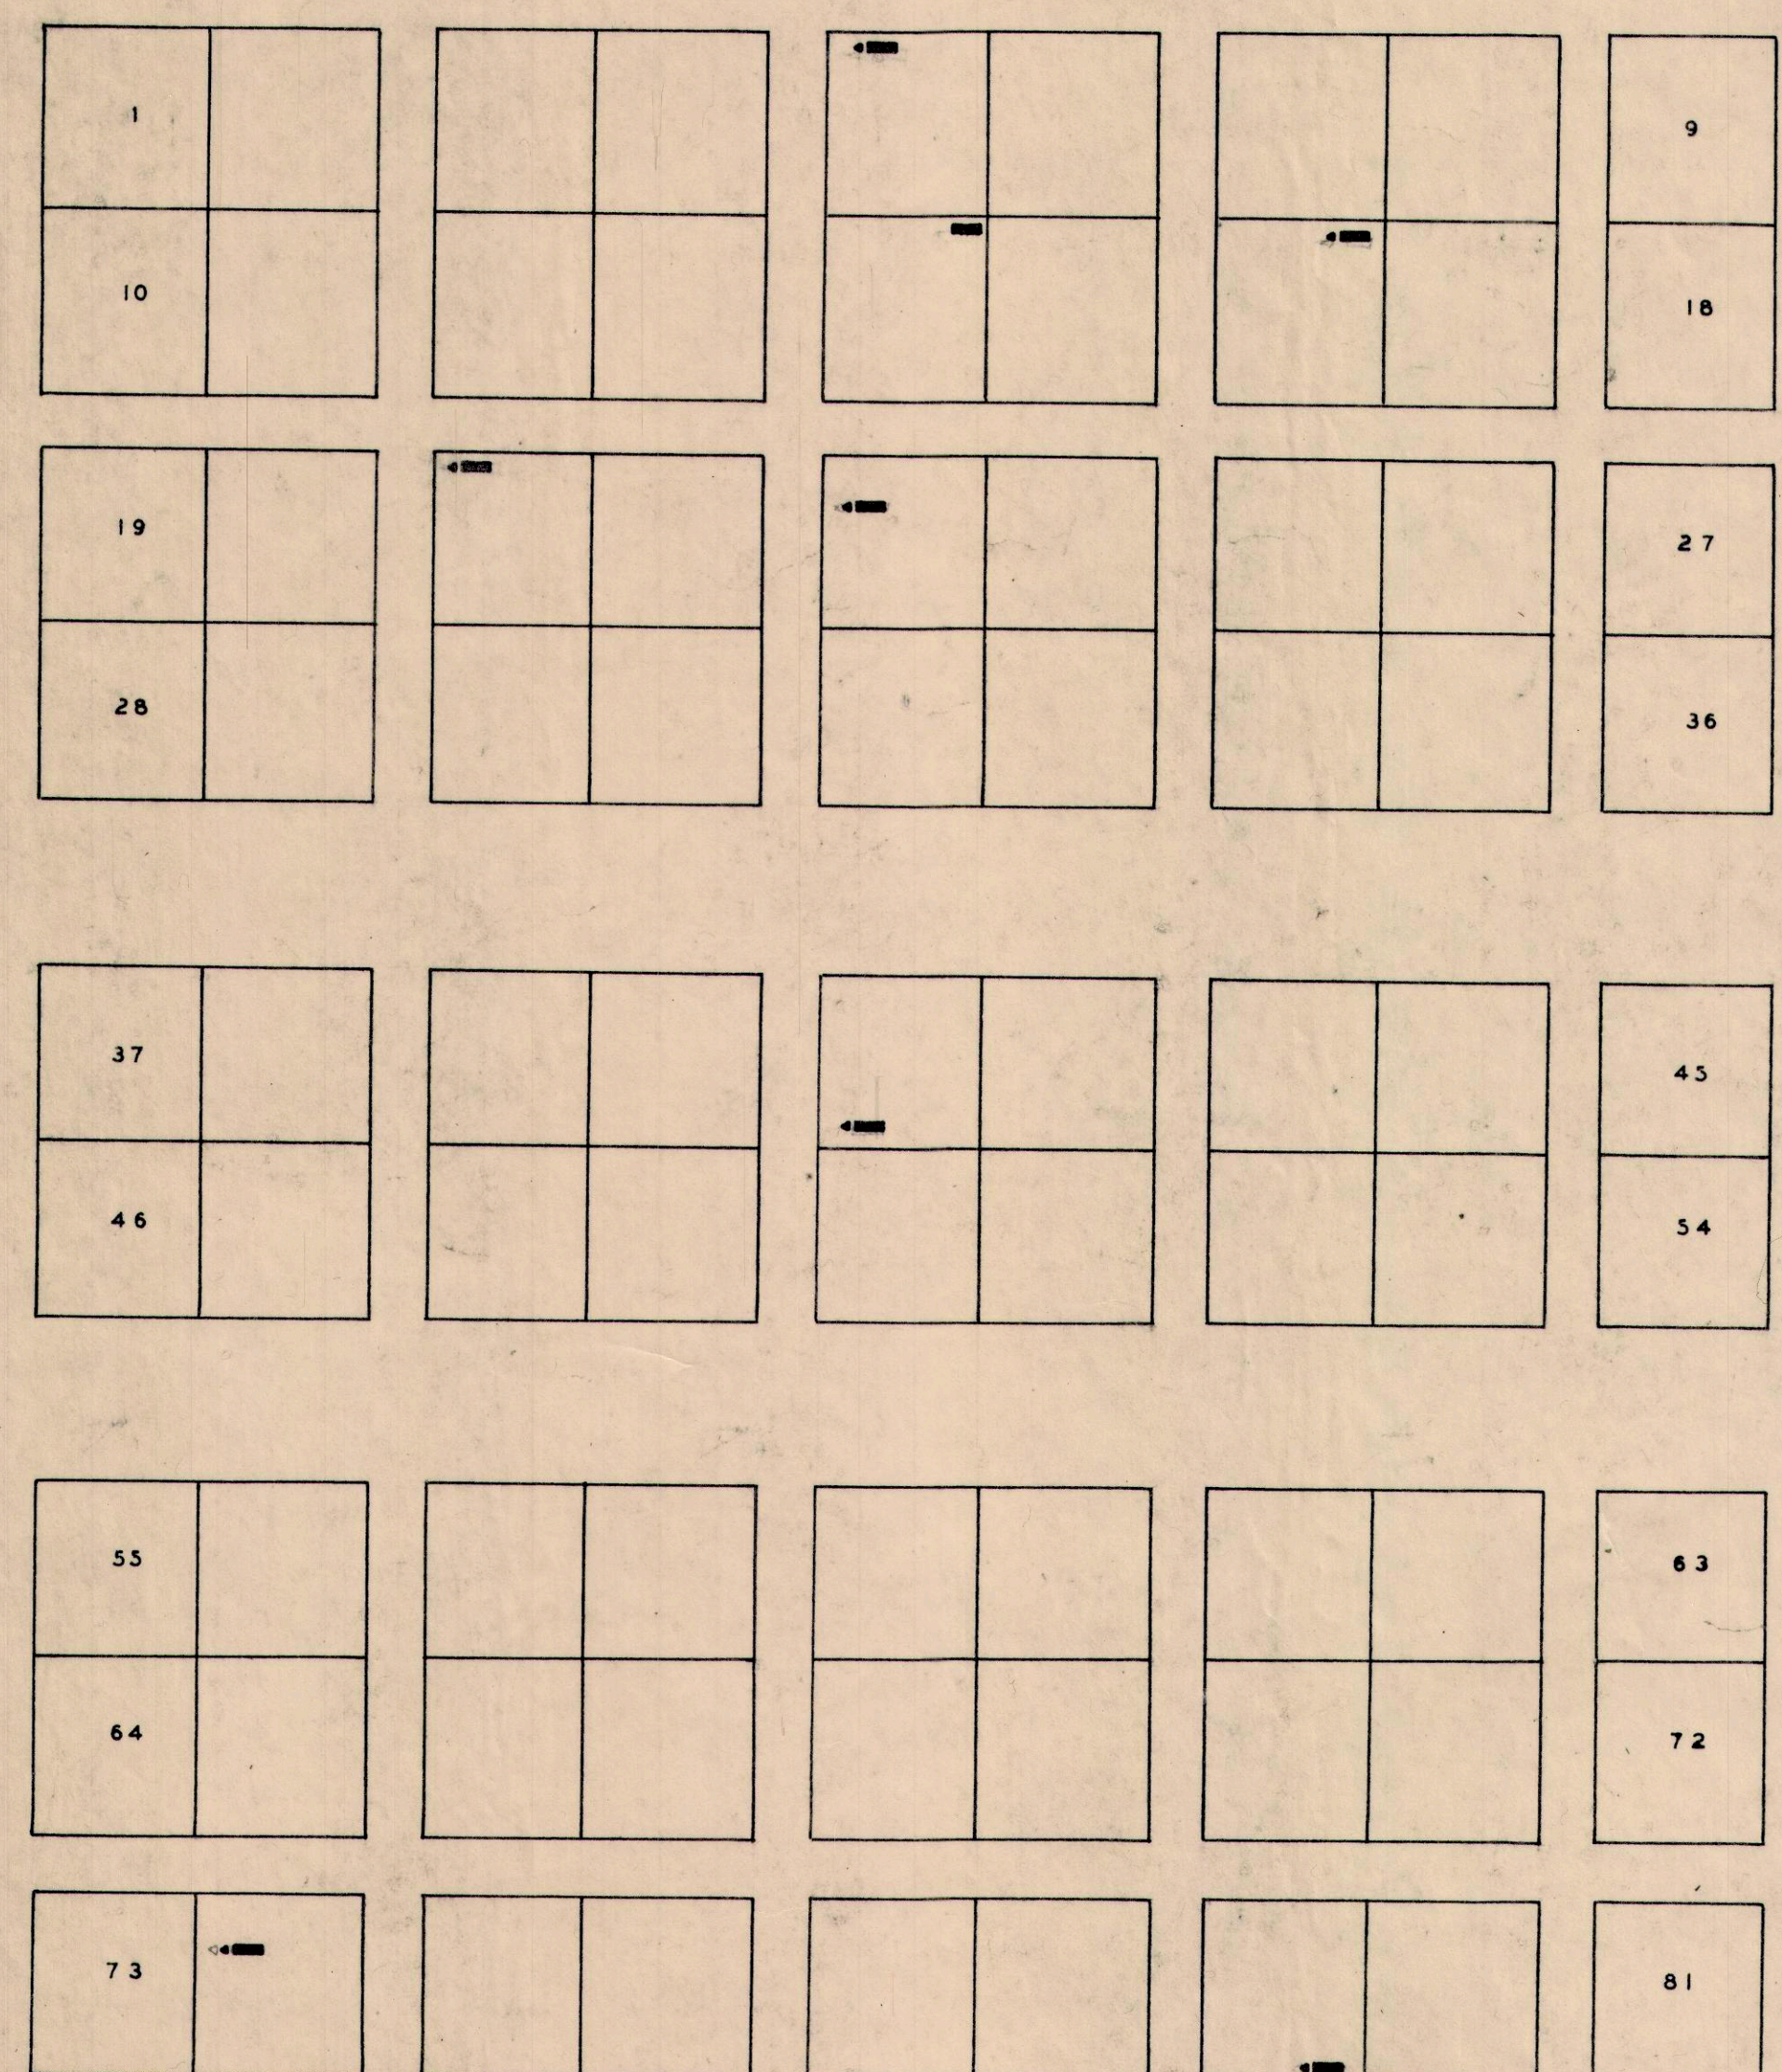

SECTION 12

SECTION 12		LOT	GRAVE	WAR
BARHYDT	WILLIAM D	23	2	31
BRADWAY	CLARK	14	6	19
FRENCH	WILLIAM	5	1	19
MATSON	ROY	16	6	31
NENNEMAN	FRED W	74	4	31
RIPPIN	CHARLES L	41	5	31
TOWER	GAYLORD P	79	6	19
WAITE	CARROLL C	21	1	19

SECTIONS 11 & 12  
SCALE 1" = 20'