



BLOCK	NAME	LOT	GRAVE	WAR
✓	BROWN HARRY W	4	4	25
✓	SALKELD GEORGE M	18	1	19
✓	VAN NESS HENRY R <sup>o</sup>	23	1	19
✓	WELTON GARRY	7	1	19

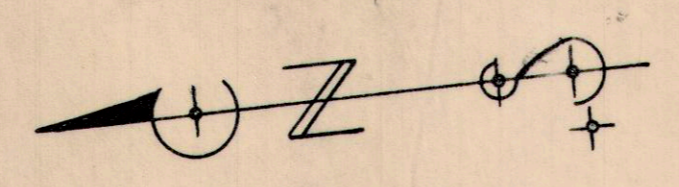

BLOCK	NAME	LOT	GRAVE	WAR
✓	BARKALOW GEORGE M	5	3	19
✓	BLACK M JAY	31	20	31
✓	COOLIDGE CARLOS	9	6	19
✓	GROKENBARGER JOHN D	19	15	19
✓	MACK EARL A	35	13	31
✓	SKINNER JOHN F	33	20	19

BLOCK	NAME	LOT	GRAVE	WAR
✓	ROUGHTEBENEZER R	3	1	19

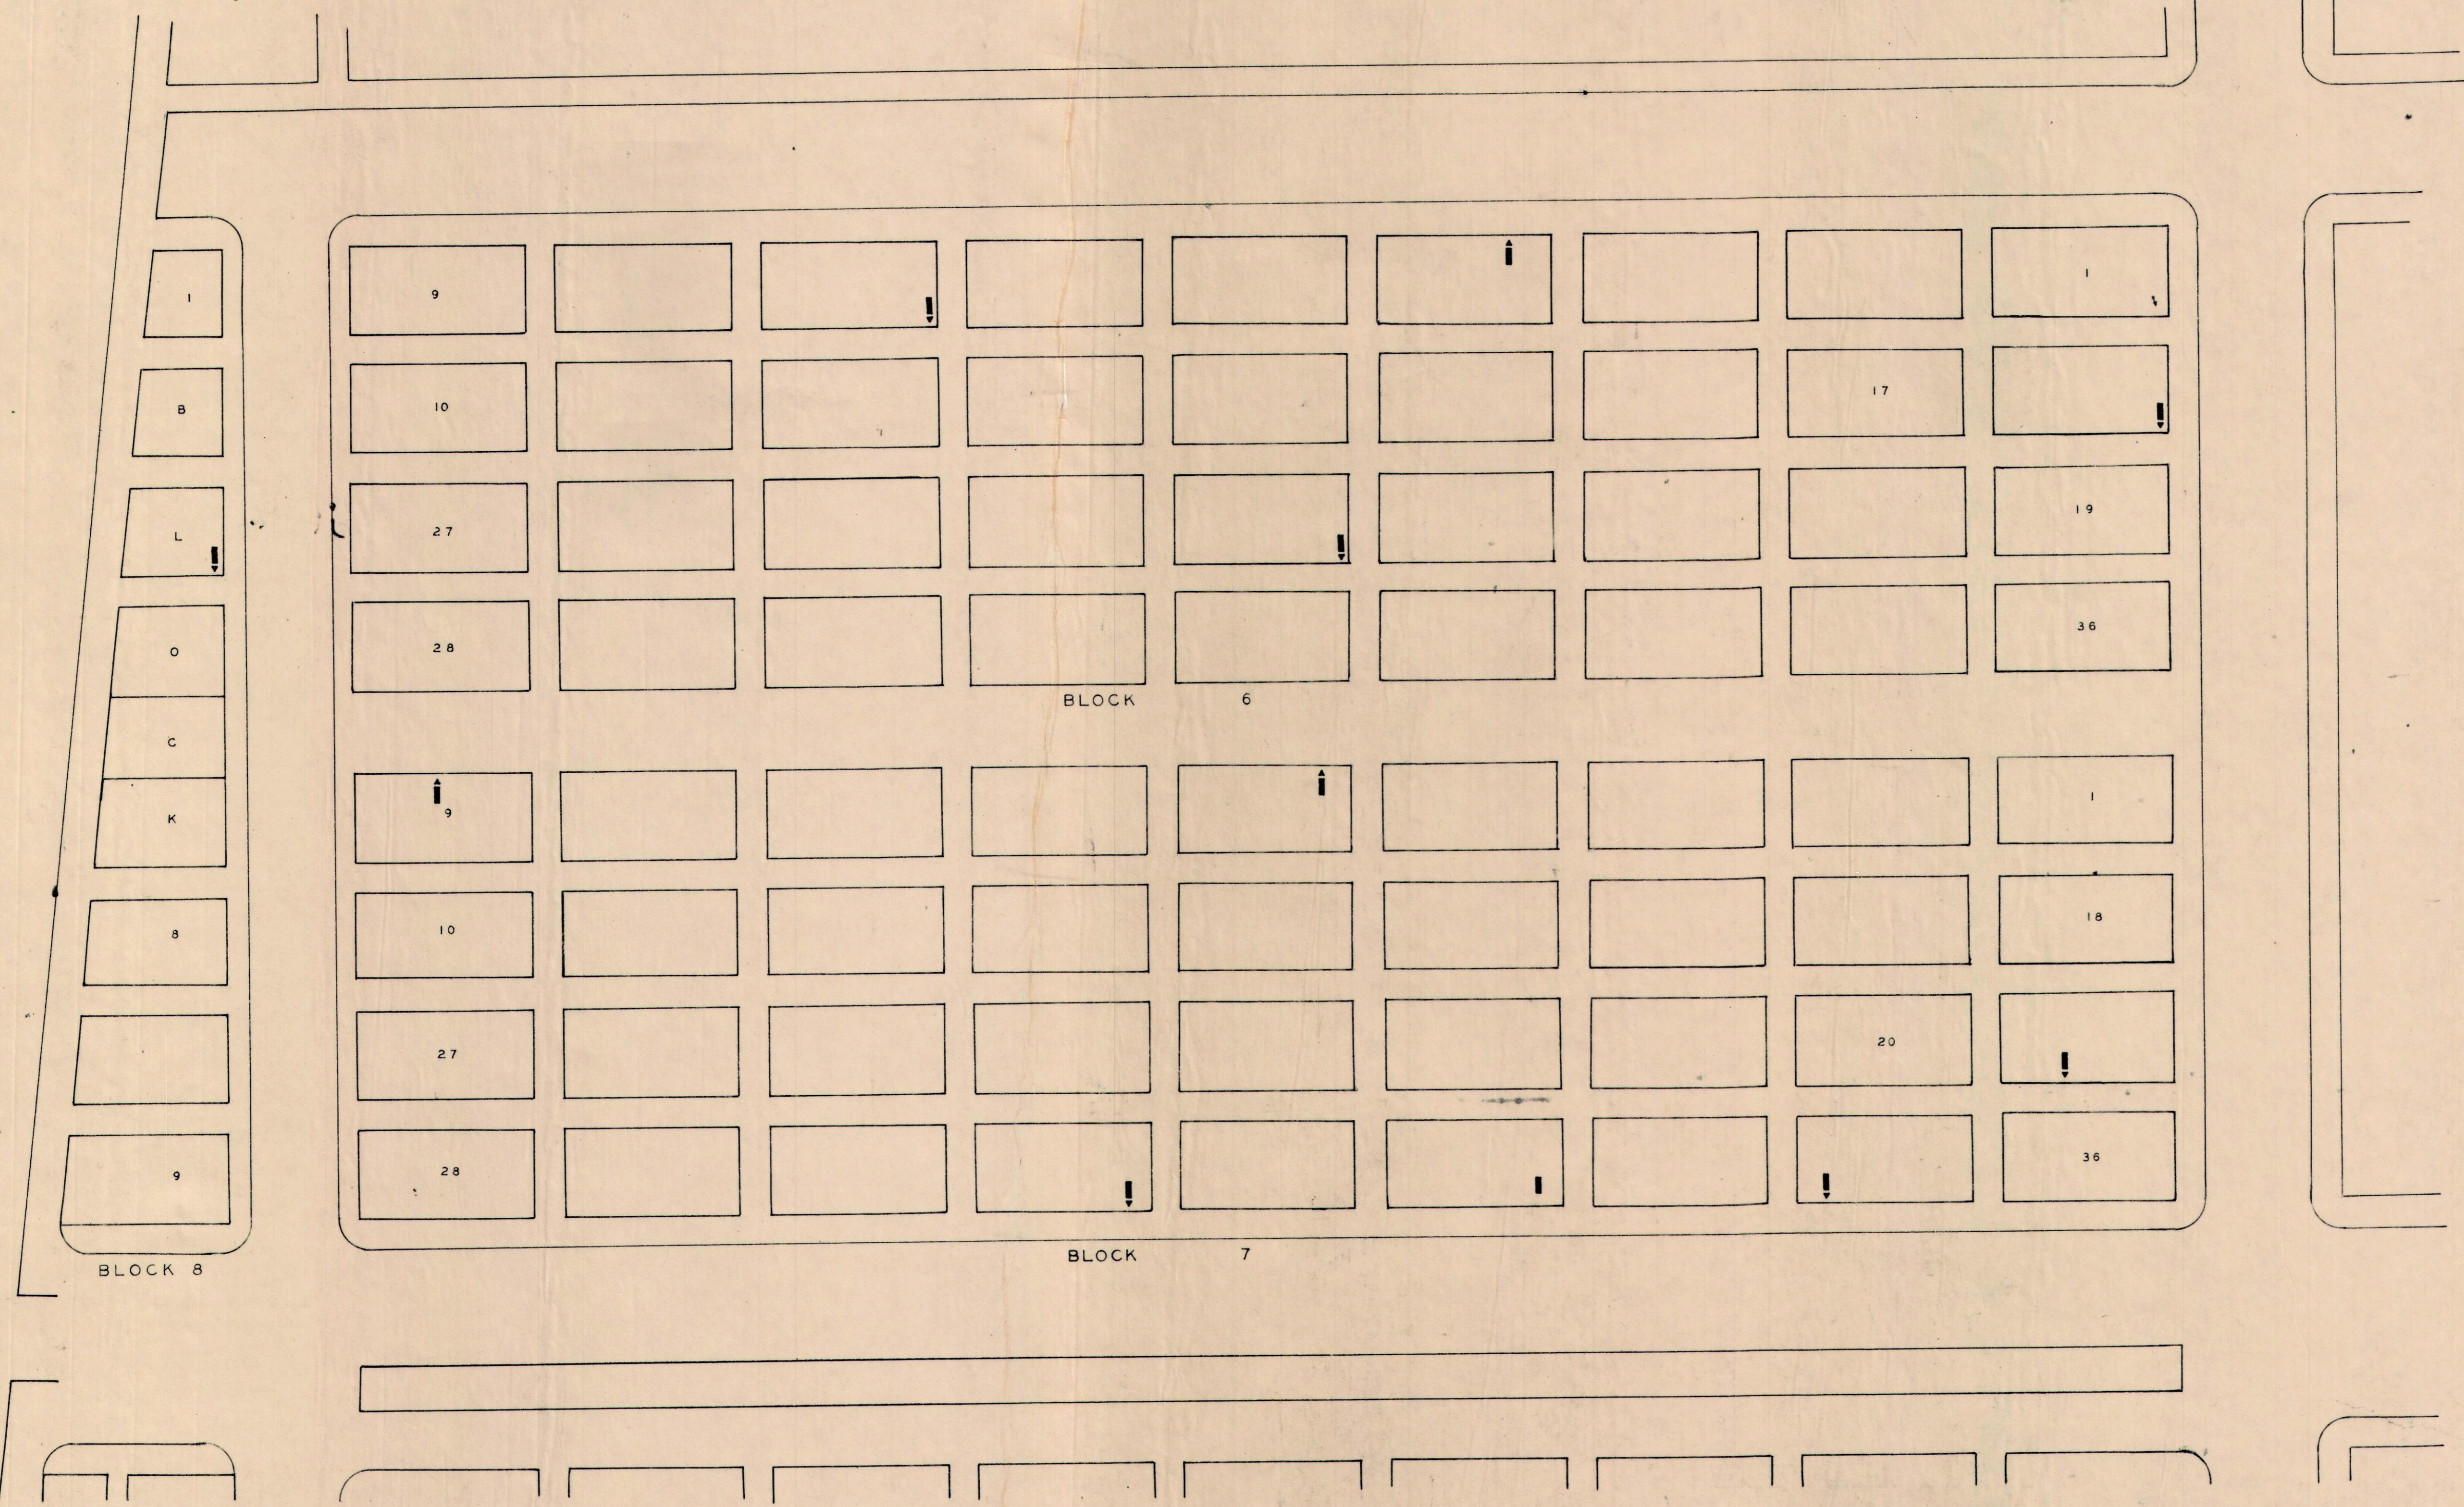

BLOCKS 6-7-8  
SCALE 1" = 20'