

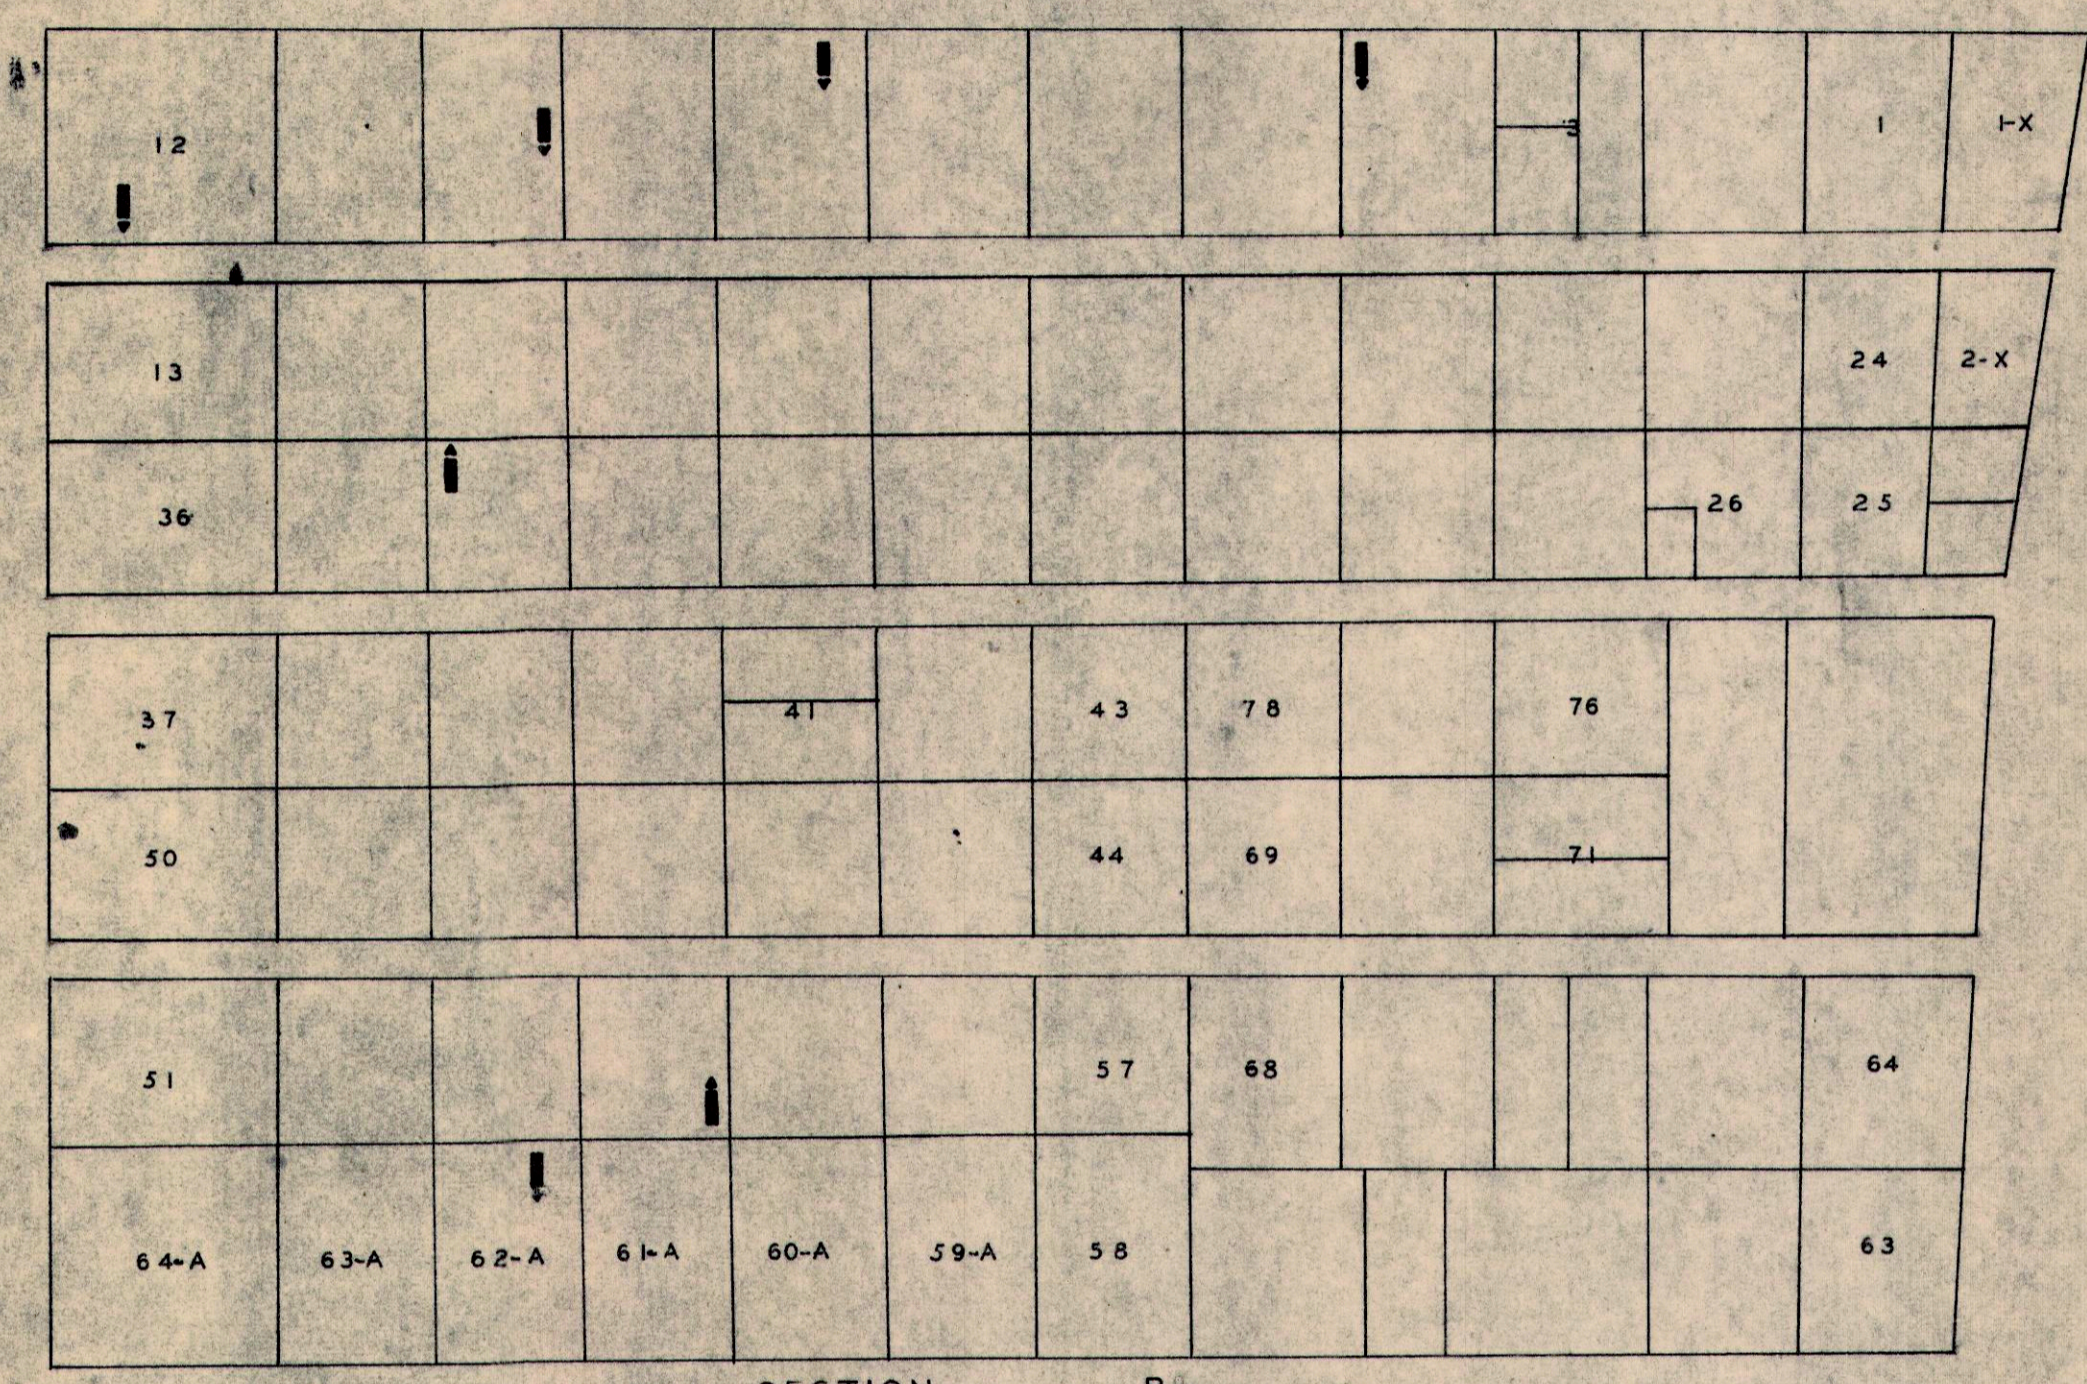


SECTION A			
NAME	LOT	GRAVE	WAR
FITZGERALD EDWARD	35A	7	31
RYAN JOHN J.	27A	4	10

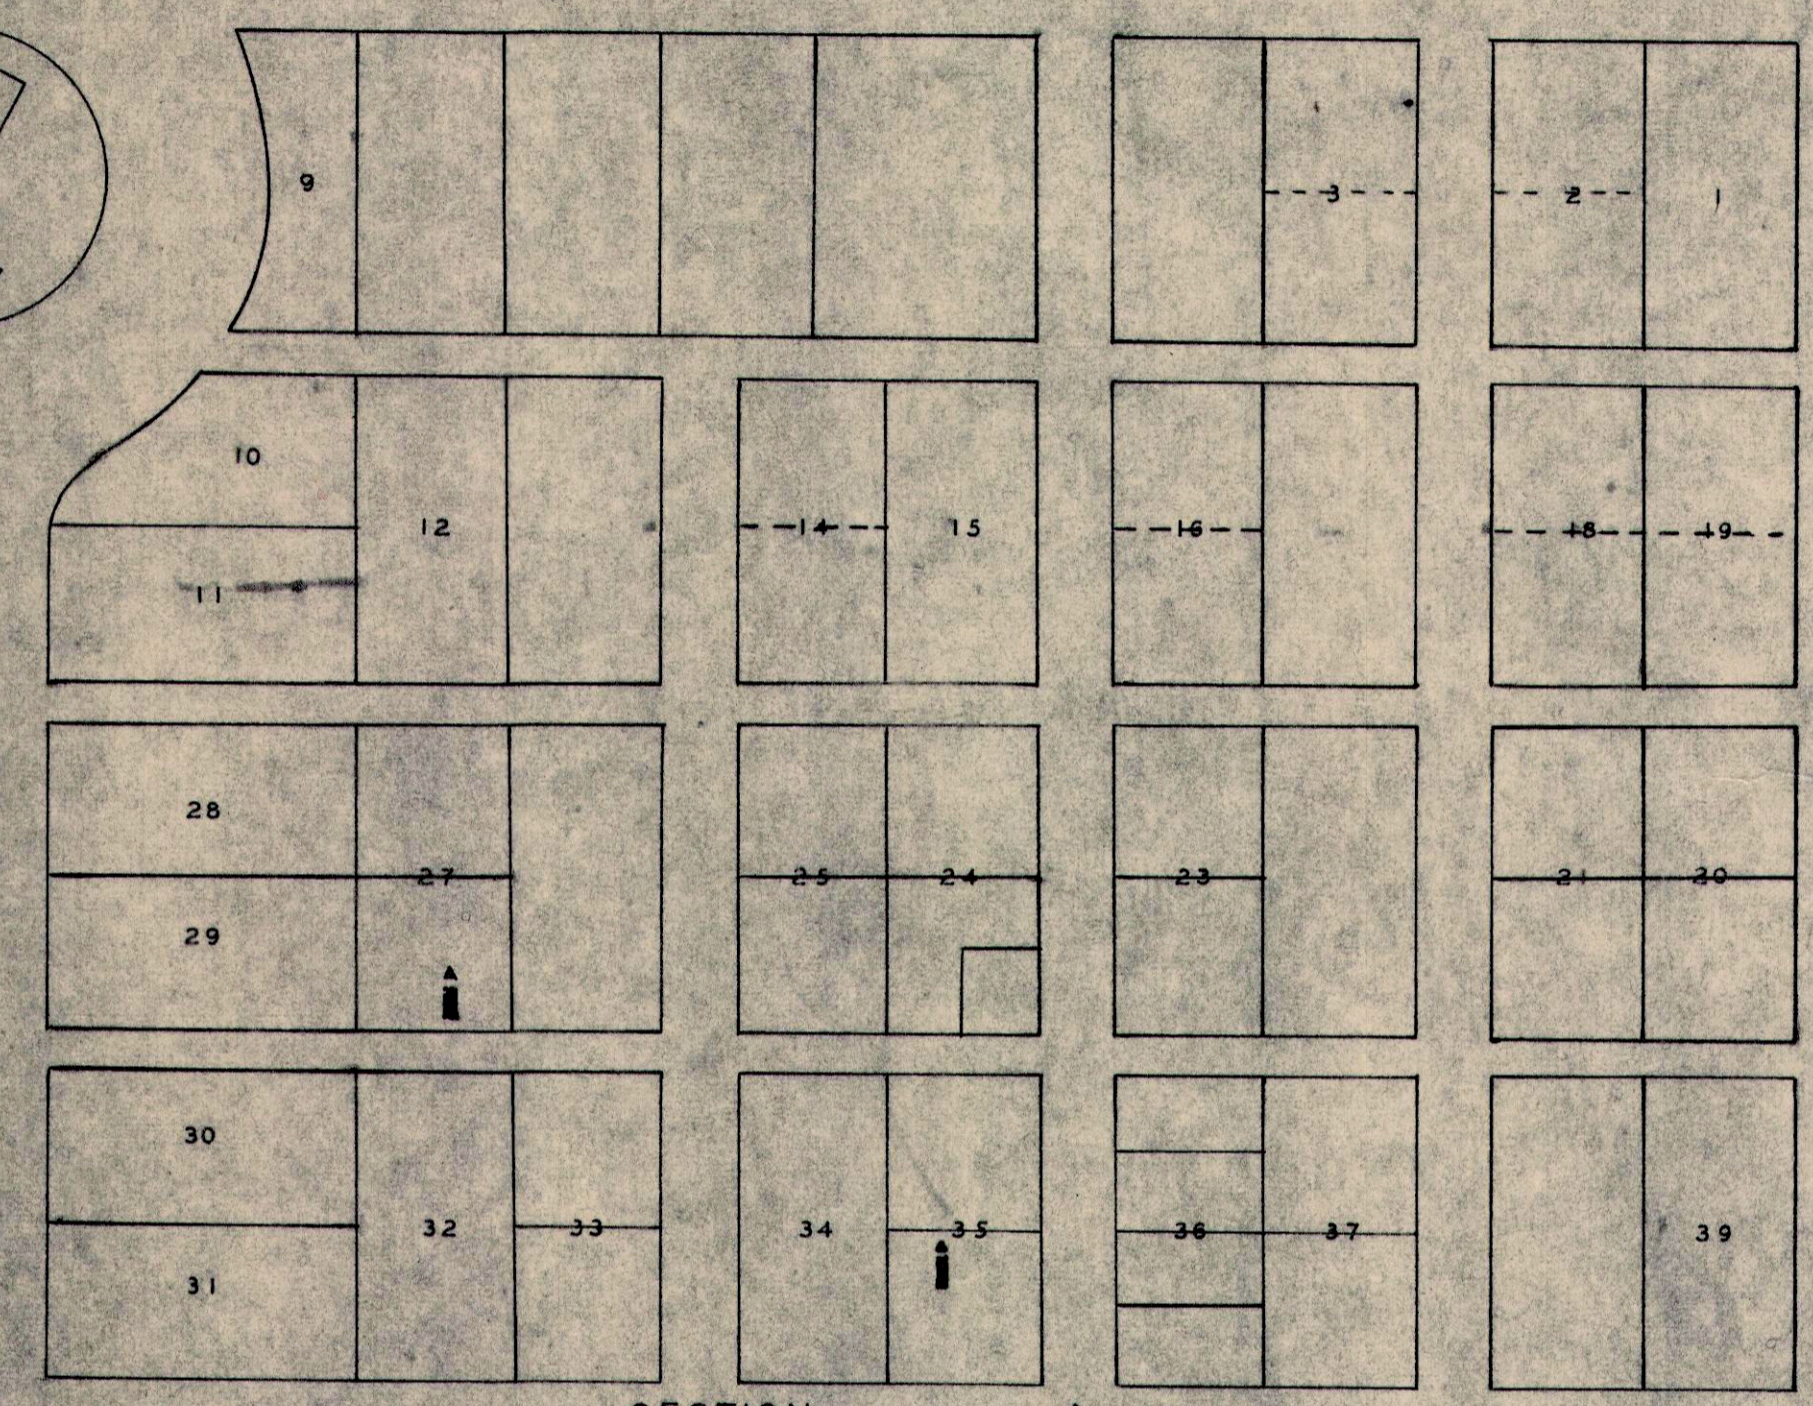

SECTION B

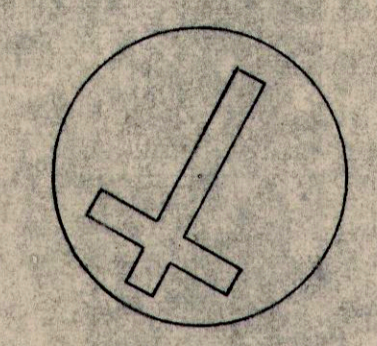

SECTION A

SECTION B			
NAME	LOT	GRAVE	WAR
DOWLING PETER	12	2	19
GALLAGHER NEIL	10	5	19
LYNCH THOMAS P	8	6	31
MULQUEENY JAMES J	4	8	31
NOOMAN MARTIN	62-A	6	19
O'CONNELL MICHAEL	54	4	19
VOSBURGH CHAS A	34	8	19

UNKNOWN			
KOCOH JOHN J.			31
SULLIVAN JOHN			16
OBRIEN MICHAEL			16

SECTIONS A & B
SCALE 1"=20'