



BLOCK 1
NAME LOT GRAVE WAR

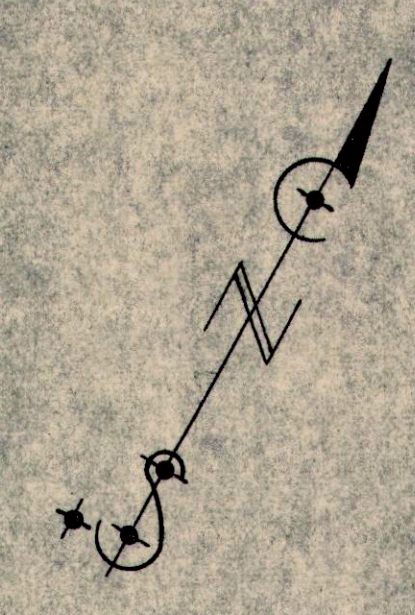

BLOCK 2
TISDEL SILAS A 7 1 1 ✓
WHITAKER W M 6 4 10 ✓
WHITMORE JOHN 20 3 10 ✓

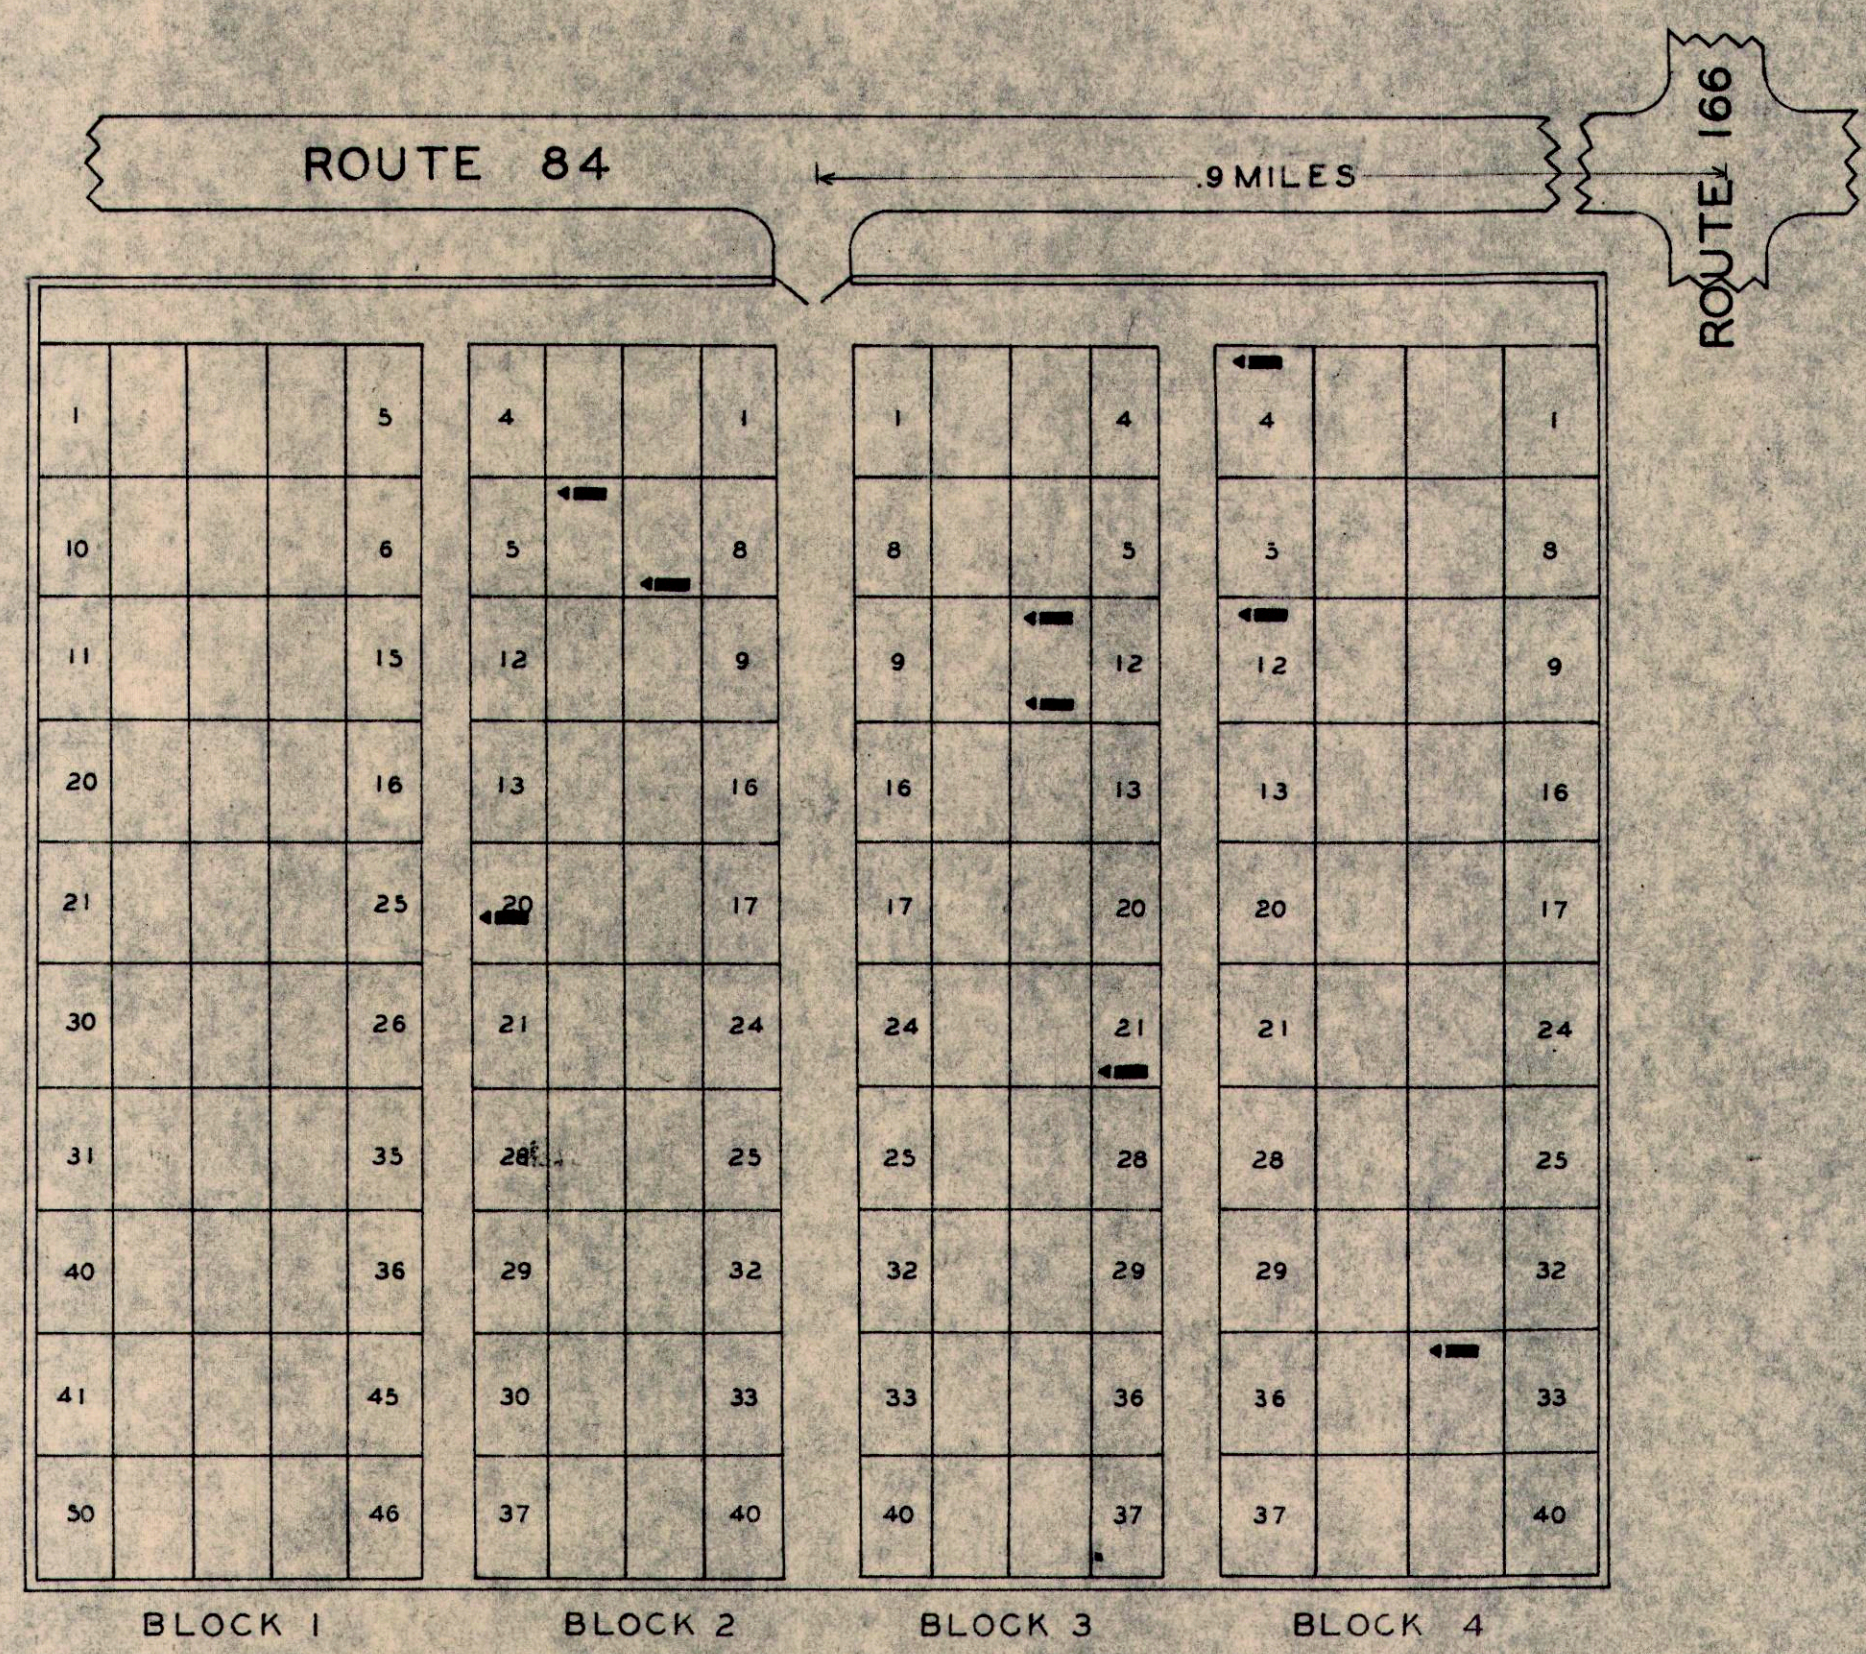

BLOCK 3
HANKS ELISHA 11 2 1 ✓
HANKS JOHN 11 1 10 ✓
LADD JESSE 21 1 1 ✓

BLOCK 4
CALL JOSEPH 34 2 1 ✓
HANKS BENJAMIN 4 4 10 ✓
JOHNSON ROBERT A 12 4 10 ✓

No 37

TISDEL

LAKE CO. MADISON TWP

OFFICIAL PROJECT NOS 665-42-3-462
AND
465-42-3-467

LEGEND HISTORY

① REVOLUTIONARY FOUNDED 1817

⑩ WAR OF 1812 BY SILAS
TISDEL

SCALE 1" = 20'