



SECTION 3

NAME	LOT	GRAVE	WAR
AUSTIN ANDREW	292	4	18
AUSTIN WALTER J	358	3	19
AUSTIN WILLIS R	292	5	19
BARNES ALBERT P	306	3	19
CAMPBELL JOHN E	396	7	19
CARD WILLIAM	378	4	19
CASCEL FREDERICK M	283	3	19
CLARK H P	P	18	19
COLSON CHRISTOPHER	358	5	19
COLSON C C	358	8	19
DAVIS CYRUS N	N-O	16	19
DOWNING S M	AVE-J-6	1	19
ELLEN JOHN S	312	6	19
GARLICK FRANCIS H	R	10	19

HALL HEZEKIAH	376	2	19
HOLMES EZRA D	361	2	19
HUMPHREY H S	320	4	19
HUMPHREY JAMES O	320	3	19
HUSTON ARTHUR B	328	6	19
LOWDEN WILLIAM	299	1	19
LOY JOSEPH	360	2	19
MANN MIKE	B-5	7	31
MILLER JOHN	338	3	19
MILLER	338	5	19
NODD	366	6	19
WILLIAM	35	5	19
ESSE E	35	1	19
REY THOMAS O	36	6	25
OW CALVIN H	36	1	19
STORM SOLON C	36	1	19
TUTTLE JAMES A	O-2	1	19
TOWNER D D	B-6	1	19
VAN LUVAN SCHUYLER	A-1	1	19
WILSON JAMES B	228	1	19
WIRT MARTIN	396	3	19

SECTION 4

NAME	LOT	GRAVE	WAR
BEDLINGMAYER WILLIAM A	702	2	31
BYERS SETH W	68	5	19
CARREL HARRY H	40	1	31
COLOBUOUS FRANCISCO	408	4	31
COVERT CHANCEY	17	1	19
DAYTON LEROY	57SH	3	31
EDDY CONSTANTINE	11	1	19
ELY ERA W	NEW SING	22	19
HILLS SULEY F	13	4	19
KING J S	Z-2	3	16
KUSKIN EDWARD F	5	1	31
MC GLINCHEY HUGH	V	4	19
NELSON GEORGE	24	1	31
O'BRIEN WILLIAM H	511	5	31
SETTER ERVIN R	10	6	31

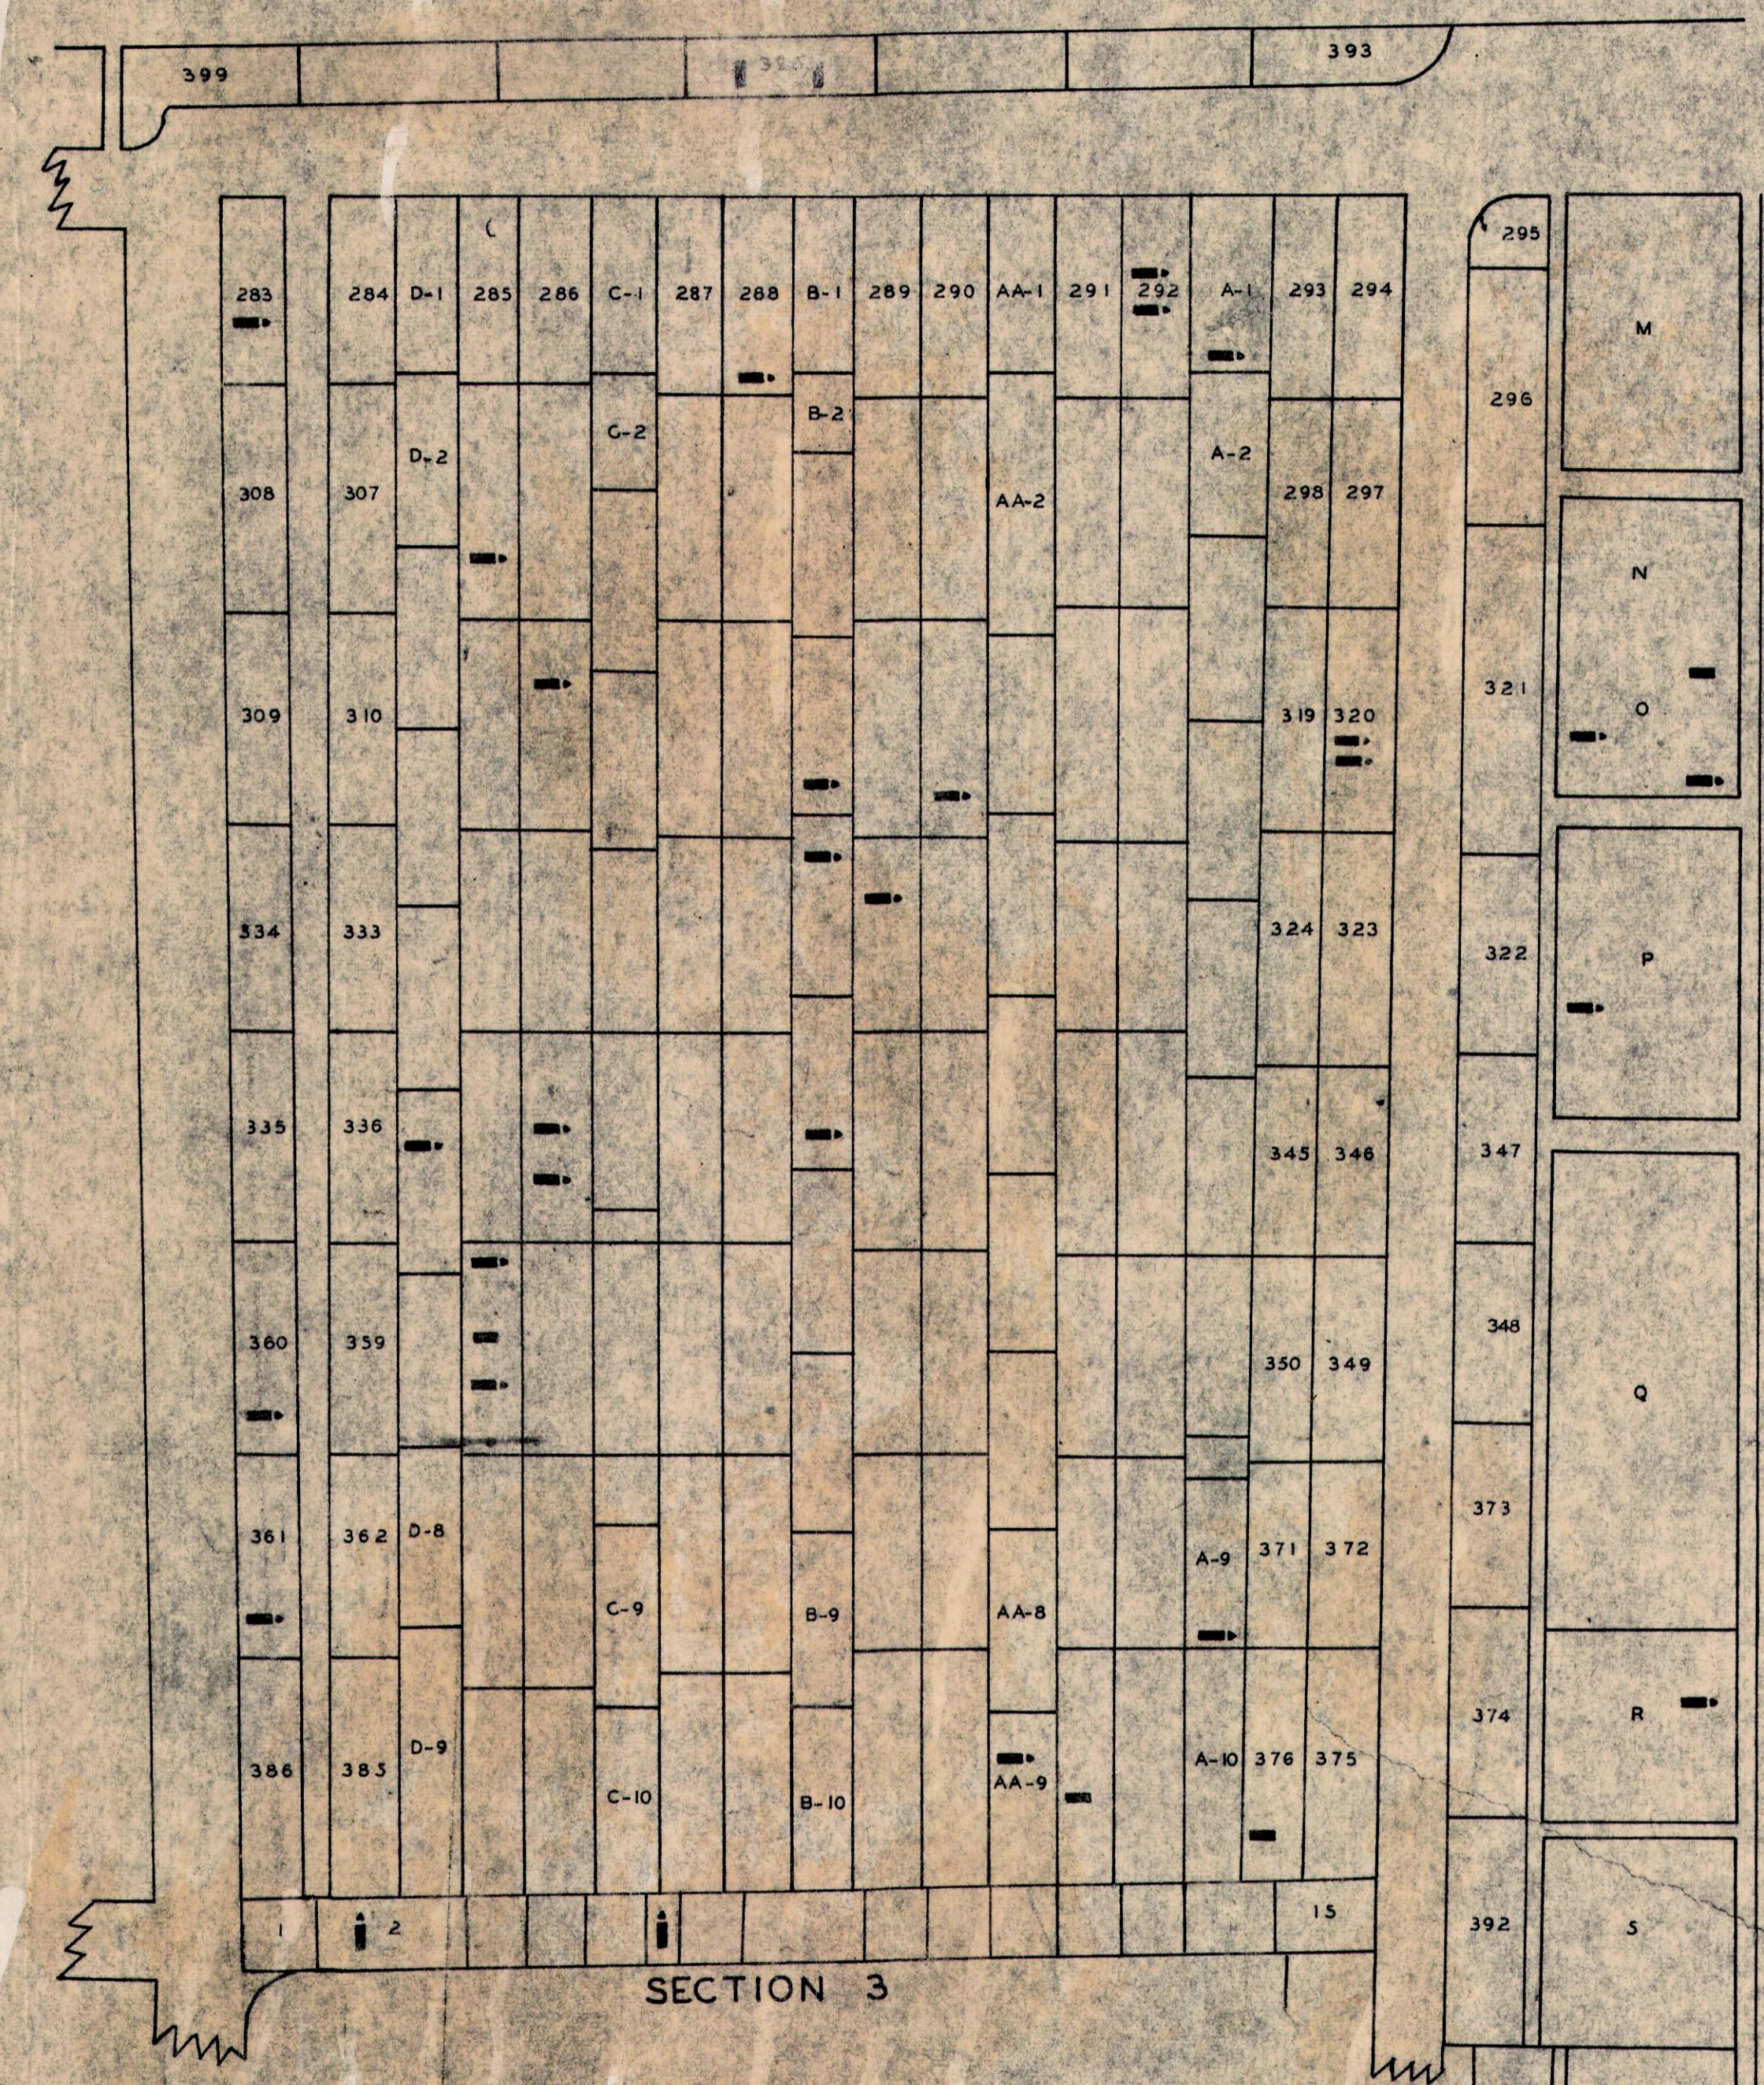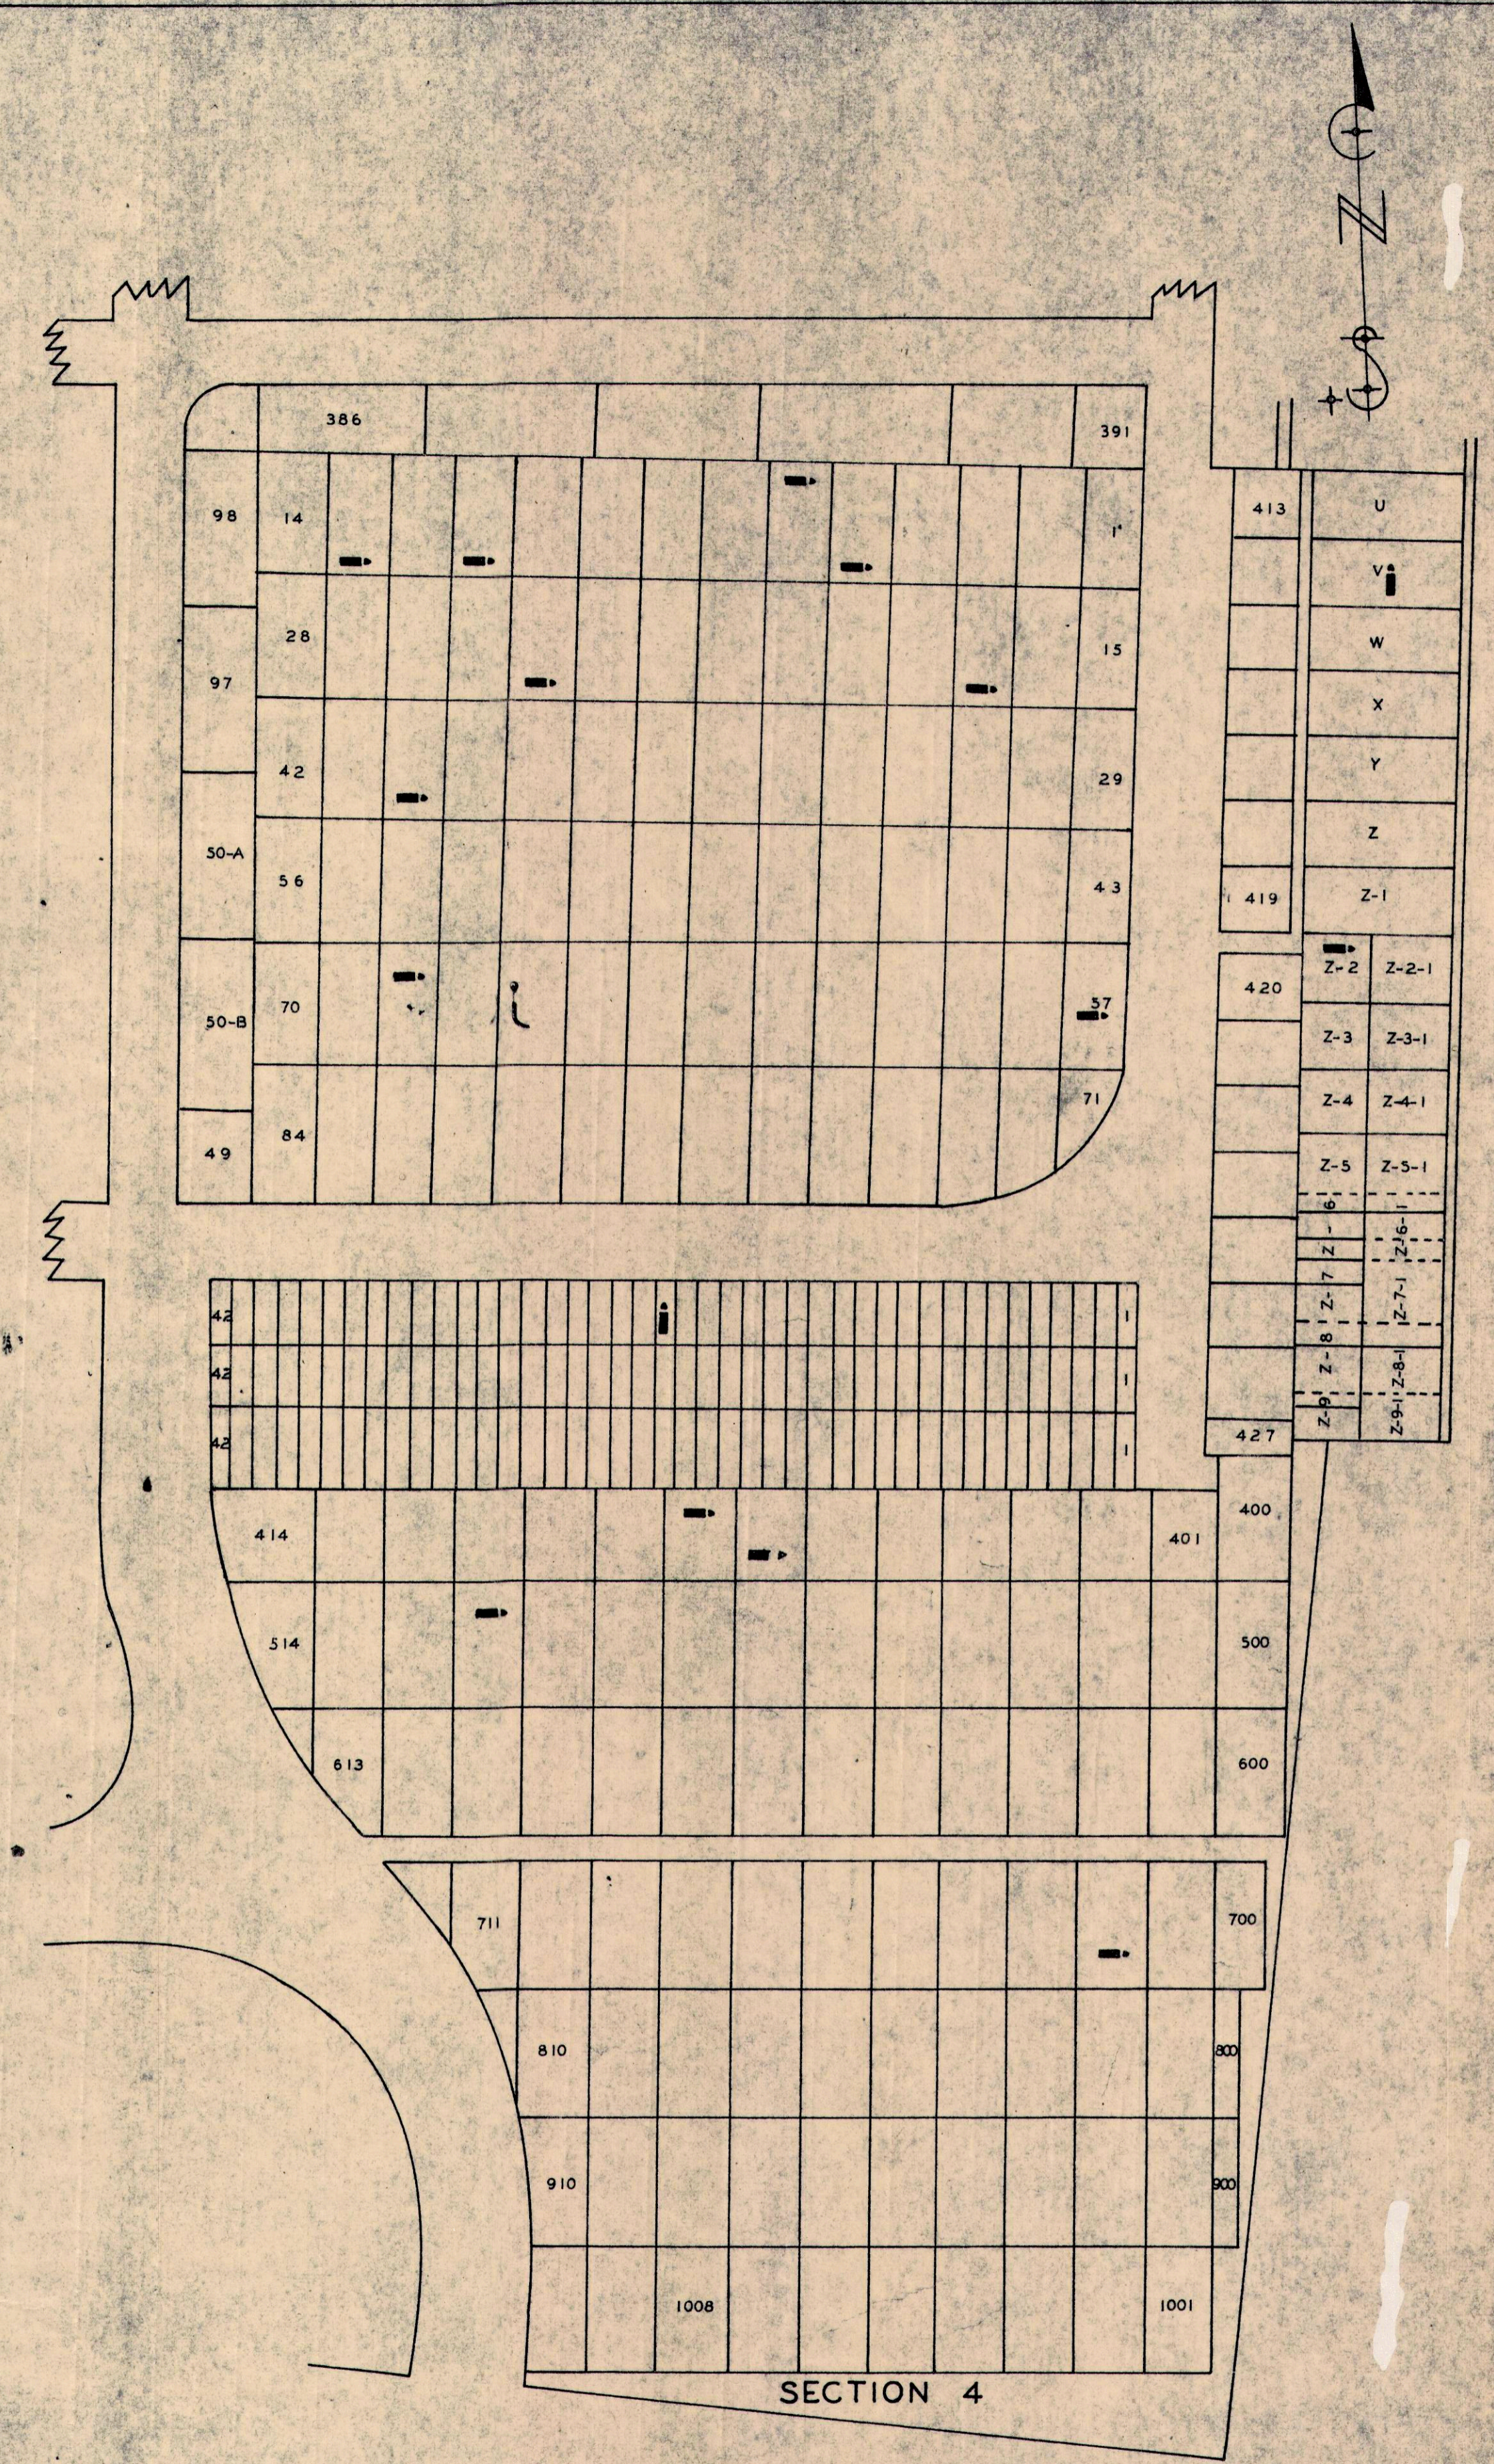

SECTION 3

SECTION 4

SECTIONS 3 & 4
SCALE 1"=20'