


W. A. SANDERS

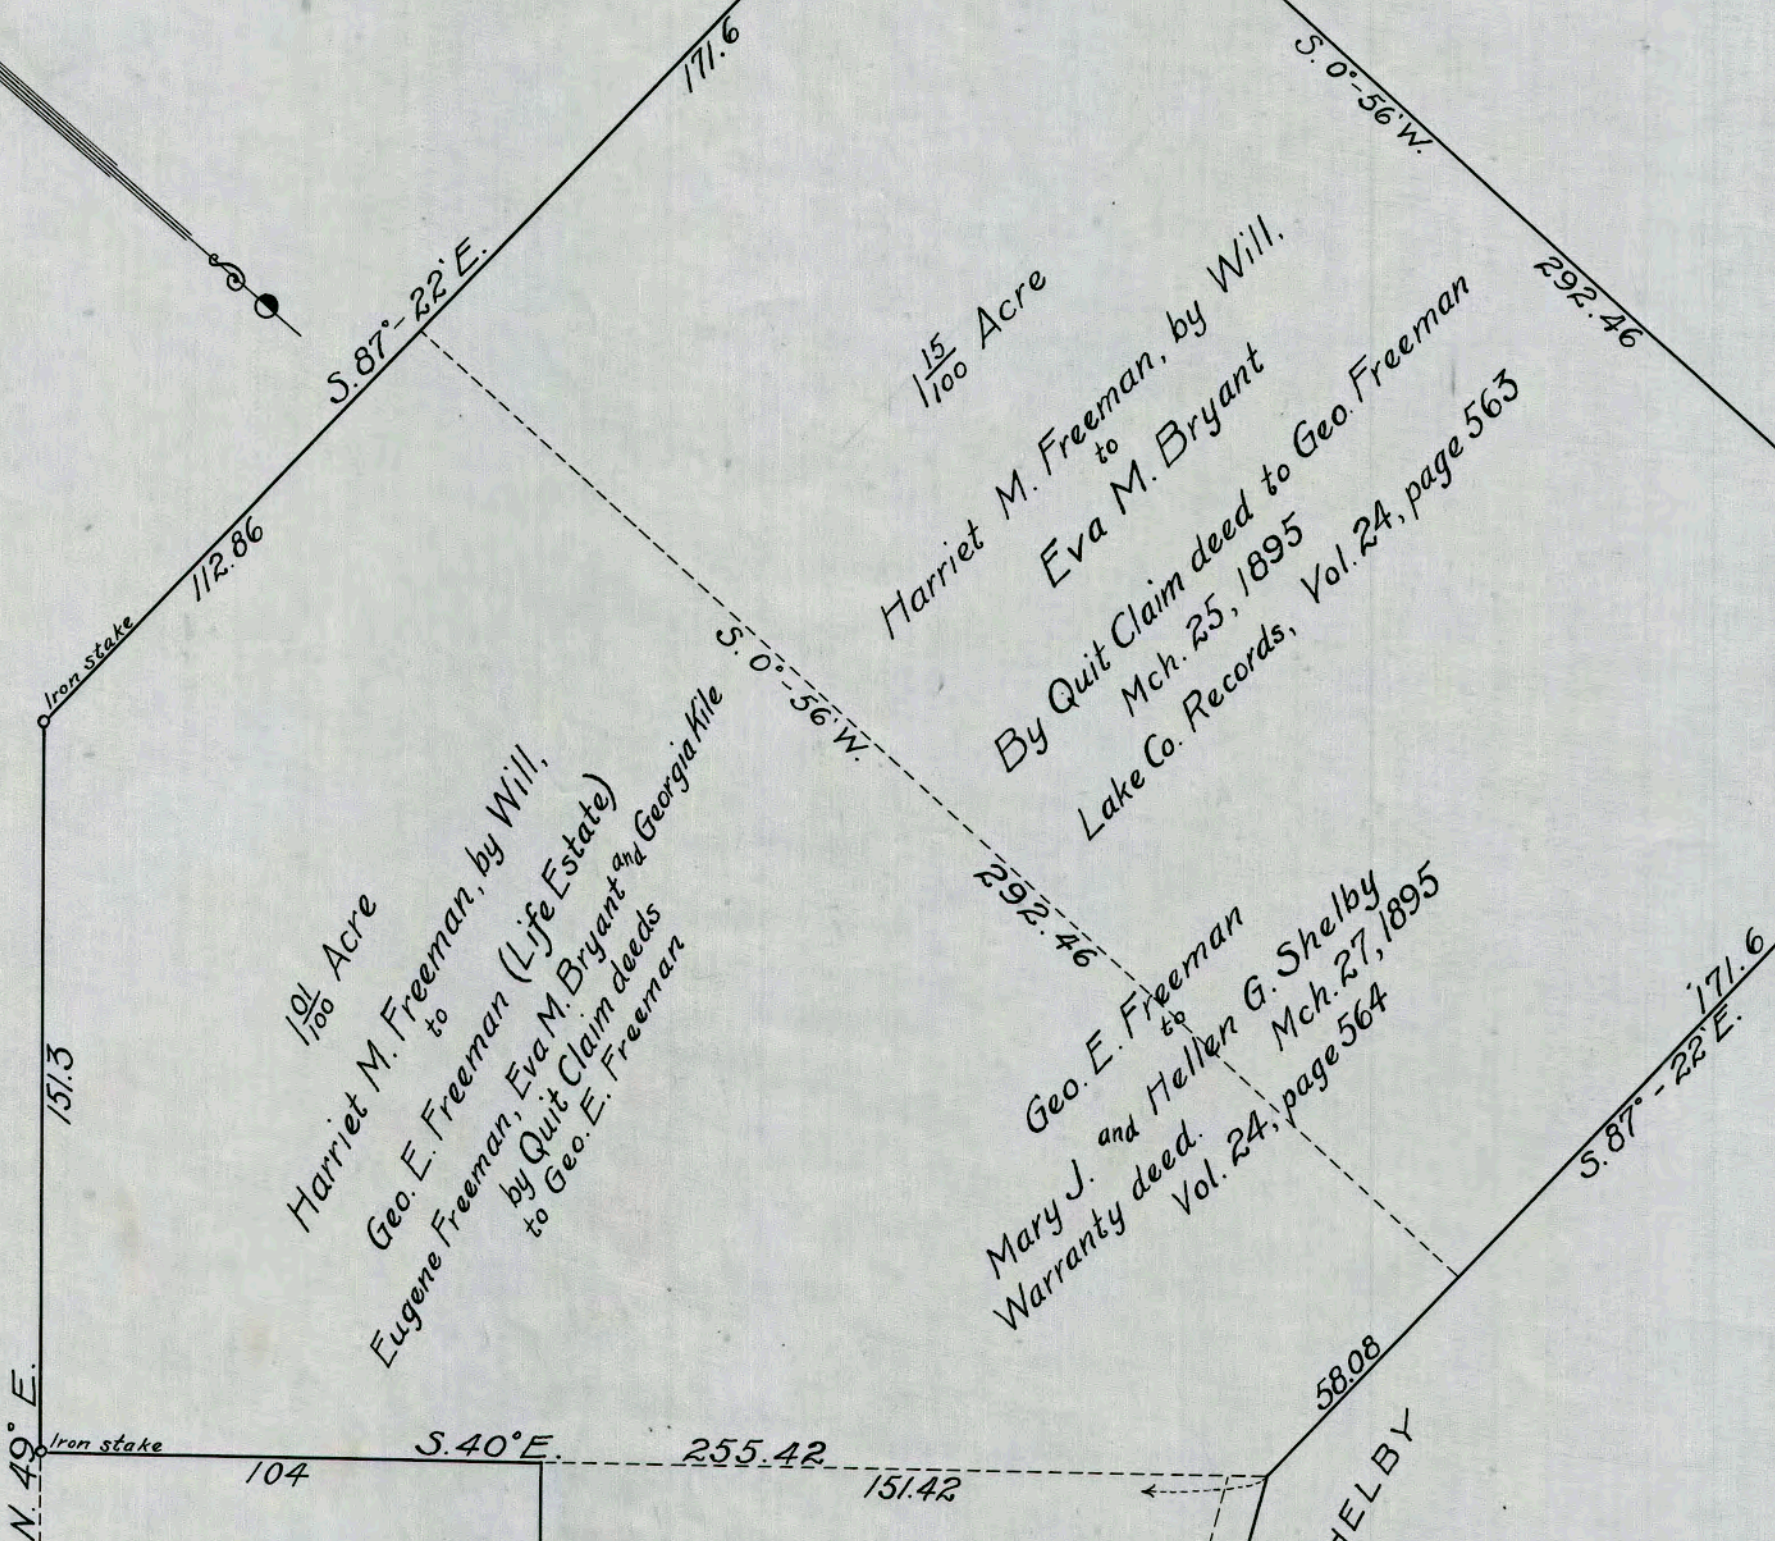

101/100 Acre  
Harriet M. Freeman, by Will,  
to  
Geo. E. Freeman (Life Estate)  
Eugene Freeman, Eva M. Bryant & Georgia Kile  
by Quit Claim deeds  
to Geo. E. Freeman

15/100 Acre  
Harriet M. Freeman, by Will.  
to  
Eva M. Bryant  
By Quit Claim deed to Geo. Freeman  
Mch. 25, 1895  
Lake Co. Records, Vol. 24, page 563

Geo. E. Freeman  
to  
Mary J. and Hellen G. Shelby  
Warranty deed.  
Vol. 24, page 564  
Mch. 27, 1895

Lizzie M. Freeman  
52/100 Acre

60/100 Acre  
Harriet M. Freeman, by Will  
to  
Geo. E. Freeman (Life Estate)  
Eugene Freeman, Eva M. Bryant & Georgia Kile  
by Quit Claim deeds  
to Geo. E. Freeman  
"HOMESTEAD LOT"

ESTATE OF  
HARRIET M. FREEMAN  
(DECEASED)  
TRACT 3, PAINESVILLE, O.

Scale, 1 inch = 40 feet. May 24, 1910

CUMINGS & DOWNER  
CIVIL ENGINEERS & SURVEYORS  
Painesville, Ohio

We hereby certify the above survey and plat to be correct  
and to accurately represent the property owned by Harriet M.  
Freeman at the time of her death in 1895

*Cummings & Downer*

