


SURVEY OF AN ADDITION TO THE
 WICKLIFFE SCHOOL LOT.
 LOT # 4 TR. 8 WILLOUGHBY TWP.
 Scale 1" = 100 FT.
 May 28/15
 J. P. Jennings,
 County Surveyor.

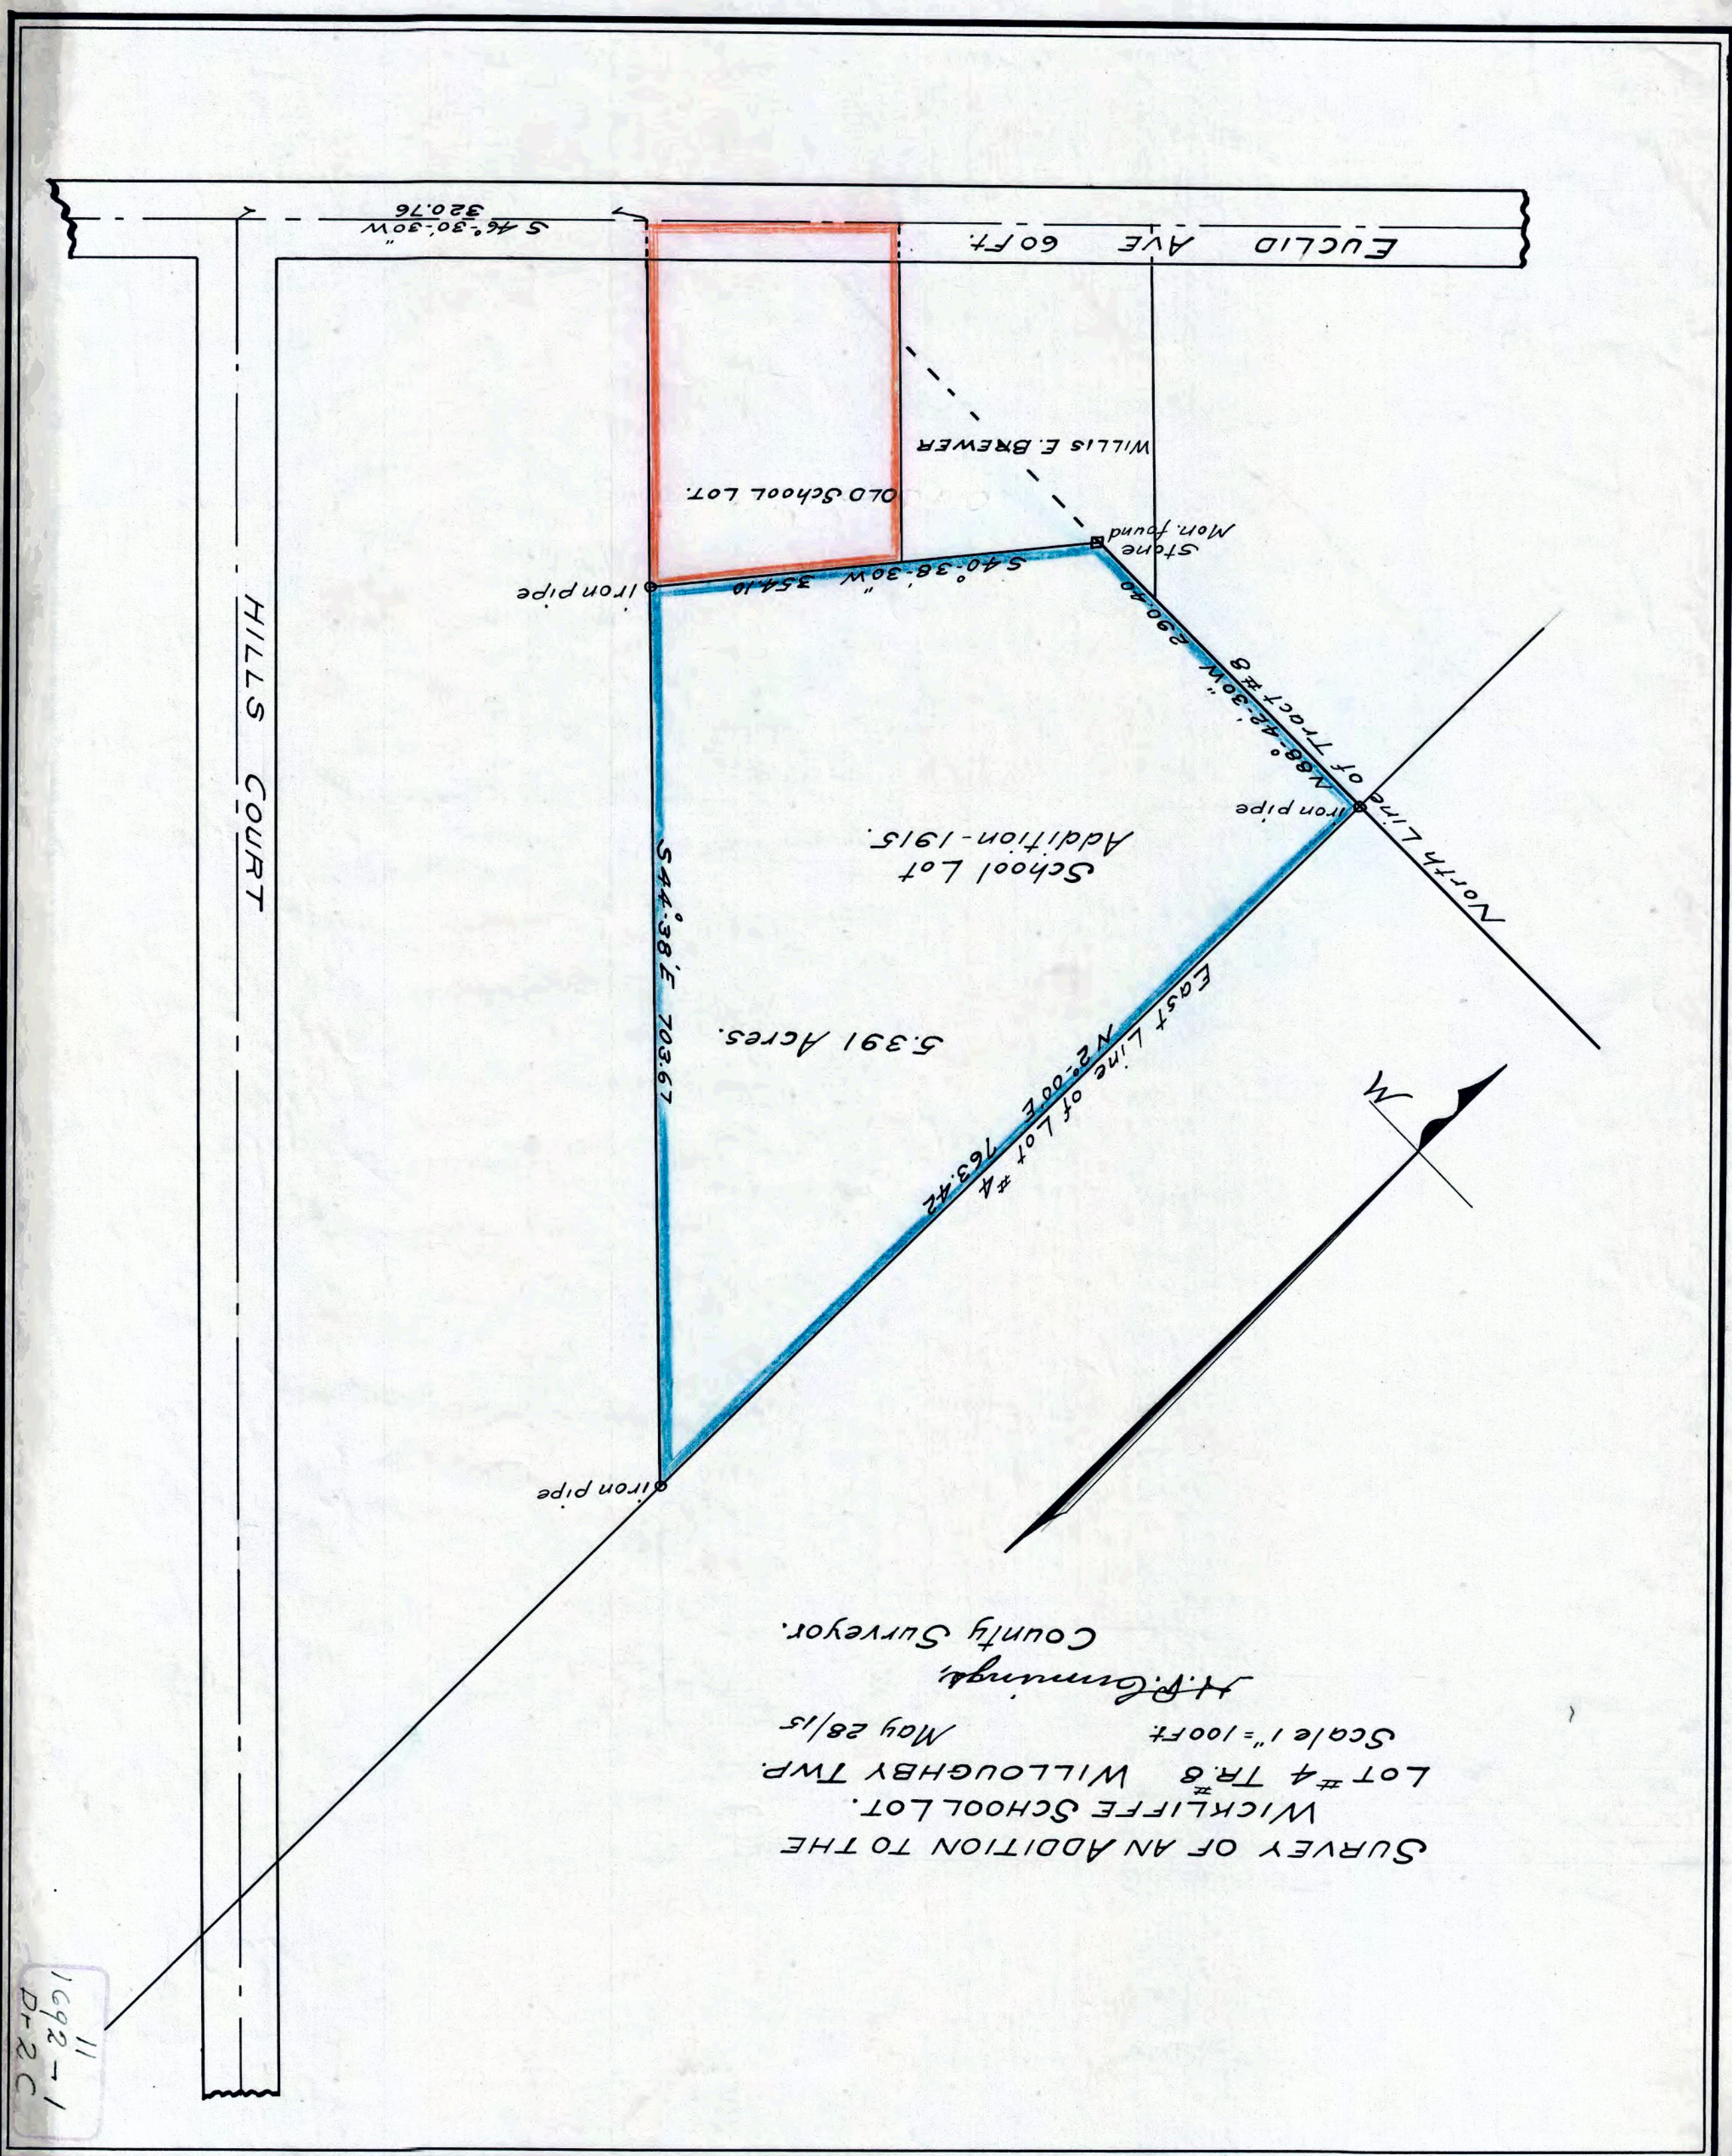

HILLS COURT

EUCLID AVE 60 FT.

OLD SCHOOL LOT.

WILLIS E. BREWER

School Lot
 Addition-1915.

5.391 Acres.

East Line of Lot #4
 N 2° 00' E 763.42'

S 44° 38' E 703.67'

S 40° 38' 30" W 354.10'

S 46° 30' 30" W 320.76'

Stone Mon. found

N 88° 42' 30" W 290.20'

Iron pipe

N

North Line of Tract # 9

Iron pipe

Iron pipe

11
 1692-1
 D-2C