

Bullon and Prouty

Survey and addition to the Town of Painesville being a subdivision of a part of Lot No 11 in Tract No 4 in the Township of Painesville Lake County Ohio according to the subjoined plat of same - Measurements in feet tenths

Albert Bullon
Walter C. Prouty

I hereby certify that the annexed plat and the survey from which the same is made are correct


E. Huntington Surveyor

In presence of
E. Huntington
J. F. Sibley

The State of Ohio }
Lake County ss }

Before me a Justice of the Peace in and for said County personally came Albert Bullon and Walter C. Prouty who acknowledged that they signed and sealed the foregoing instrument and that the same is their free act and deed in witness whereof I hereunto set my hand this 26 day of March A.D. 1891

E. Huntington J.P.

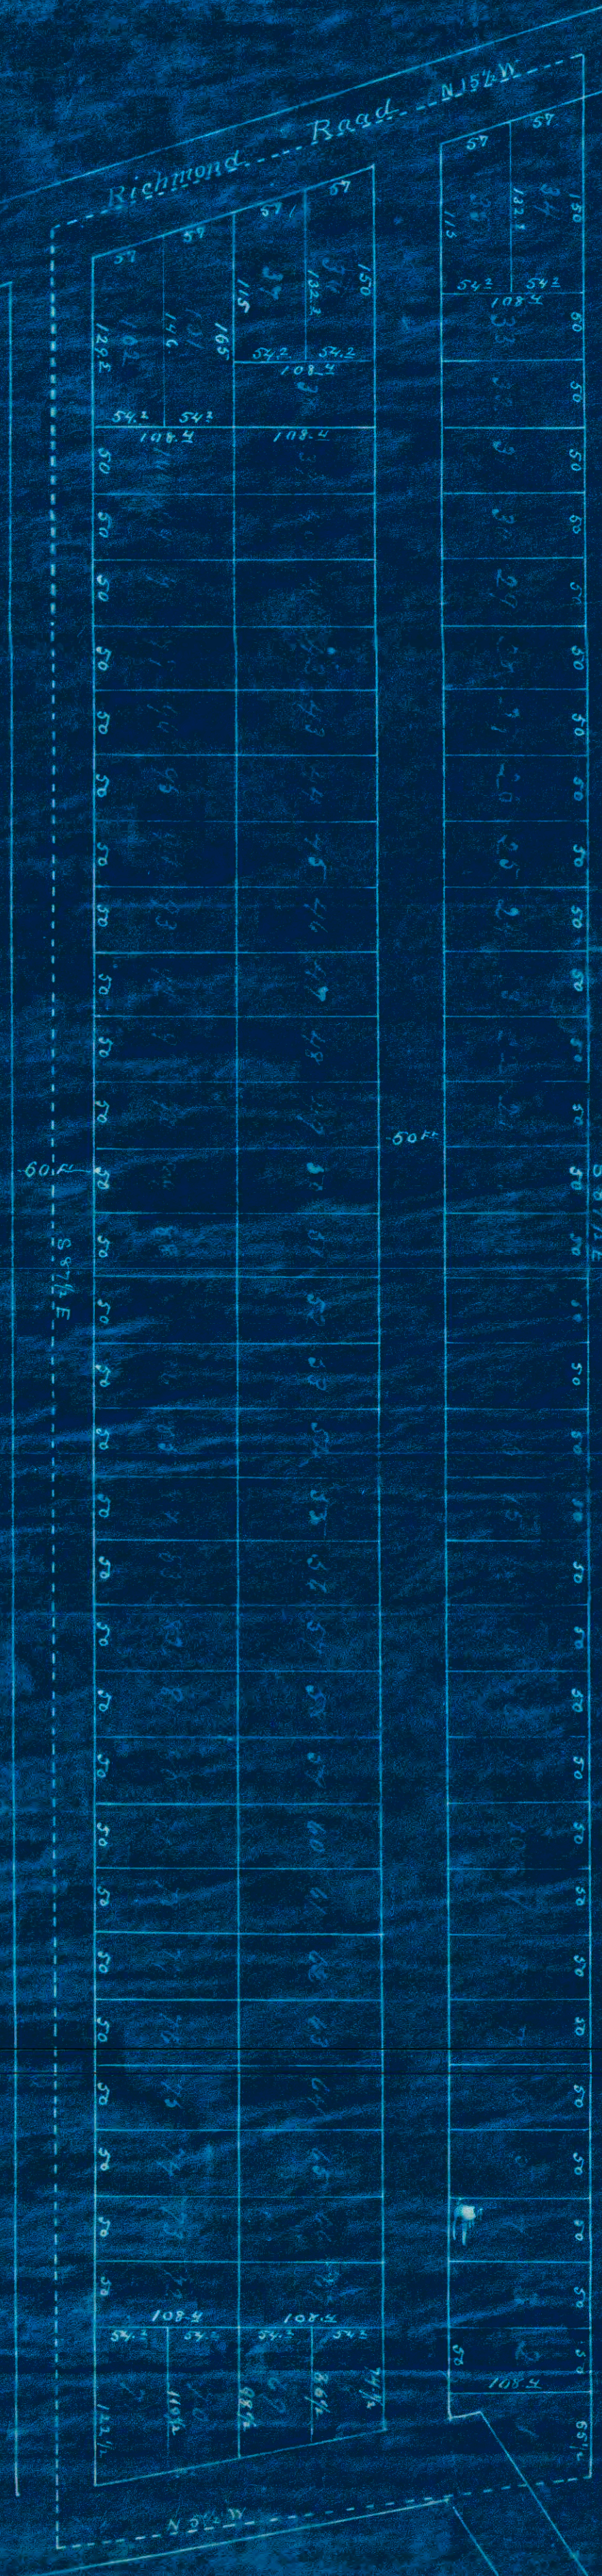

O.S. Hodges