

THE CRANE SUBDIVISION

OF
PART OF TRACT 8, LOT 1, WILLOUGHBY TWP., OHIO
AND
PART OF TRACT 20, EUCLID TWP., OHIO

Being a subdivision of $13\frac{804}{1000}$ acres of land conveyed to Clarence C. Robbins, Trustee for The Cleveland Crane and Engineering Company, by Mattie H. Davis and Edward D. Young in their own right and as Executors of the Estate of Charlotte E. Stiles, by deeds dated November 5, 1910; $13\frac{564}{1000}$ acres being in Lake County and $\frac{24}{100}$ acre being in Cuyahoga County, and is bounded and described as shown on the annexed plat.

Craneing Road is a new street laid out by this survey and is 60 feet wide, extending from Euclid Street to the southerly line of the right-of-way of the N.Y.C. & St. L. R. R. Of the $13\frac{804}{1000}$ acres in Lake County contained in this plat, $\frac{235}{1000}$ acre lies in Euclid Street, $2\frac{537}{1000}$ acres lie in Craneing Road and $10\frac{792}{1000}$ acres in the Lake County part of the 64 lots shown. The $\frac{24}{100}$ acre in Cuyahoga County forms a part of Lots 60, 62 and 64 as shown on the plat.

The angles, bearings and distances are given on their respective lines on the plat. Distances are given in feet and hundredths. Corners are marked by monuments and iron pipe stakes as indicated on the plat. Monuments consist of sewer pipe filled with concrete with an iron pipe in the center.

All of which we certify to be correct.

February 27, 1911

Dumings & Downer
Civil Engineers & Surveyors
Painesville, Ohio

— SCALE, 1 INCH = 100 FEET —

I, Clarence C. Robbins, Trustee for The Cleveland Crane and Engineering Company, owner and proprietor of the land represented and described on the annexed plat, caused the survey and subdivision of said land to be made and do hereby dedicate the same to the uses and purposes indicated in said plat.


SIGNED AND ACKNOWLEDGED
IN PRESENCE OF

1911

The State of Ohio } Before me, a
County, ss. } in and for said county and state, personally appeared the above named Clarence C. Robbins, Trustee for The Cleveland Crane and Engineering Company, who acknowledged that he did sign the foregoing instrument and that the same is his free act and deed as such trustee.
IN TESTIMONY WHEREOF I have hereunto set my hand and official seal at _____ this _____ day of _____ 1911.

RECEIVED FOR RECORD	
at _____ o'clock _____ M.	
Recorded _____	
IN LAKE COUNTY RECORD OF _____	
Volume _____ page _____	
RECORDER LAKE COUNTY, O.	
By _____ DEPUTY.	

RECEIVED FOR RECORD	
at _____ o'clock _____ M.	
Recorded _____	
IN CUYAHOGA CO. RECORD OF _____	
Volume _____ page _____	
RECORDER CUYAHOGA COUNTY, O.	
By _____ DEPUTY.	

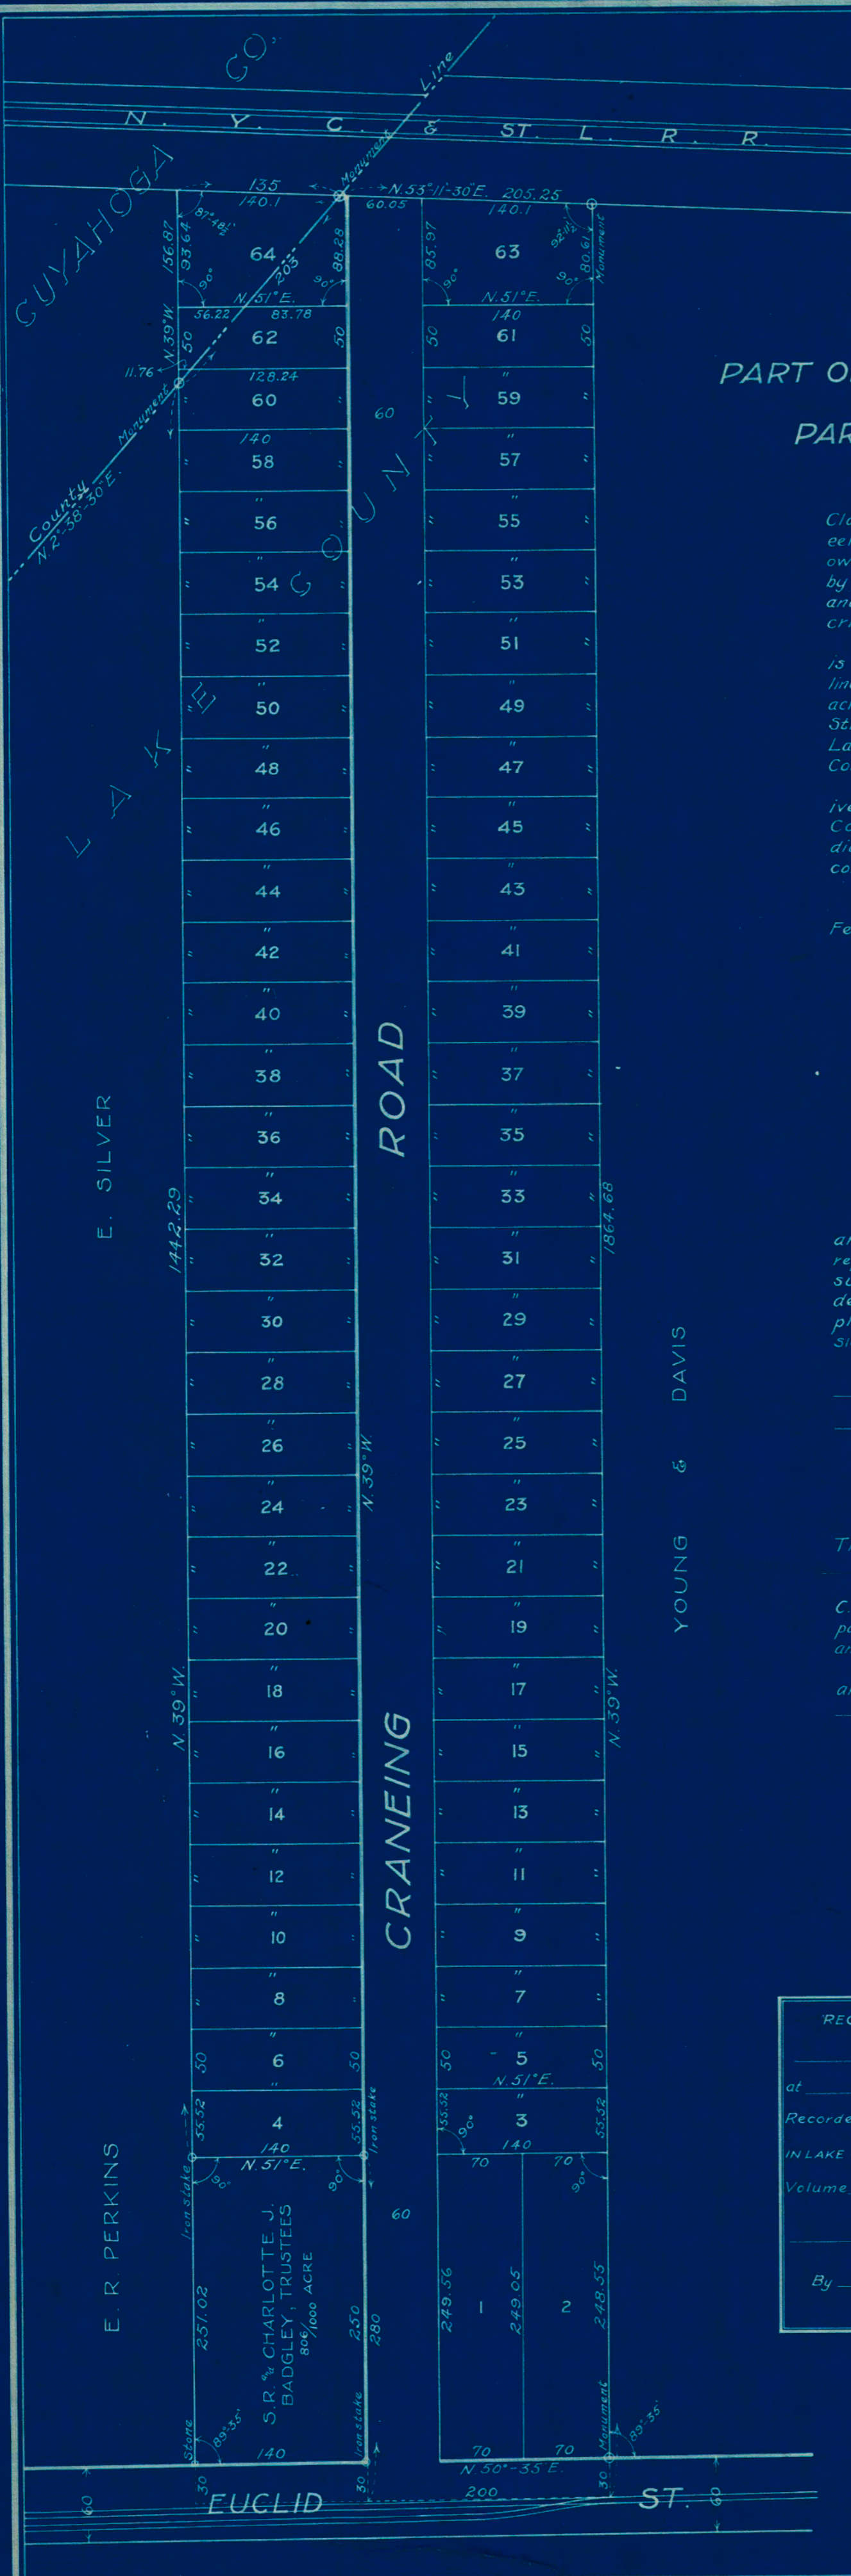

E. SILVER

E. R. PERKINS

YOUNG & DAVIS

1341
598