


CHARDON ROAD

587
205-1
11

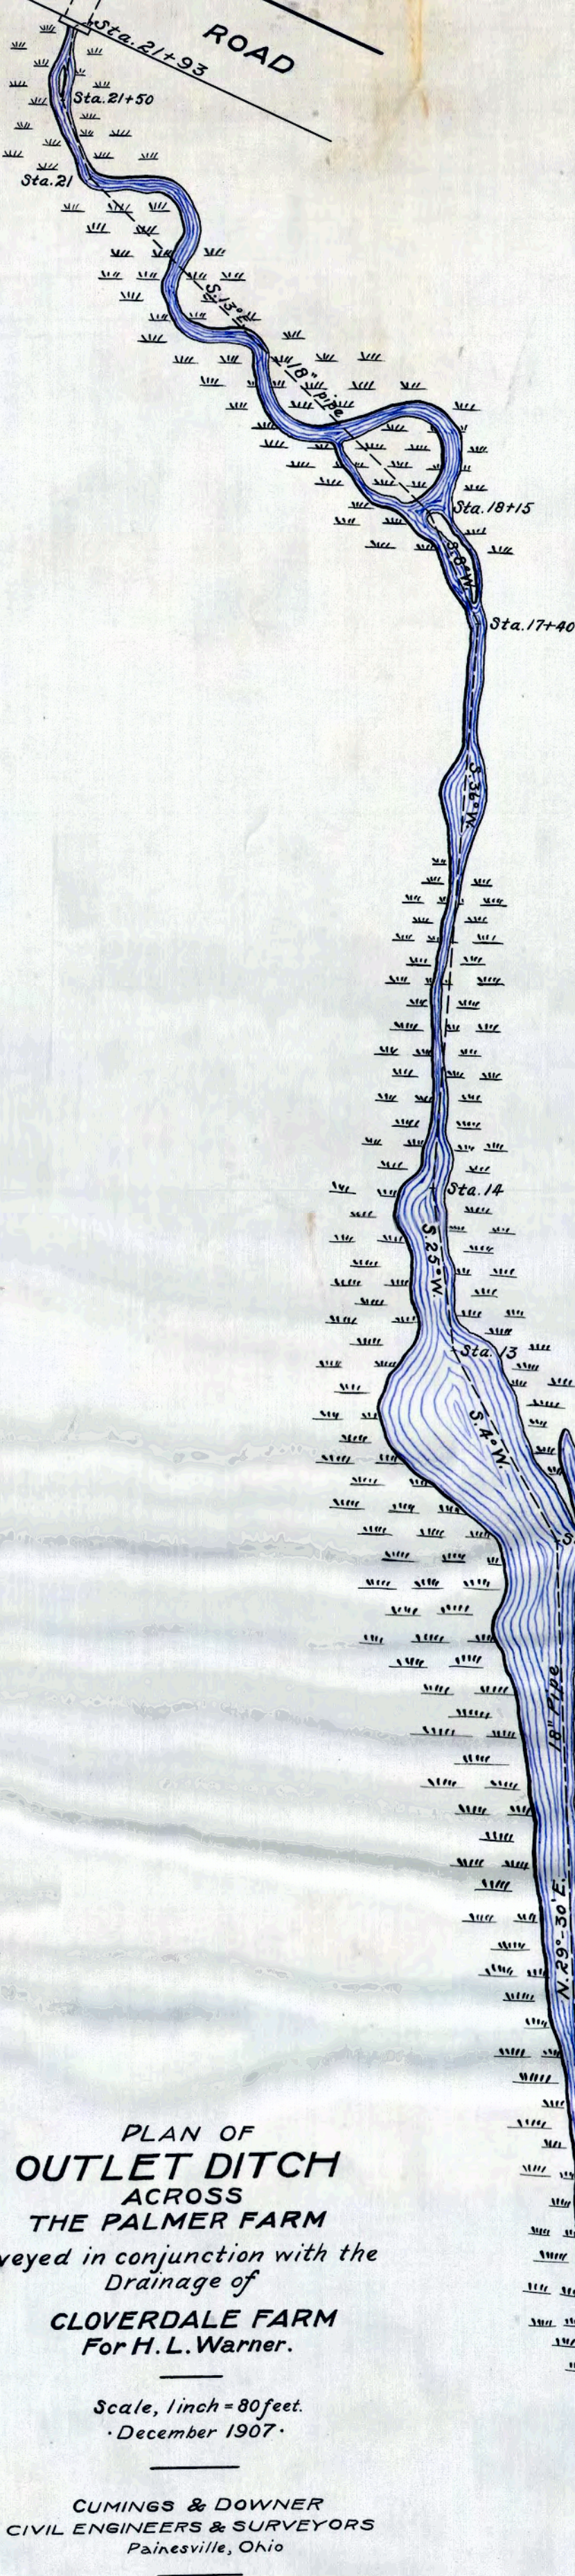

PLAN OF
OUTLET DITCH
 ACROSS
THE PALMER FARM
 Surveyed in conjunction with the
 Drainage of
CLOVERDALE FARM
 For H. L. Warner.

Scale, 1 inch = 80 feet.
 December 1907.

CUMINGS & DOWNER
 CIVIL ENGINEERS & SURVEYORS
 Painesville, Ohio

550 ft. of 15" Sewer.
 1643 " " 18" " "

Sta. 0 North Line of Cloverdale Farm