


Eugene W. & Mary Eoper Vol. 299-215

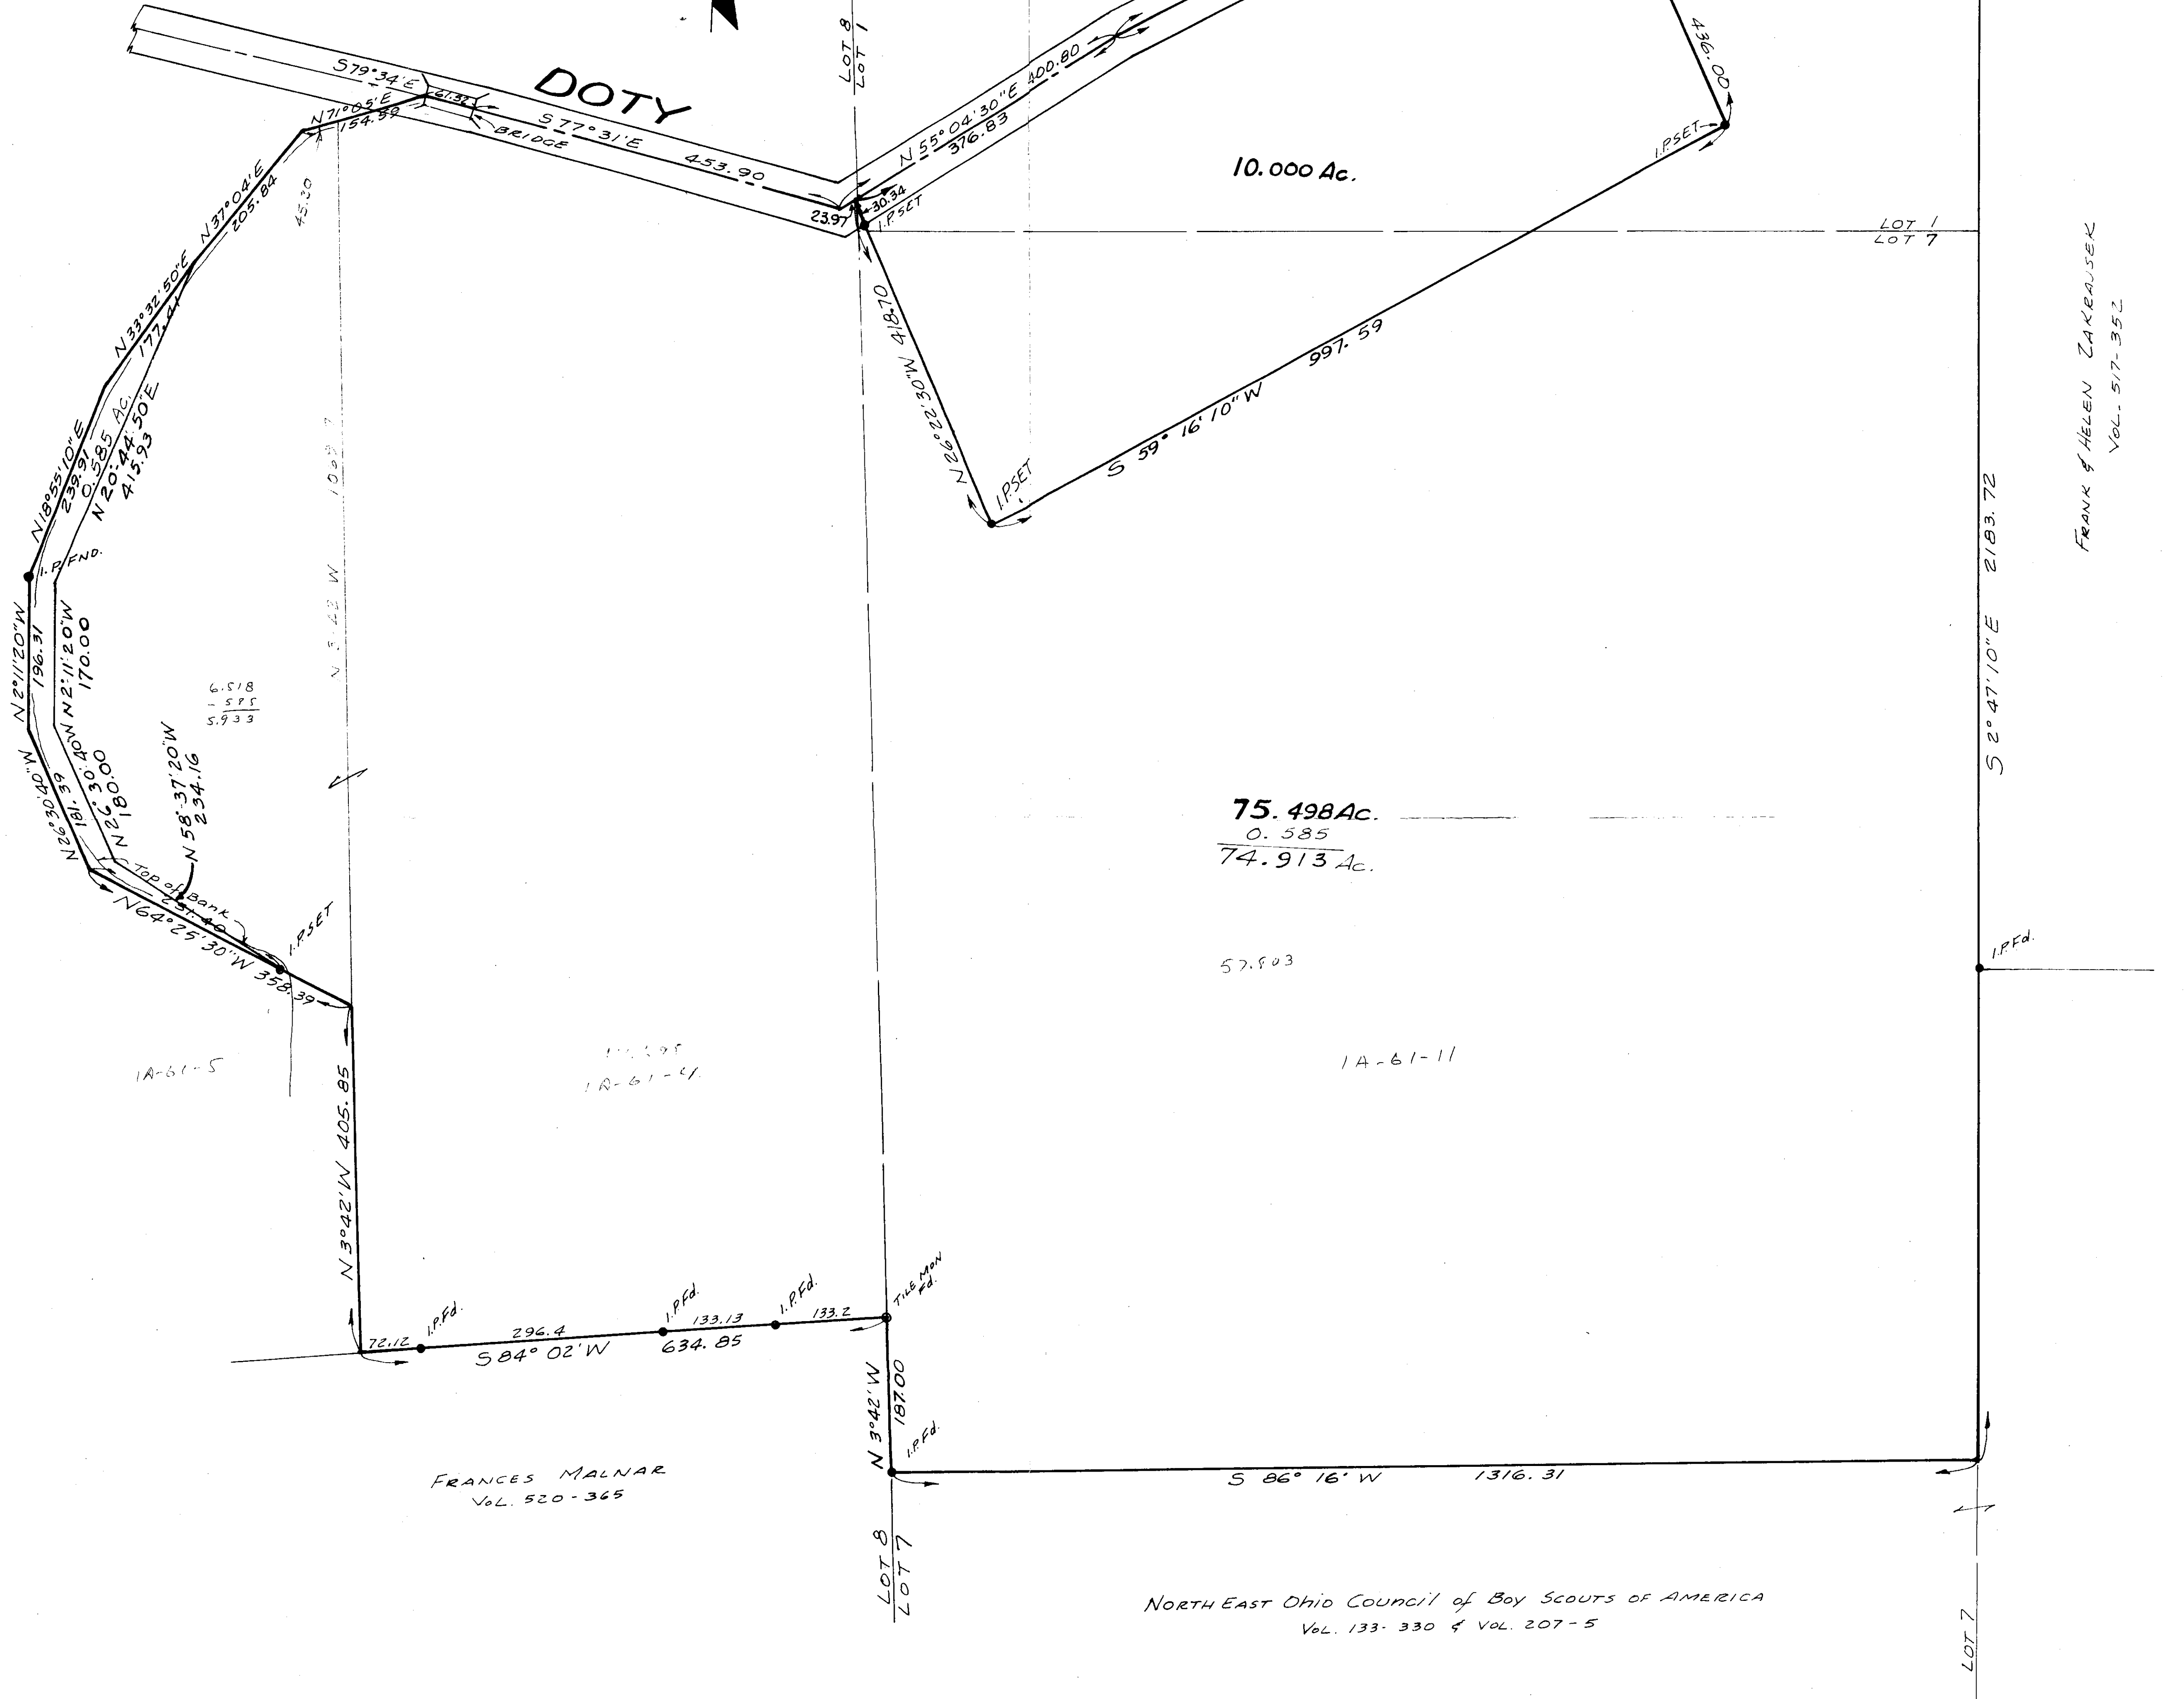

1A-61-5

1A-61-4

1A-61-11

FRANCES MALNAR
Vol. 520-365

NORTH EAST OHIO COUNCIL of BOY SCOUTS OF AMERICA
Vol. 133-330 & Vol. 207-5

PLAT OF SURVEY
for
**NORTH EAST COUNCIL OF BOY SCOUTS
OF AMERICA**

PART OF LOTS 1, 7 & 8 TRACT 13 - MADISON TOWNSHIP
LAKE COUNTY OHIO

SCALE: 1" = 100' JUNE, 1970
REVISED TO AC. VALUE JULY, 1970

WE CERTIFY THAT WE MADE THE ABOVE
SURVEY AND THAT ALL INFORMATION
SHOWN ARE CORRECT.
FULLERTON-KEED & ASSOCIATES
by Robert D. Green
ROBERT D. GREEN (E.L. DIV. N. 3257)