


WOOD ROAD  
60' ROW

MIDDLE RIDGE ROAD  
55' ROW

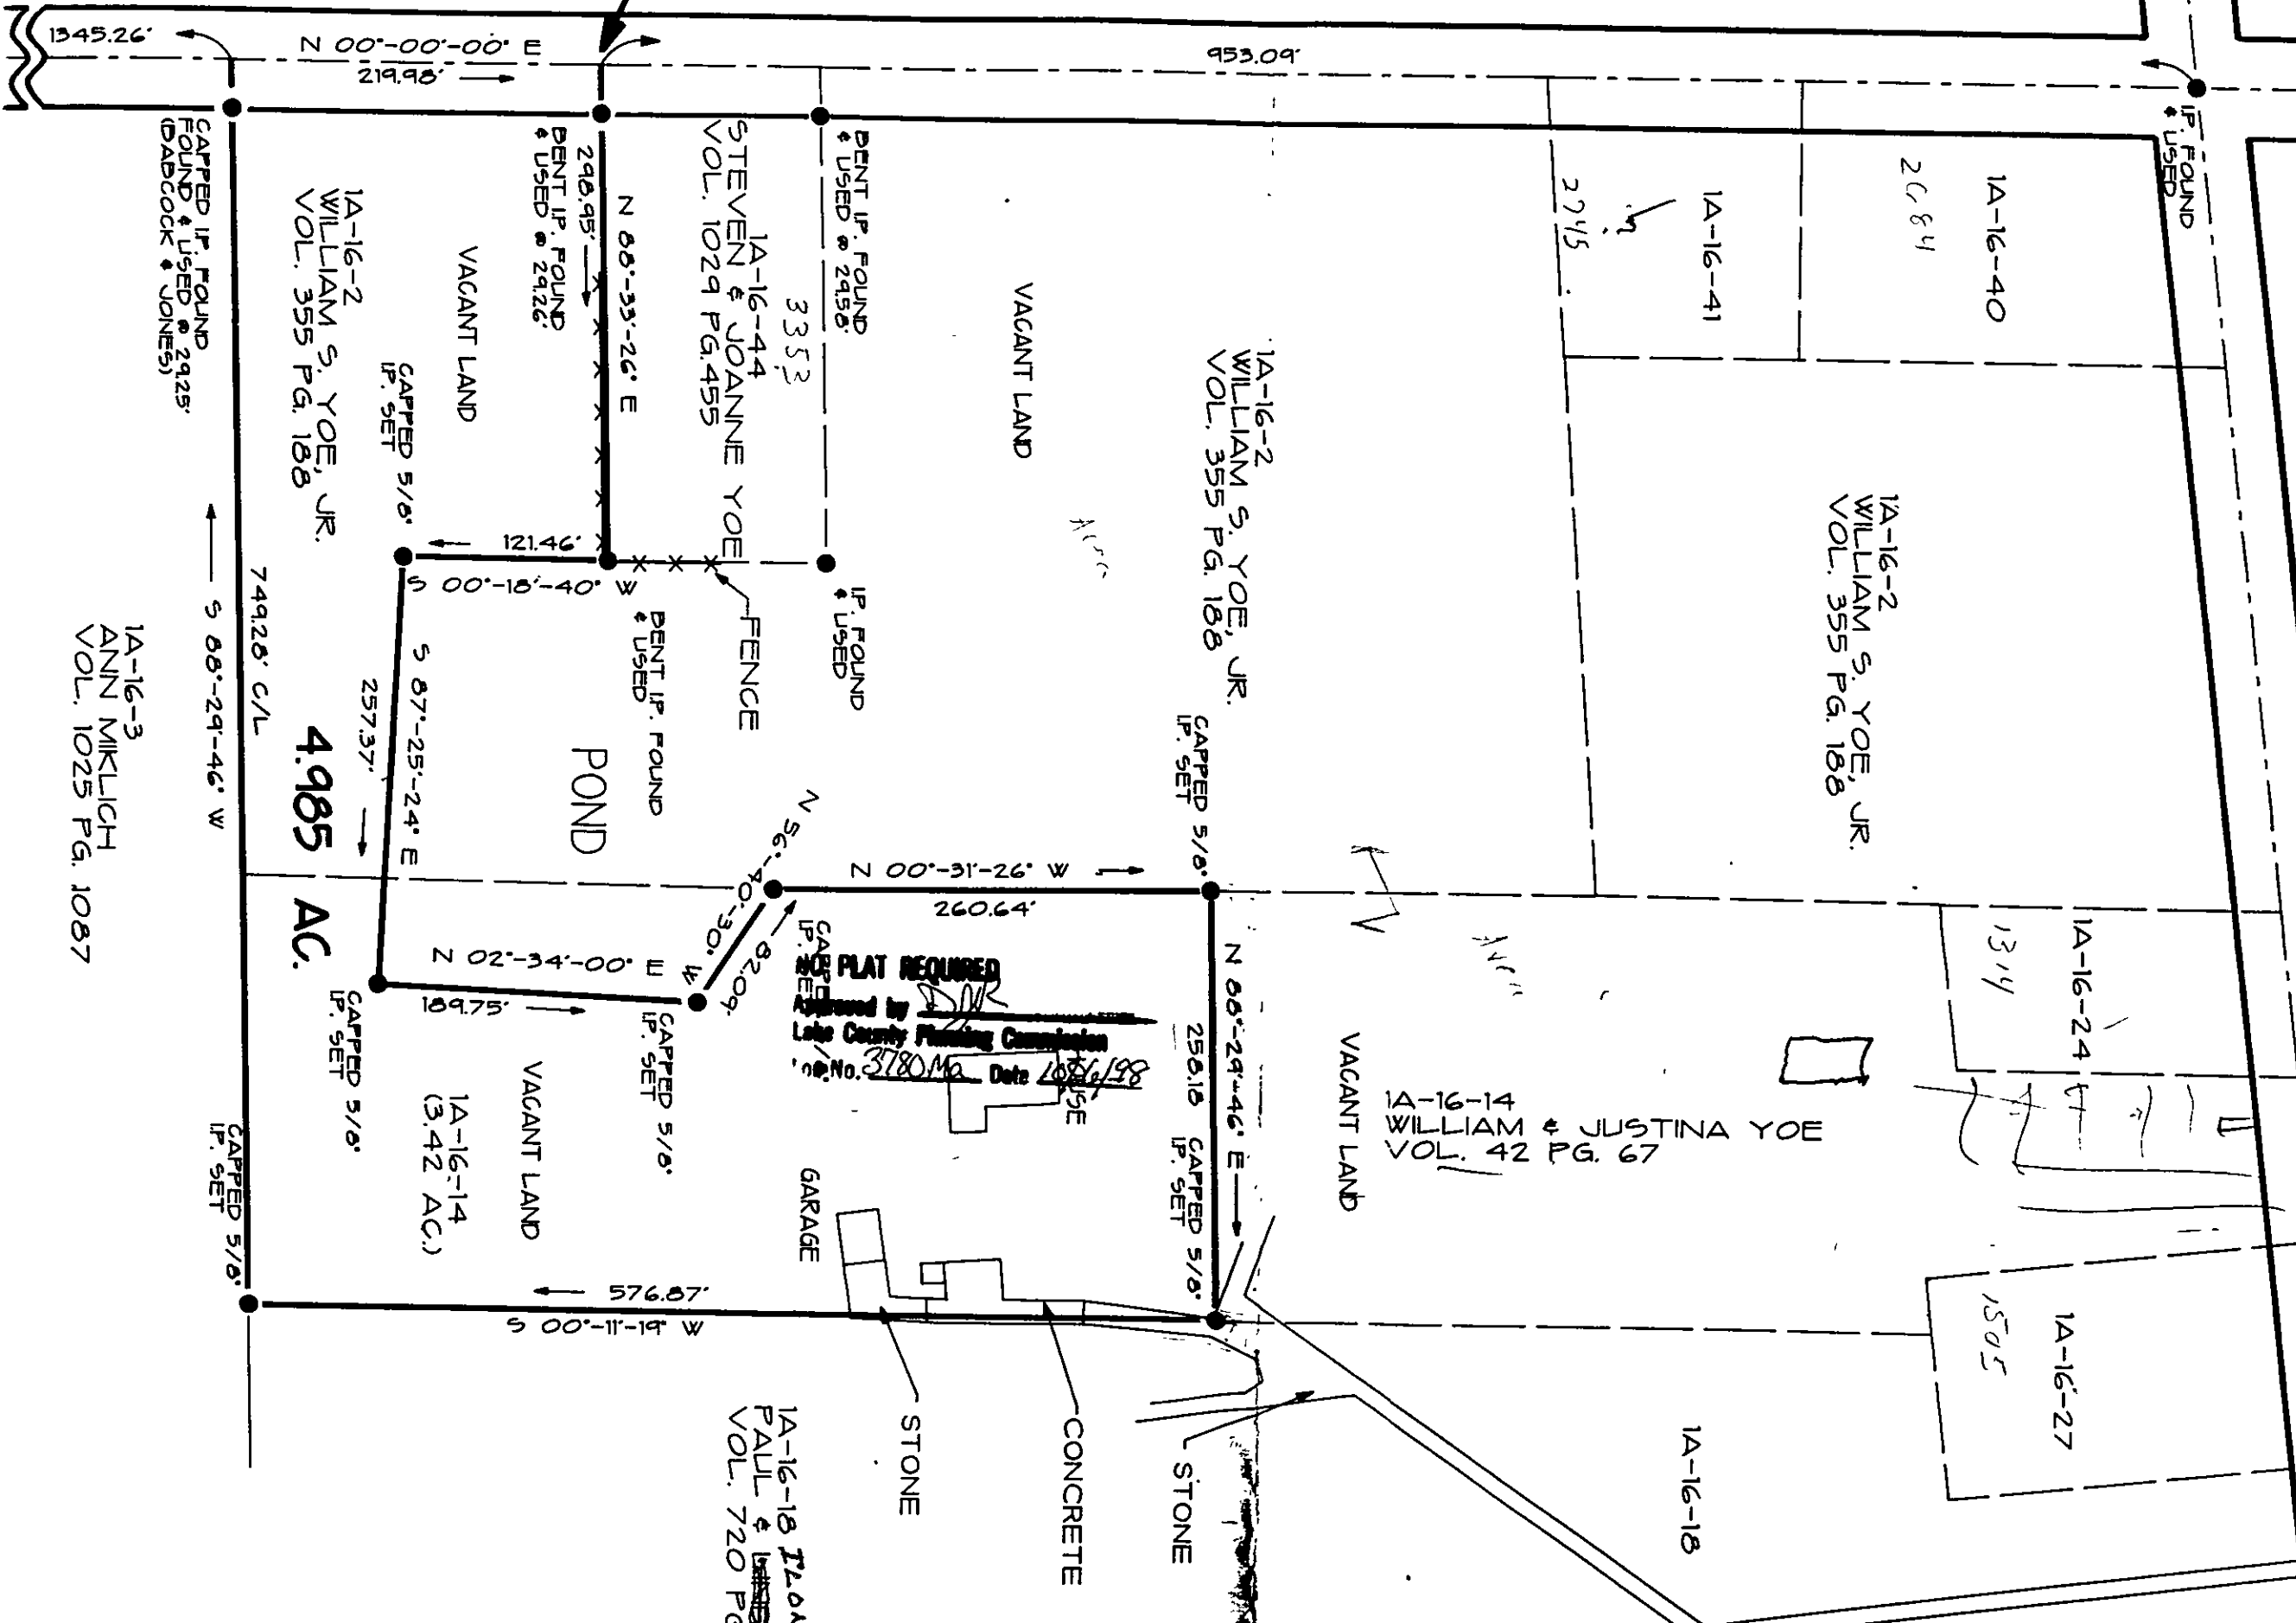

1A-16-2  
WILLIAM S. YOE, JR.  
VOL. 355 PG. 188

4.985  
AC.

1A-16-14  
(3.42 AC.)

1A-16-2  
WILLIAM S. YOE, JR.  
VOL. 355 PG. 188

1A-16-14  
WILLIAM & JUSTINA YOE  
VOL. 42 PG. 67

1A-16-18  
PAUL & [unclear]  
VOL. 720 PG. [unclear]

1A-16-3  
ANN MIKLICH  
VOL. 1025 PG. 1087

PLAT REQUIRED  
Reviewed by [Signature]  
County Planning Commission  
No. 3780 Ma Date 10/26/98

GARAGE  
STONE  
CONCRETE

POND

VACANT LAND

VACANT LAND

VACANT LAND

1A-16-18

1A-16-27

1A-16-24

1A-16-2  
WILLIAM S. YOE, JR.  
VOL. 355 PG. 188

1A-16-40

2C 84

1A-16-41

2745

CAPPED I.P. FOUND  
USED 2925  
(DABCOCK & JONES)

74928' C/L

CAPPED I.P. SET

N 00°-00'-00" E

219.98'

S 00°-18'-40" W

121.46'

S 87°-25'-24" E

257.37'

N 02°-34'-00" W

189.75'

S 51°-11'-19" W

576.87'

N 00°-31'-26" W

260.64'

953.09'

3352

298.95'

N 88°-33'-26" E

248.95'

242.26'

1314

1505

250.18

250.18

257.37'

1345.26'