


561.99'

2.50 AC.

331.99'

5.1' 00" W.

NORTH

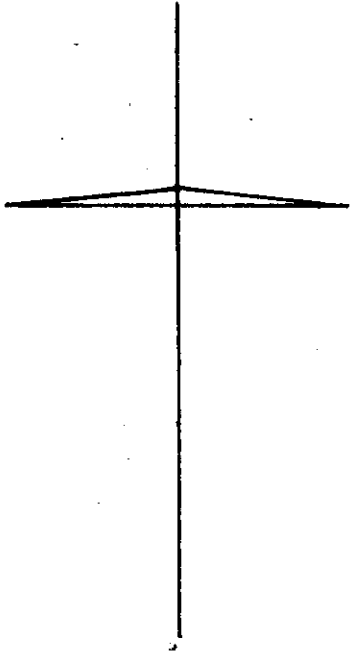


N. 1' 00" E.


IRON PIN SET

100.00'
N. 89° 45' W.

IRON PIN SET

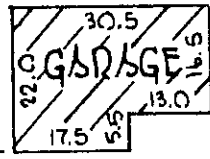

38.0'±

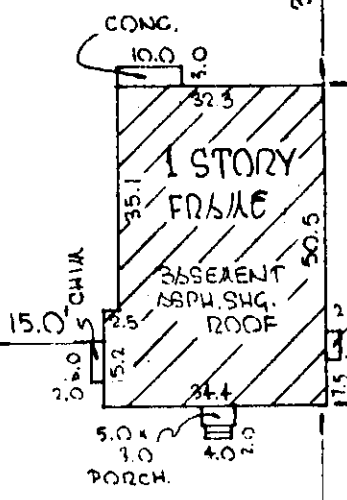

84.2'±

0.528 ACRE
ROY L. & CHARLENE J.
JACKSON
JUNE 13, 1973
VOLUME 779 PAGE 1252

230.00'

5.1' 00" W.

83.3'±

7661

IRON PIN FOUND

N. 89° 45' W.
134.70'

MIDDLE RIDGE ROAD 55'

COUNTY LINE ROAD 60'

SCALE: 1" = 30'

HOR. VERT.


SHEETS

FRANK A. THOMAS & ASSOCIATES, INC.

CONSULTING ENGINEERS

WILLOUGHBY, OHIO

ROYE to TULENSON SURVEY
7661 MIDDLE RIDGE ROAD, WADSWORTH, OHIO

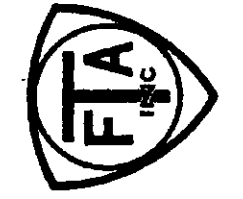

DRAWN BY:

CHECKED BY:

DATE: 8-13-75