


Gertrude Joiner

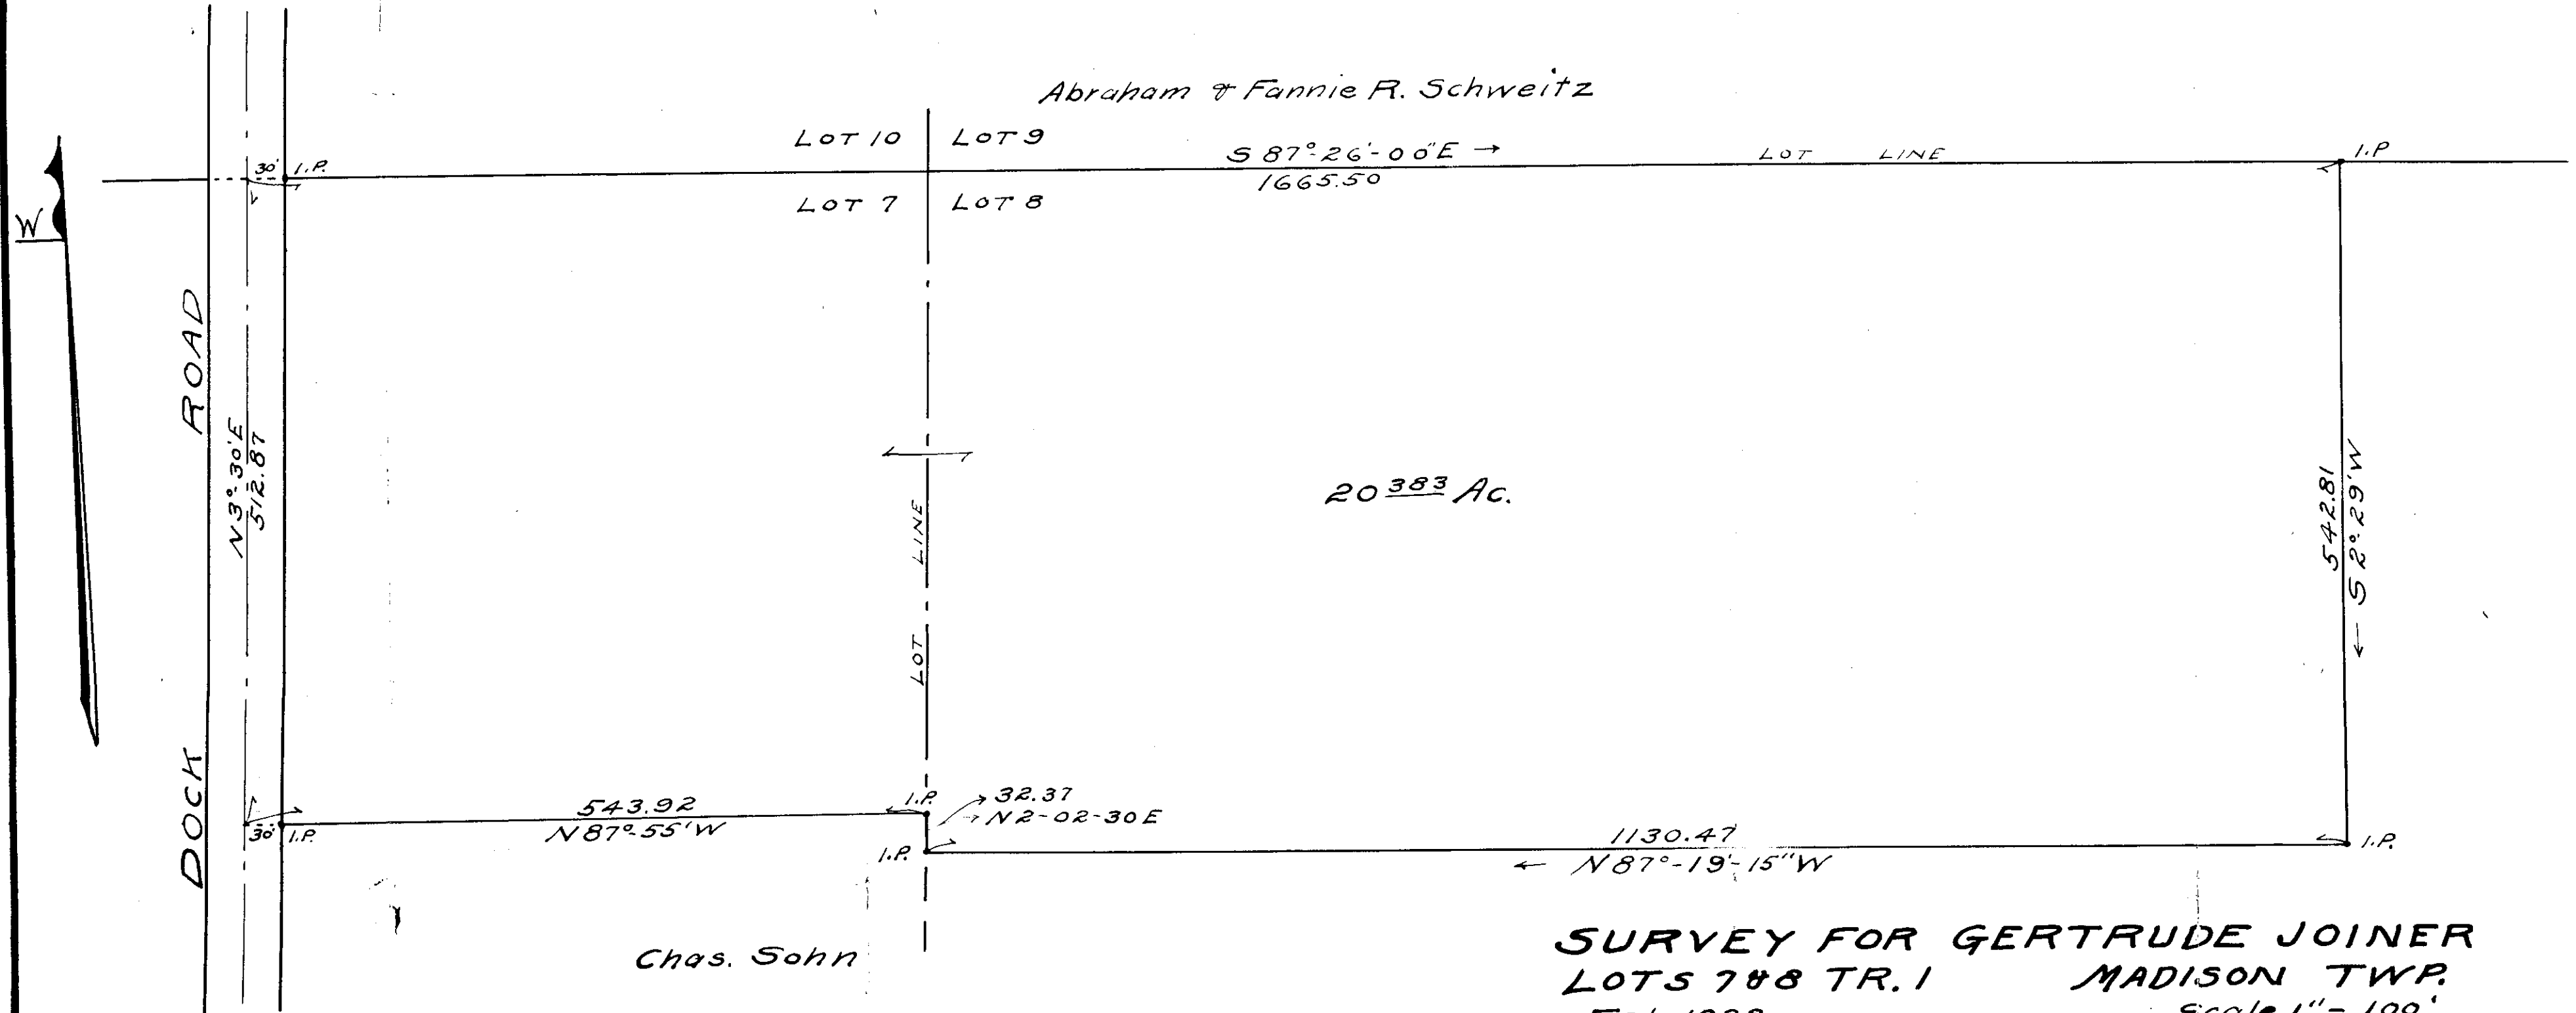

Abraham & Fannie R. Schweitz

LOT 10

LOT 9

$S 87^{\circ} 26' 00'' E \rightarrow$

LOT LINE

I.P.

1665.50

LOT 7

LOT 8

20.383 Ac.

LOT LINE

$S 2^{\circ} 29' W$

I.P.

543.92  
 $N 87^{\circ} 55' W$

32.37  
 $N 2^{\circ} 02' 30'' E$

1130.47  
 $N 87^{\circ} 19' 15'' W$

Chas. Sohn

**SURVEY FOR GERTRUDE JOINER**  
**LOTS 7 & 8 TR. 1 MADISON TWP.**  
 Feb 1928  
 Scale 1" = 100'  
 C.C. Hadden Eng.

Gertrude Joiner