
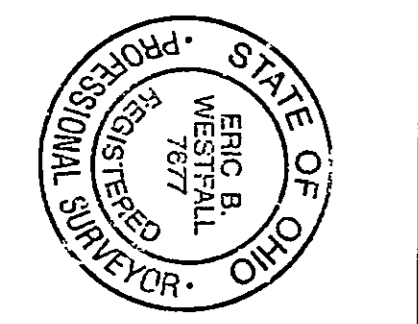


Notes:
 All iron pins set are 5/8 inch diameter, except 30 inches long, provided with a plastic cap. "WESTFALL 1997"
 Basis for bearings: celestial meridian of Clyde Hill Rd. from Sta. 3341.235 to Sta. 26494.20 - S 19°31'55" W 652.00' Obs. Vol. 28, Pg. 549 Ash. Co. General Index.
 Bearings are magnetic, not true, but relative to this survey only.
 Reference survey: "Split Survey of Land in Lot No. 1, Tract 14, from Clyde Hill Road, No. 1977, 12/24/1948."

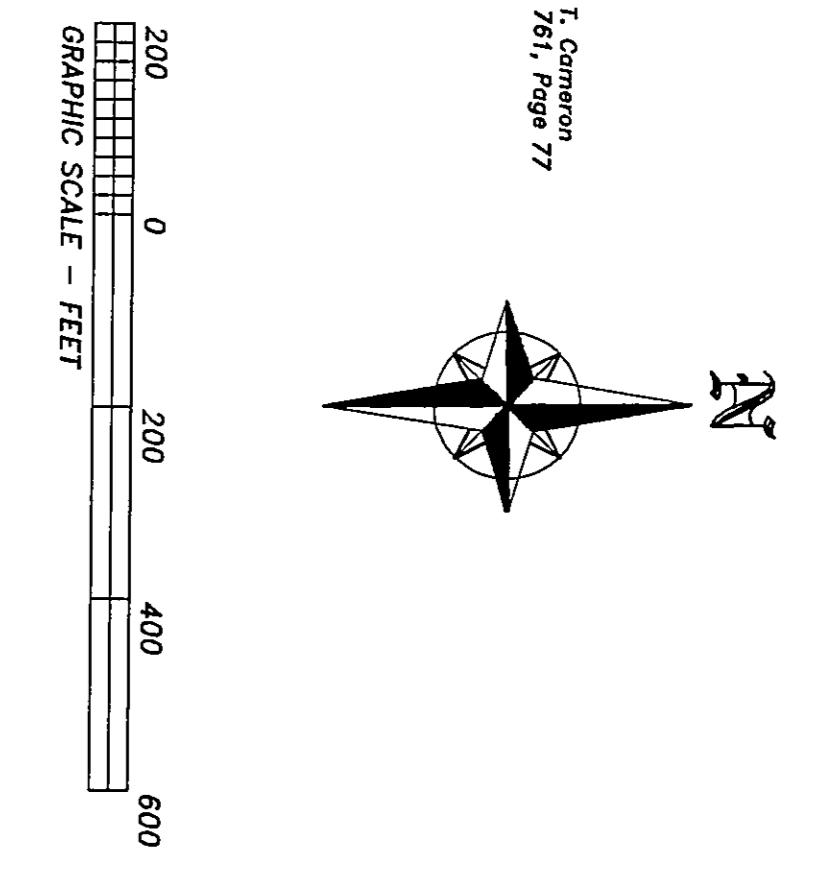

Eric B. Westfall, P.S.
 Professional Surveyor
 29 E. Ashland
 Akron, OH 44307

**Part of Lot 1, Tract 14
 Township of Madison, County of Lake
 State of Ohio**

**Splits and Residual Boundary Survey
 of Lands Deeded to
 Albina V. Bukky**

Scale: 1" = 200'
 Date: Dec., 1997
 Drawn by: C.B.W.