


Figure 1

MAP OF SURVEY
for
JEFFREY P. ALLEN
KNOWN AS BEING PART OF LOT 1 & 4, TRACT 1 IN THE:
TOWNSHIP OF MADISON
COUNTY OF LAKE - STATE OF OHIO

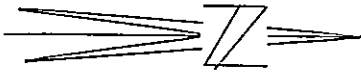

0' 50' 100' 200'
SCALE
1" = 100'
Reduced

BEARINGS SHOWN HEREON ARE TO AN ASSUMED MERIDIAN AND ARE USED TO DENOTE ANGLES ONLY. DISTANCES ARE GIVEN IN FEET AND DECIMAL PARTS THEREOF, ALL OF WHICH ARE CORRECT TO THE BEST OF MY KNOWLEDGE AND BELIEF.


James A. Ziemba
JAMES A. ZIEMBA P.S. #7094



J.D. 5880
70-1317

1A-76-25
24
24
24
24
24

A. IN LOFTUS
384.429

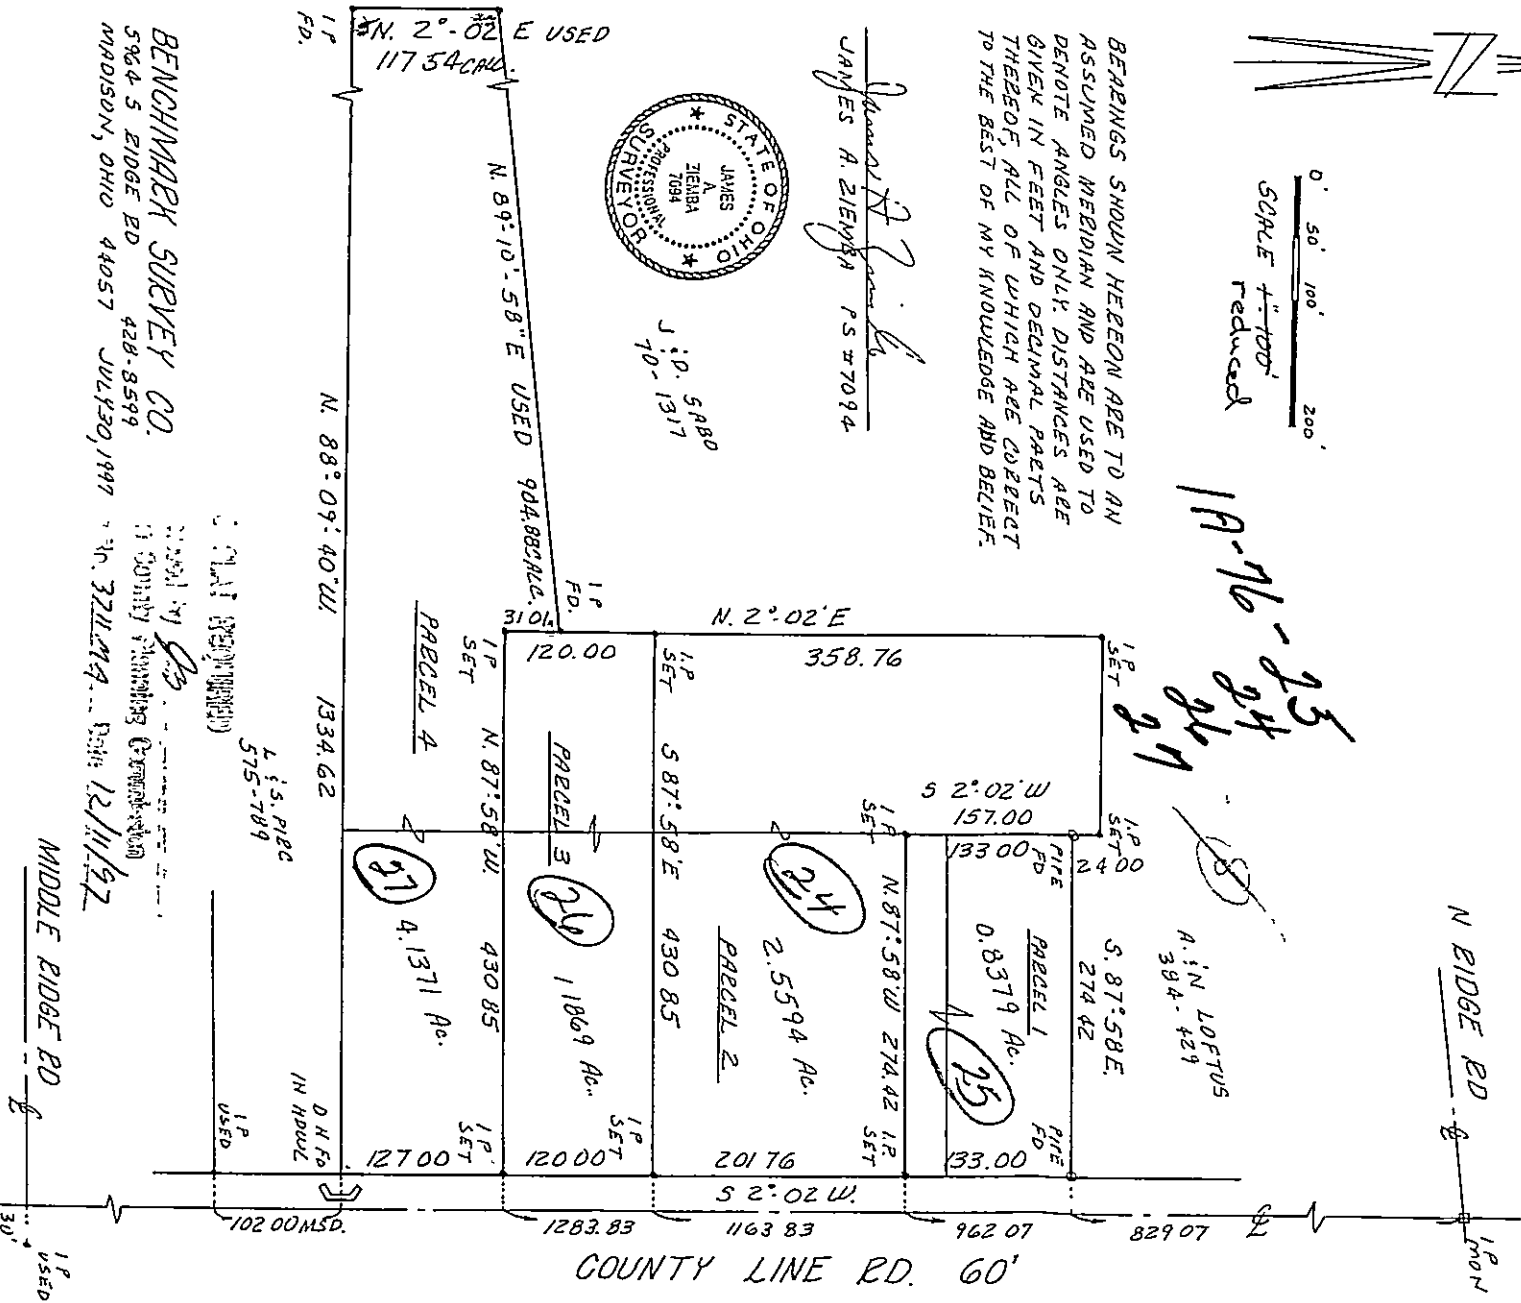

BENCHMARK SURVEY CO.
5624 S RIDGE RD 428-8599
MADISON, OHIO 44057 JUL30, 1997

Drawn by *[Signature]*
Checked by *[Signature]*
1:1 Scale
30' 3211214
Date 12/11/97