


Figure 1

MAP OF SURVEY  
for  
**JEFFREY P. ALLEN**  
KNOWN AS BEING PART OF LOT 1 & 4, TRACT 1 IN THE:  
TOWNSHIP OF MADISON  
COUNTY OF LAKE - STATE OF OHIO

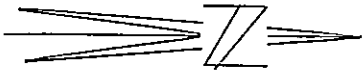

0' 50' 100' 200'  
SCALE  
1" = 100'  
Reduced

BEARINGS SHOWN HEREON ARE TO AN ASSUMED MERIDIAN AND ARE USED TO DENOTE ANGLES ONLY. DISTANCES ARE GIVEN IN FEET AND DECIMAL PARTS THEREOF, ALL OF WHICH ARE CORRECT TO THE BEST OF MY KNOWLEDGE AND BELIEF.


*James A. Ziemba*  
JAMES A. ZIEMBA P.S. #7094



J.D. 5880  
70-1317

1A-76-25  
24  
24  
24  
24  
24

A. IN LOFTUS  
384.429

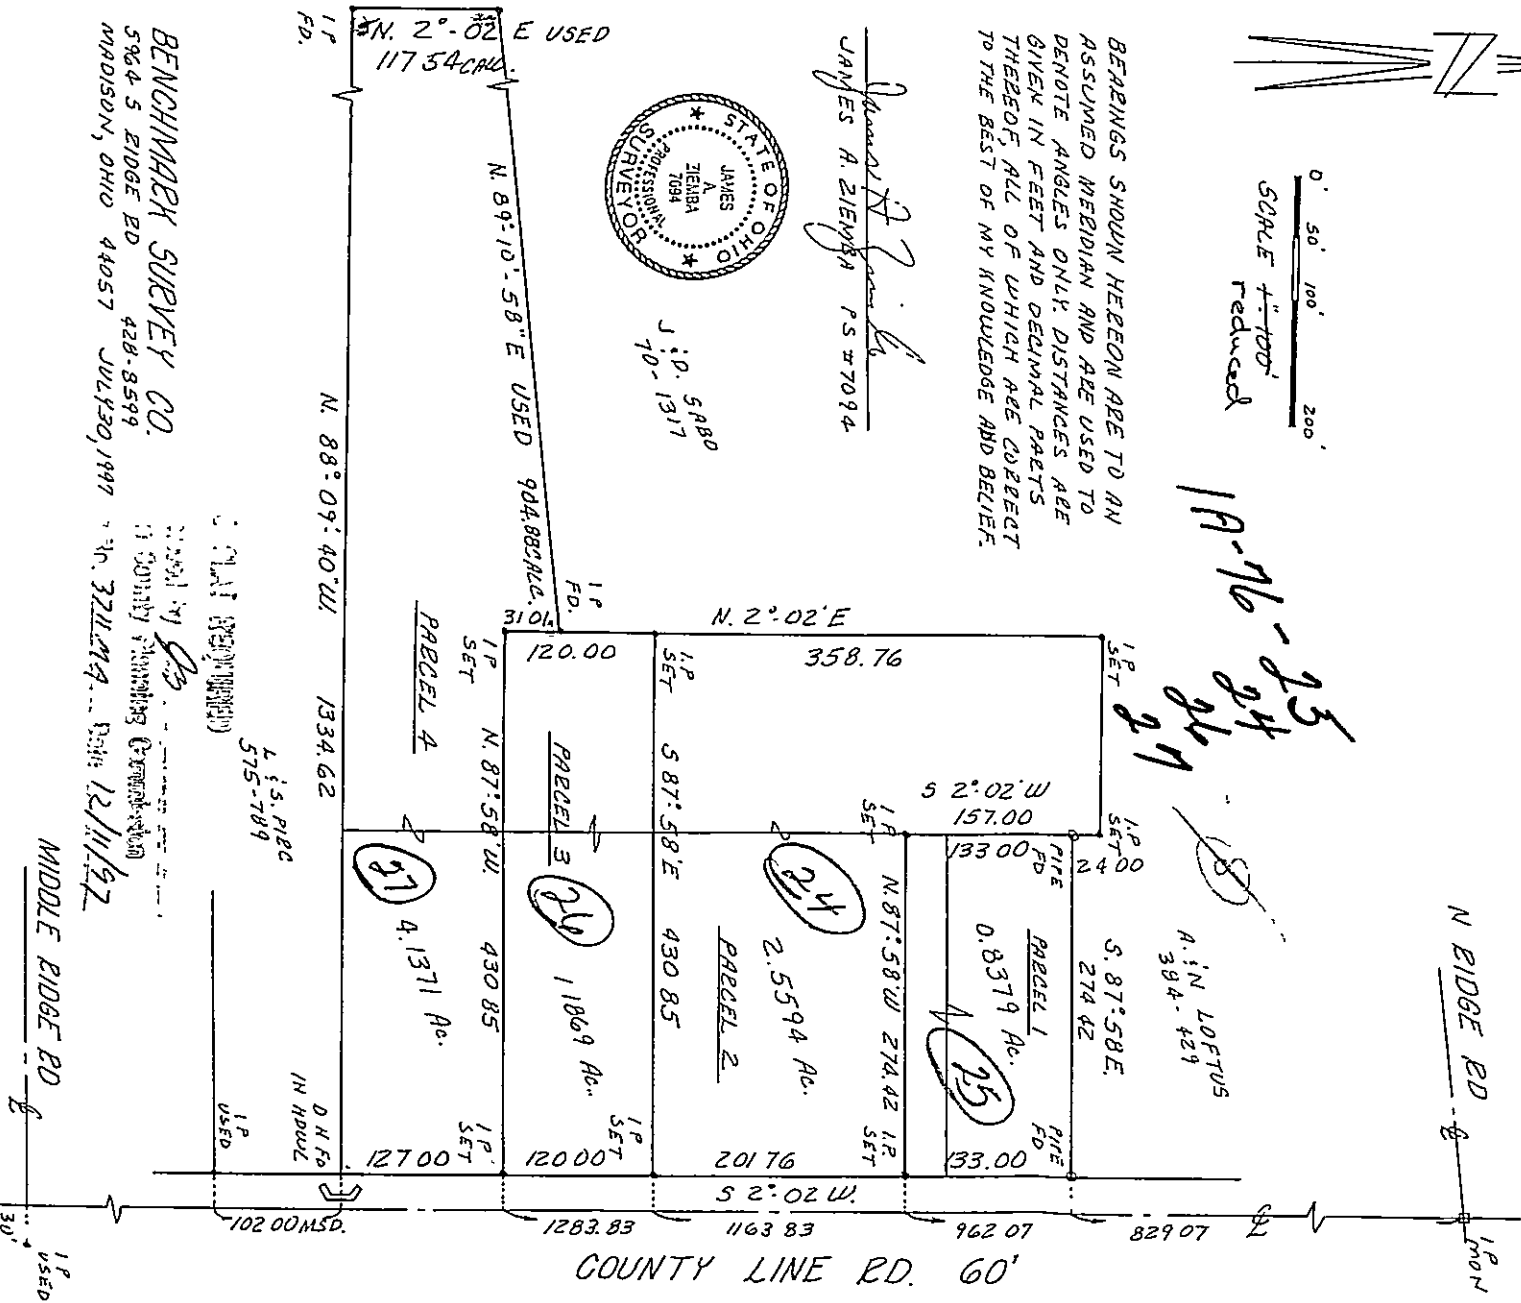

BENCHMARK SURVEY CO.  
564 S RIDGE RD  
MADISON, OHIO 44057

438-8599  
JUL 30, 1999  
31.321114

MIDDLE RIDGE RD  
I.P. USED  
30'