



DOROTHY M. CRAFT
V 887 P 352

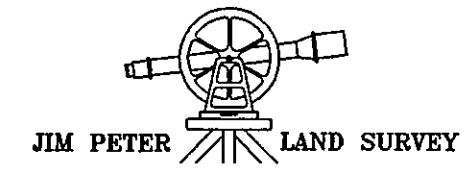

Jim Peter Land Survey
4759 Crosby-Cook Road
Rome, Ohio 44085
(216) 294-2187

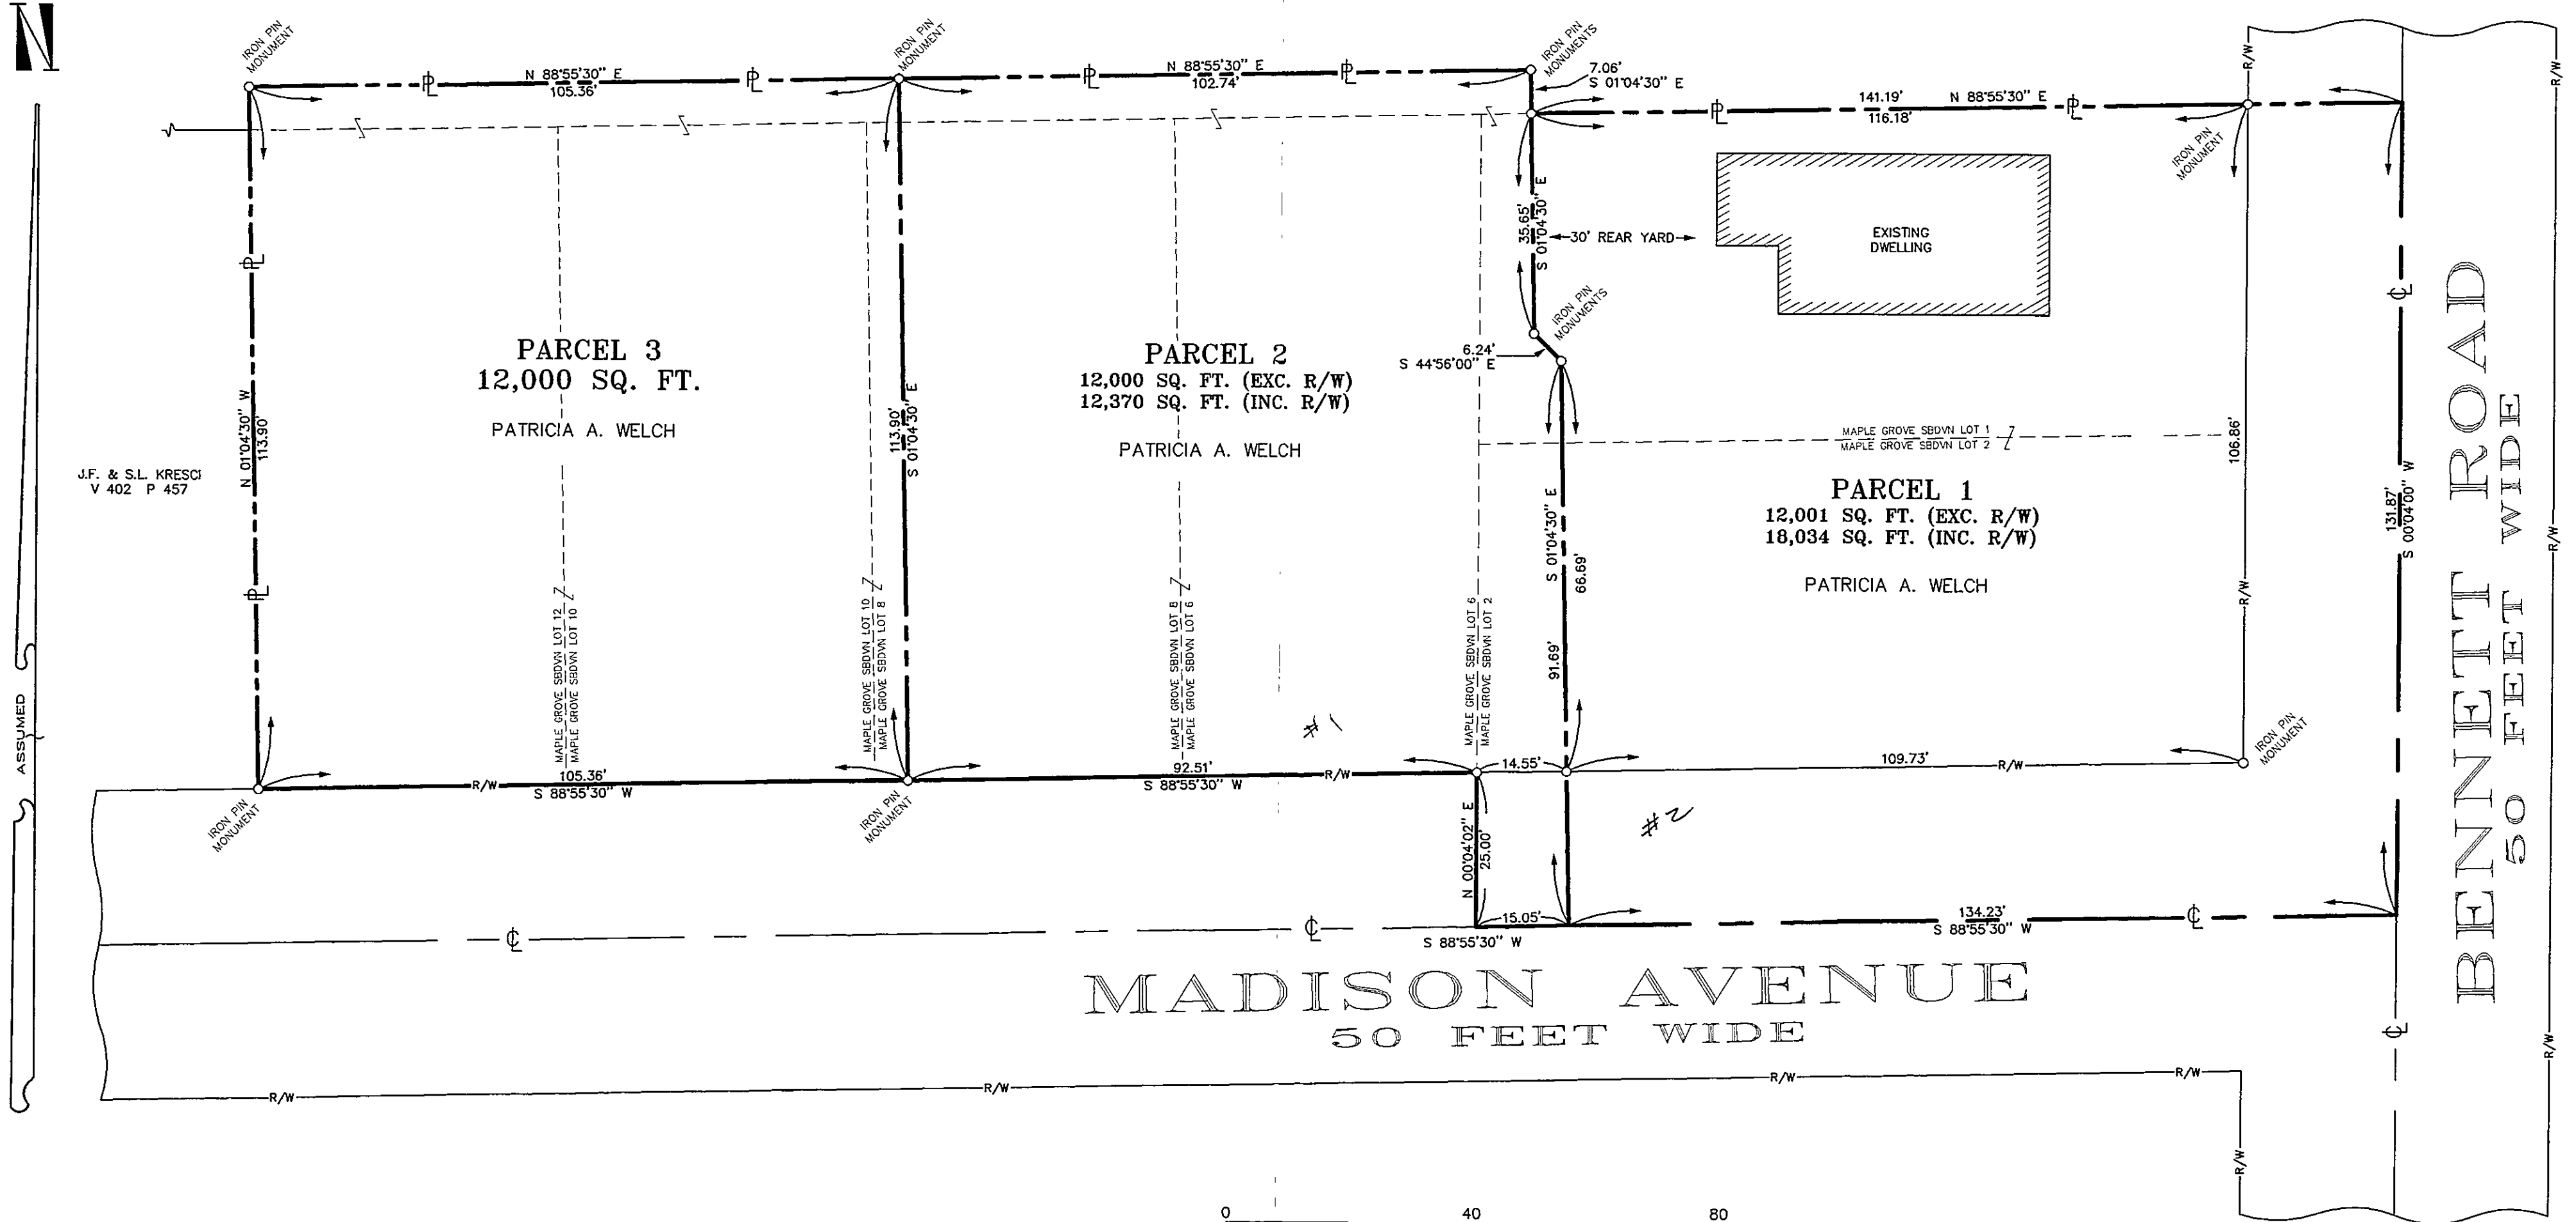

J.F. & S.L. KRESKI
V 402 P 457

PARCEL 3
12,000 SQ. FT.

PATRICIA A. WELCH

PARCEL 2
12,000 SQ. FT. (EXC. R/W)
12,370 SQ. FT. (INC. R/W)

PATRICIA A. WELCH

PARCEL 1
12,001 SQ. FT. (EXC. R/W)
18,034 SQ. FT. (INC. R/W)

PATRICIA A. WELCH

MADISON AVENUE
50 FEET WIDE

BENNETT ROAD
50 FEET WIDE


MINOR SUBDIVISION OF LAND
FOR DAVE WELCH

THE PROPERTY OF PATRICIA A. WELCH

PART OF ELY LOT, TRACT 2, MADISON TWP
COUNTY OF LAKE, STATE OF OHIO

ALSO BEING A PART OF VACATED
MAPLE GROVE ALLOTTEMENT

28 APRIL 1998 SCALE 1 In. = 20 ft.

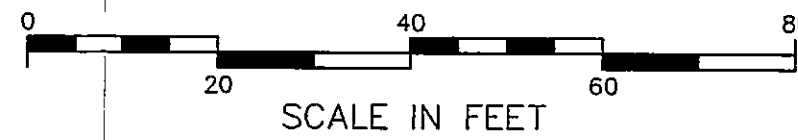

LEGEND

- ROAD RIGHT OF WAY
- PROPERTY LINE
- CENTERLINE OF ROAD
- IRON PIN MONUMENT

NOTES

ALL BEARINGS USED HEREON ARE TO AN ASSUMED MERIDIAN
AND ARE USED TO REPRESENT ANGULAR MEASUREMENT ONLY

RECORDS INCLUDING DEEDS CITED ON EACH PARCEL
ALONG WITH COUNTY ROAD RECORDS, WERE USED
AS PERTINENT DOCUMENTS AND SOURCES OF DATA



James M. Peter
JAMES M. PETER
REGISTERED LAND SURVEYOR • 6420