
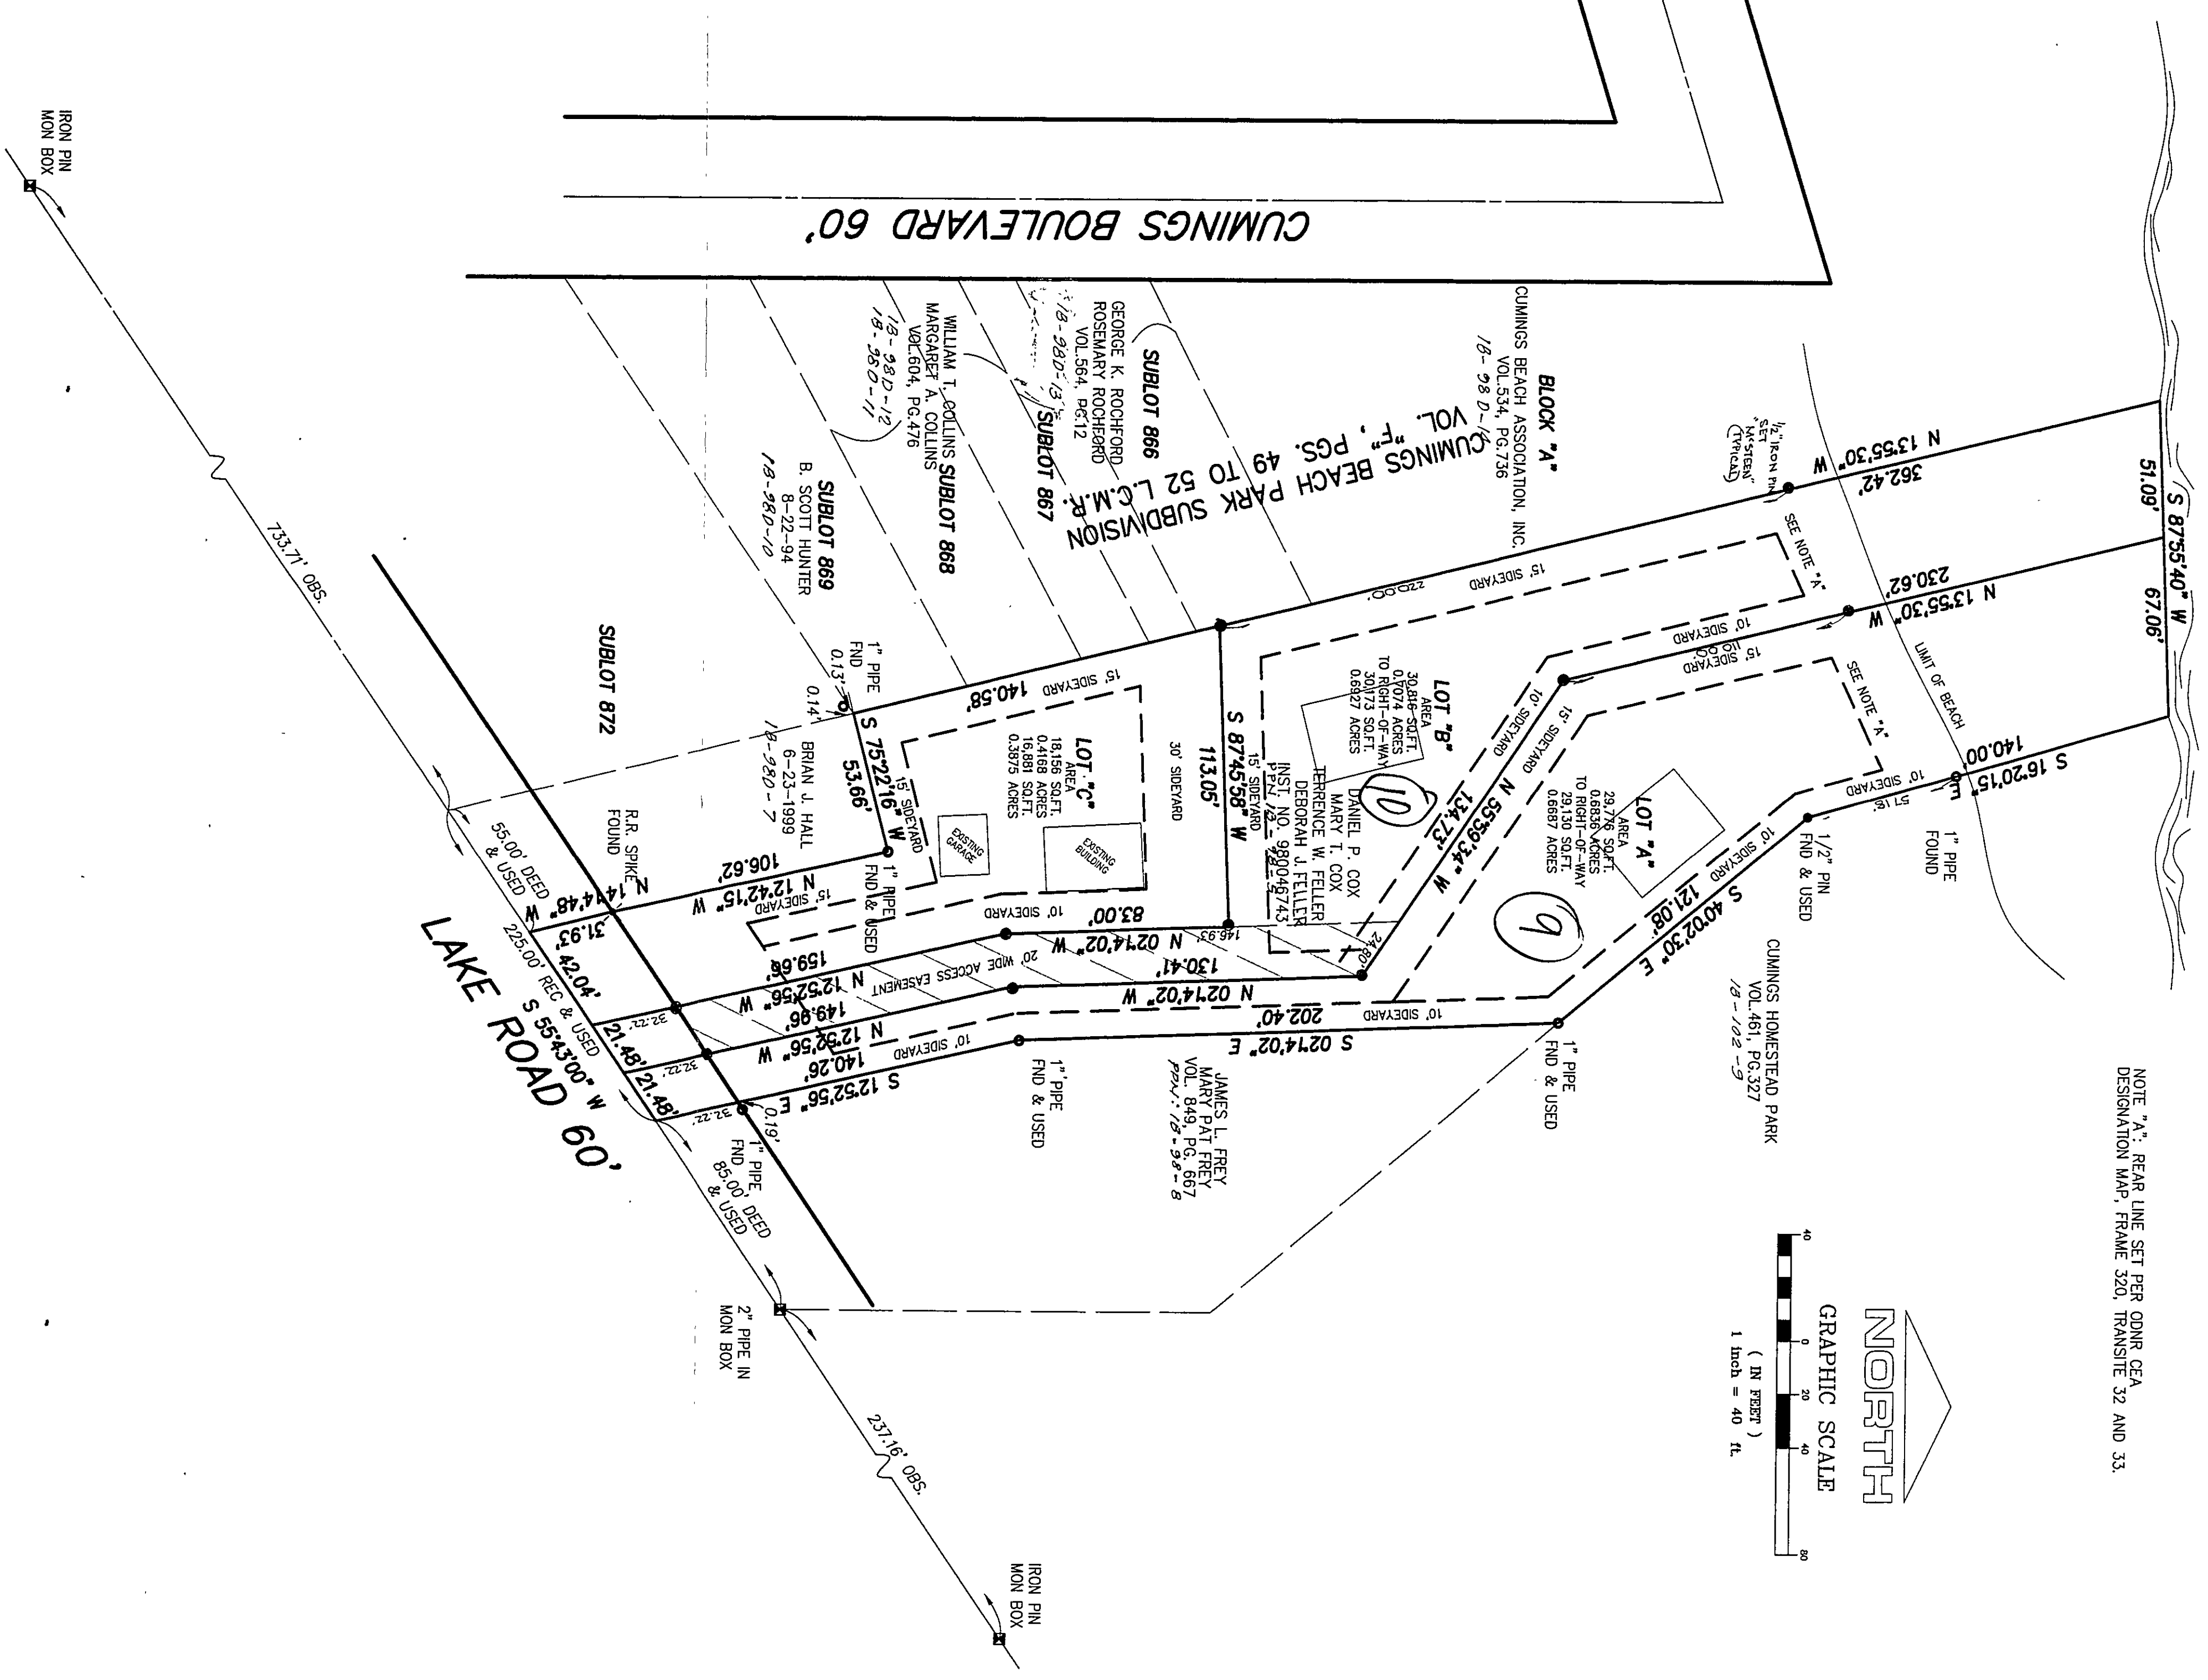


LOT SPLIT SURVEY  
for  
**COX-FELLER**  
TOWNSHIP OF MADISON  
COUNTY OF LAKE - STATE OF OHIO  
KNOWN AS BEING PART OF ORIGINAL TRACT NO. 2 IN COMLES LOT;  
Prepared by  
**McSTEEN & ASSOCIATES, INC.**  
26451 CURTISS WRIGHT PARKWAY  
RICHMOND HEIGHTS, OH. 44143  
TIMOTHY J. FELLER (REGISTERED PROFESSIONAL SURVEYOR No. 7104)  
JOB No. 99-057

11-1-2000

LAKE ERIE

NOTE "A", REAR LINE SET PER ODNR CEA  
DESIGNATION MAP, FRAME 320, TRANSMITE 32 AND 33.

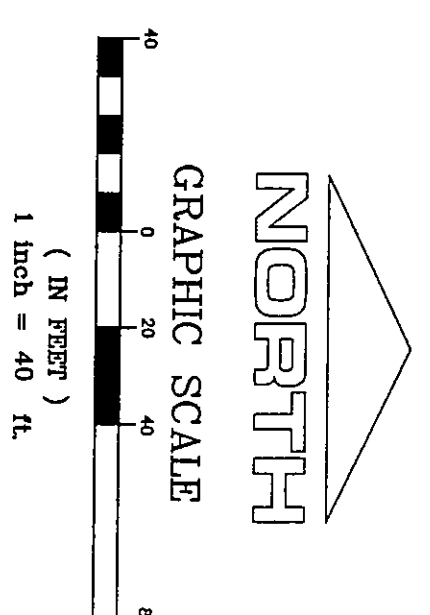

CUMINGS BOULEVARD 60'

LAKE ROAD 60'