



DOROTHY M. CRAFT  
V 887 P 352

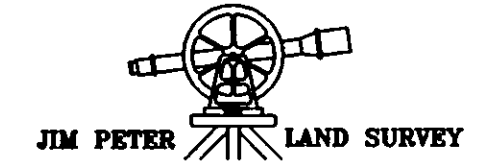


Jim Peter Land Survey  
4750 Crosby-Cook Road  
Rome, Ohio 44085  
(216) 294-2187

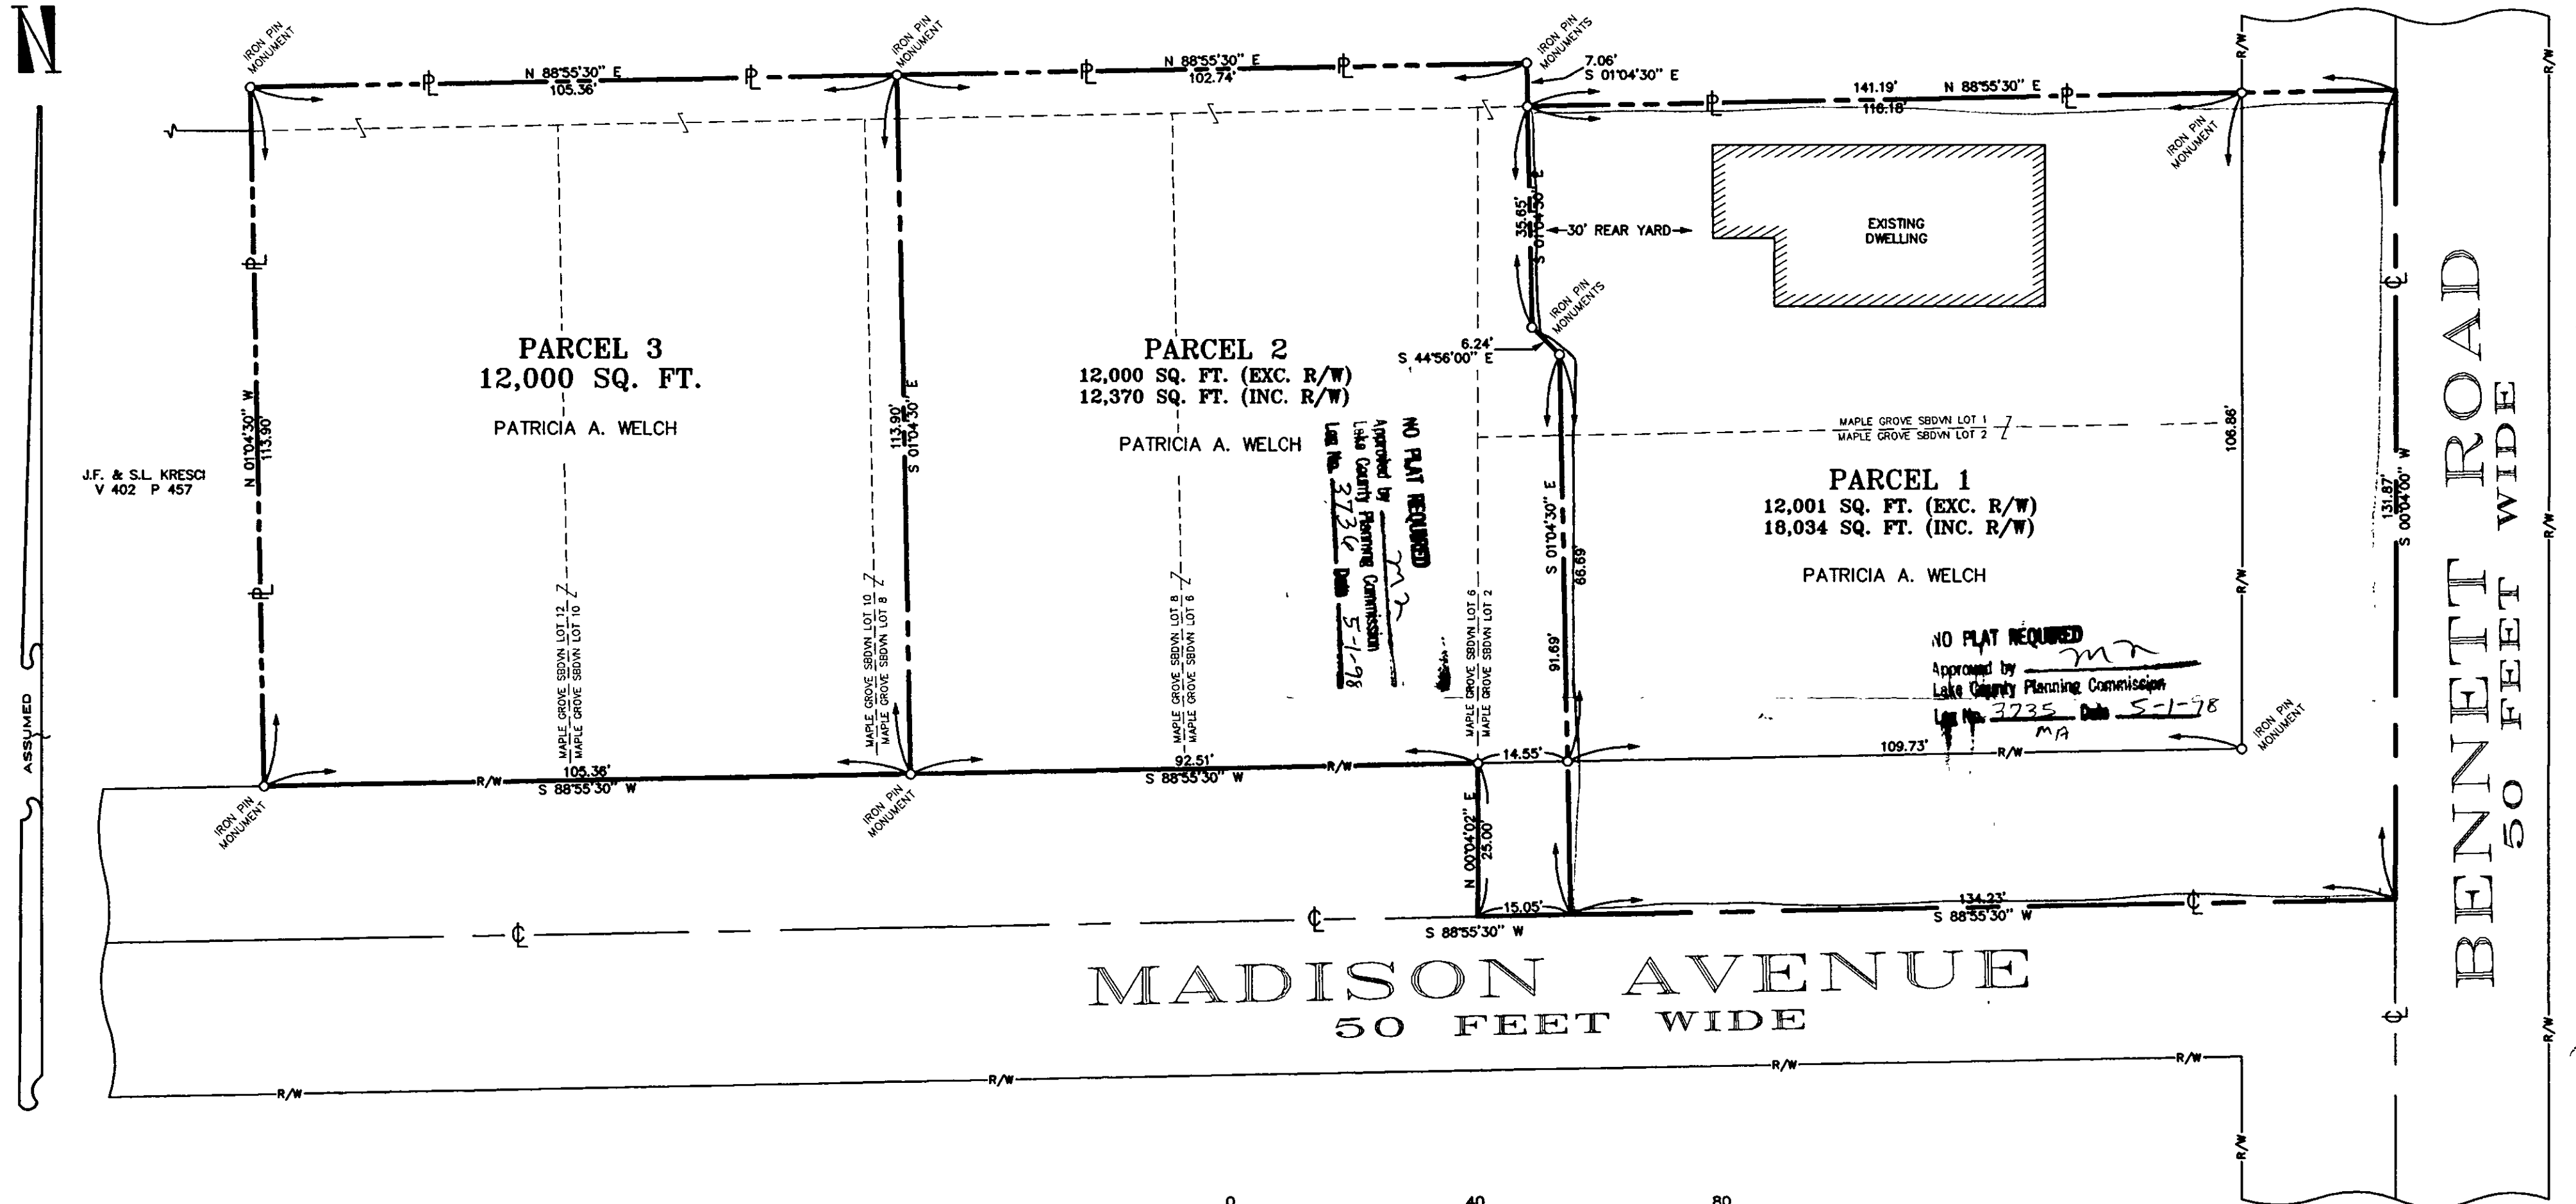

J.F. & S.L. KRESKI  
V 402 P 457

NO PLAT REQUIRED  
Approved by  
Lake County Planning Commission  
Lp. No. 3736 Date 5-1-98

NO PLAT REQUIRED  
Approved by  
Lake County Planning Commission  
Lp. No. 3735 Date 5-1-98

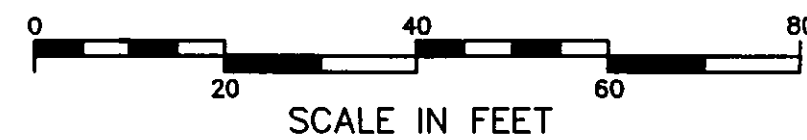

### MINOR SUBDIVISION OF LAND FOR DAVE WELCH

THE PROPERTY OF PATRICIA A. WELCH

PART OF ELY LOT, TRACT 2, MADISON TWP  
COUNTY OF LAKE, STATE OF OHIO

ALSO BEING A PART OF VACATED  
MAPLE GROVE ALLOTTEMENT

28 APRIL 1998 SCALE 1 In. = 20 ft.

#### LEGEND

- ROAD RIGHT OF WAY
- PROPERTY LINE
- CENTERLINE OF ROAD
- IRON PIN MONUMENT

#### NOTES

ALL BEARINGS USED HEREON ARE TO AN ASSUMED MERIDIAN  
AND ARE USED TO REPRESENT ANGULAR MEASUREMENT ONLY

RECORDS INCLUDING DEEDS CITED ON EACH PARCEL  
ALONG WITH COUNTY ROAD RECORDS, WERE USED  
AS PERTINENT DOCUMENTS AND SOURCES OF DATA



*James M. Peter*  
JAMES M. PETER  
REGISTERED LAND SURVEYOR • 6420