


NO PLAT REQUIRED
 Approved by
 Lake County Planning Commission
 Log No. 2923
 Date 4/29/95

SURVEY OF LANDS FOR RENEE KUHN'S


A PORTION OF TRACT 3 . LOT 5 IN MADISON TOWNSHIP
 COUNTY OF LAKE . STATE OF OHIO . AS RECORDED IN
 VOLUME 673 PAGE 1094 IN THE OFFICE OF THE COUNTY RECORDER

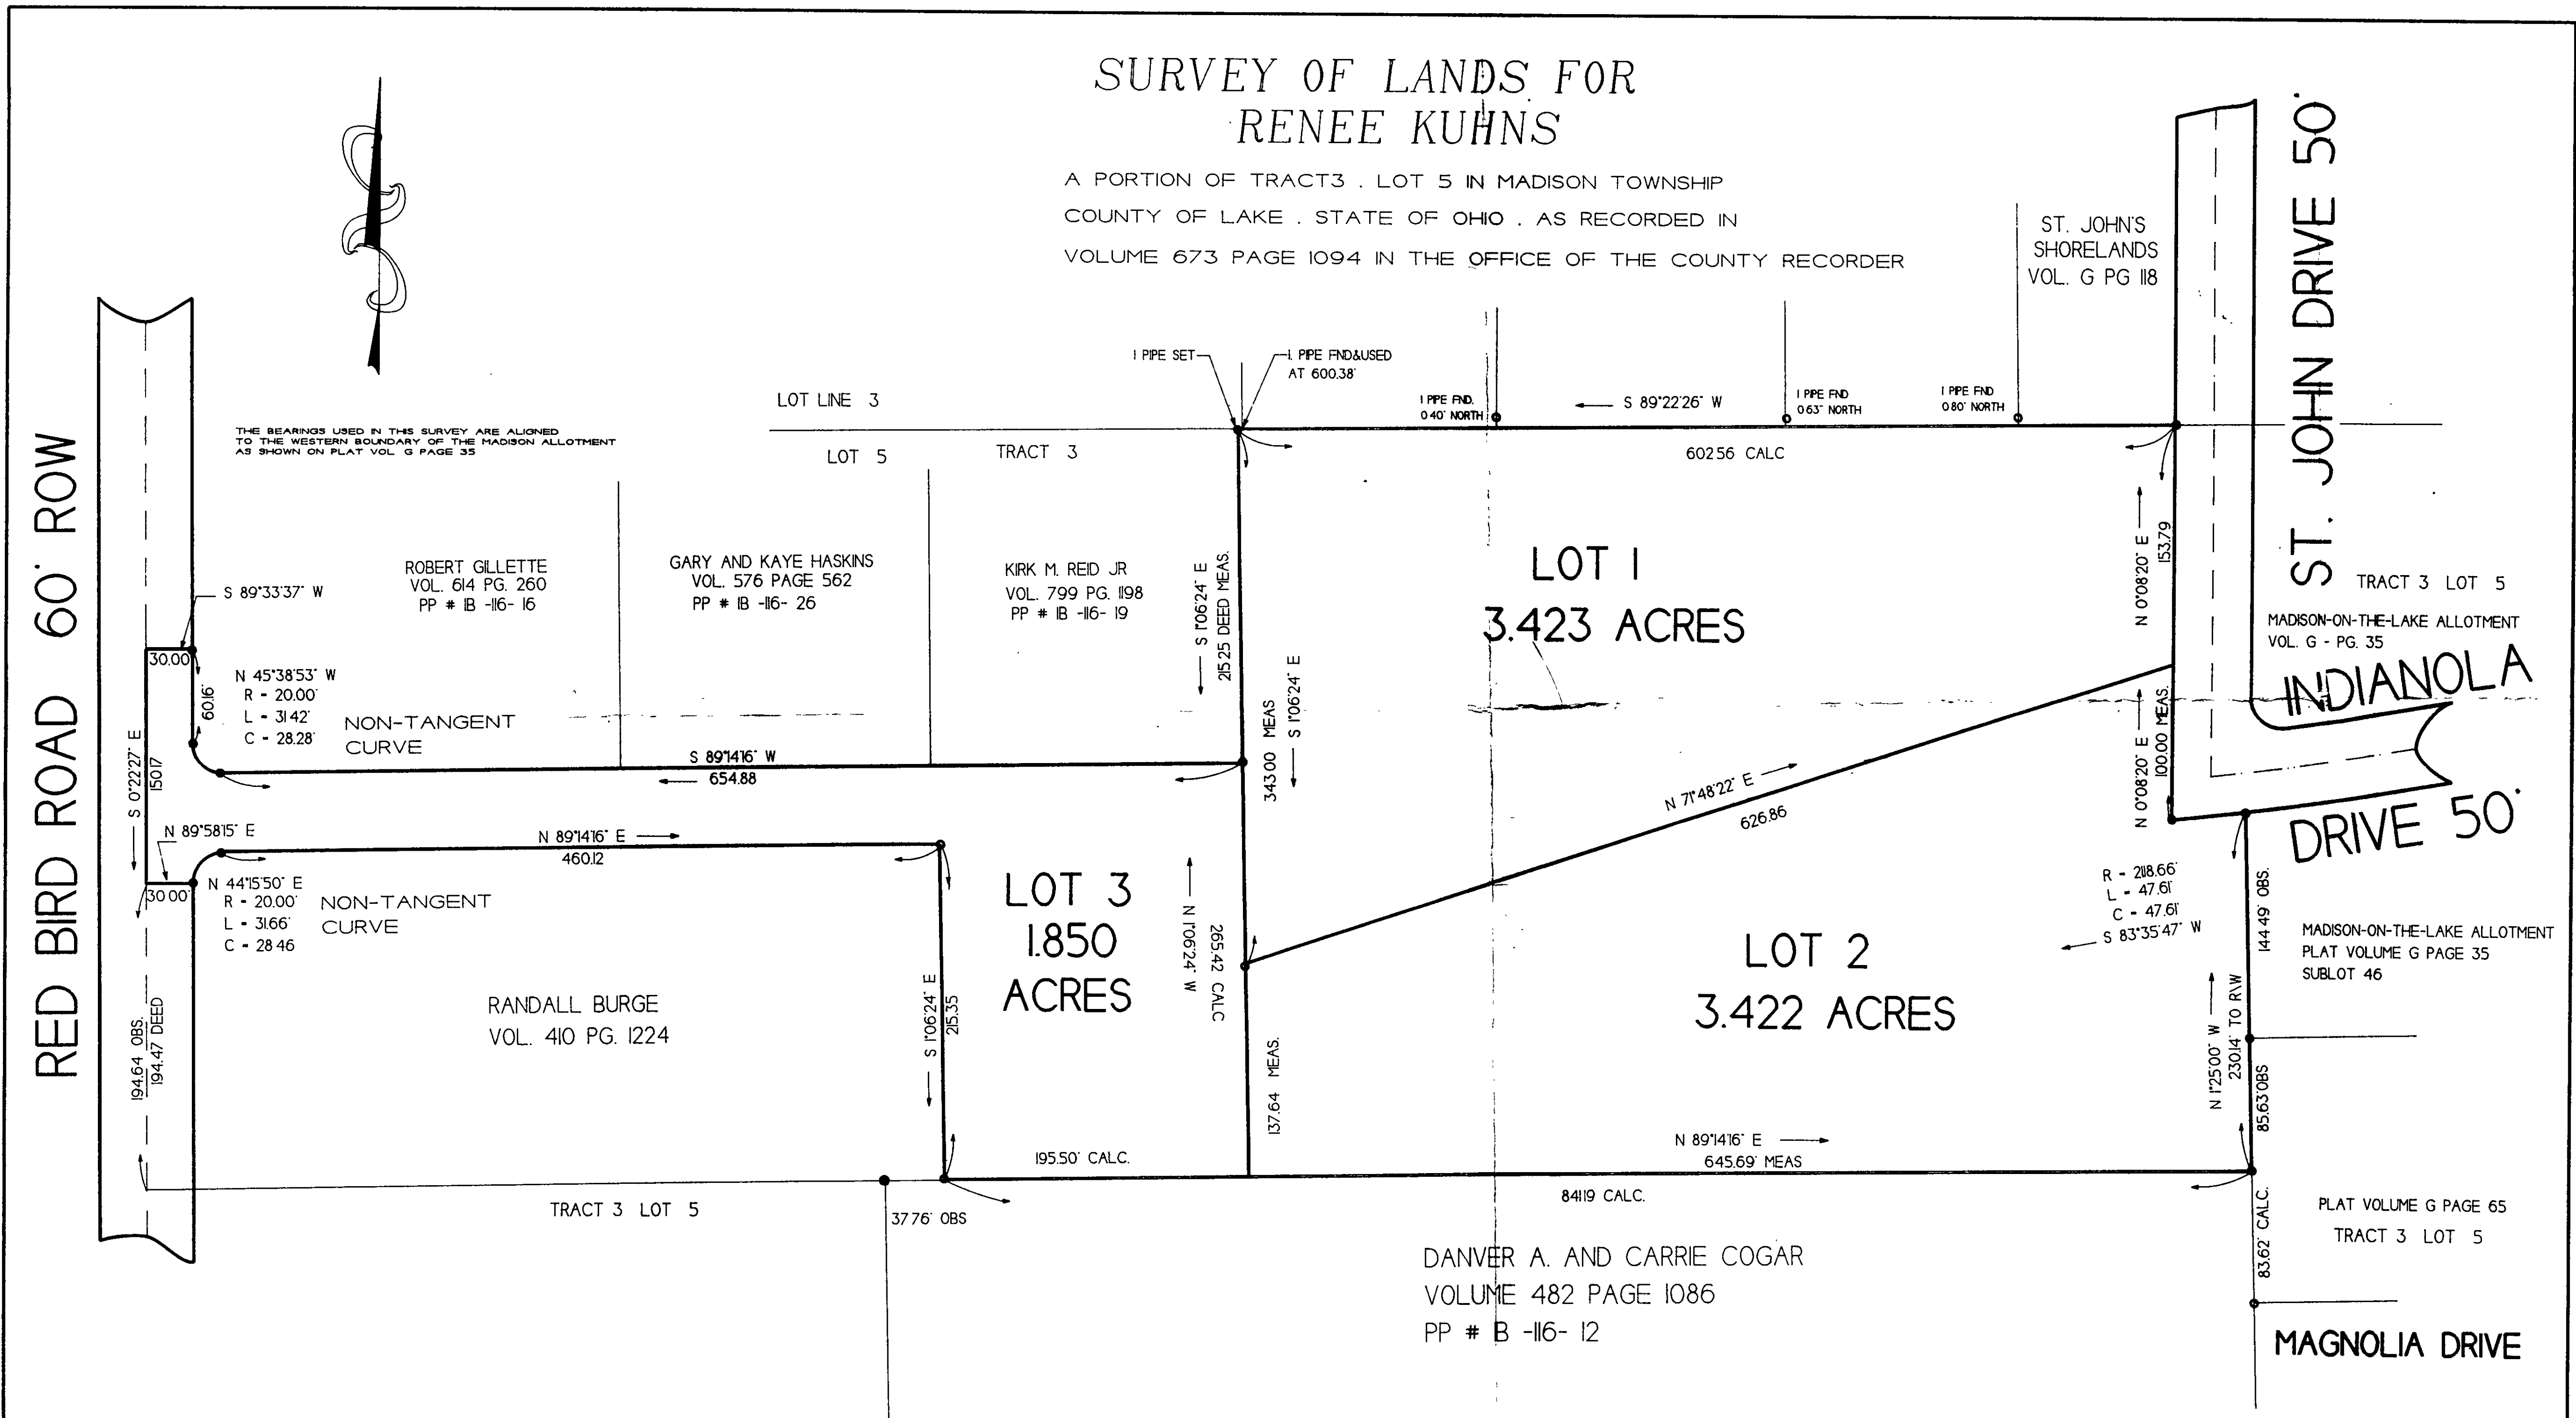

ACREAGE SUMMARY
8.695 ACRES PER ORIGINAL SURVEY

LEGEND

- MONUMENT BOX
- IRON PIN
- IRON PIPE
- ⊕ PK. NAIL WITH SHINER
- ⊖ UTILITY POLE

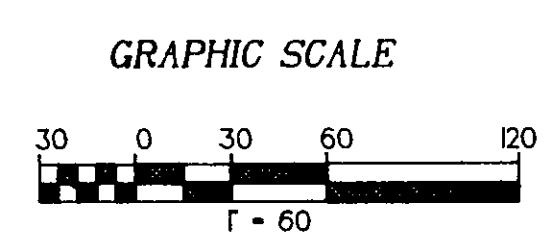

THIS PROPERTY SURVEY IS PURSUANT TO CHAPTER 4733-37 OF THE OHIO ADMINISTRATIVE CODE.

| | | | |
|-------------------------------------|-------------------|---|--------------------|
| | | WESTERN RESERVE BLDG 708 NORTH ST. CLAR STREET SUIT 300 PAINESVILLE OHIO 44077 PHONE 419 337-2244 FAX 419 337-2288 1400-4483008 | |
| TIMOTHY E. STOCKER P.S. 7245 | | | |
| DRAWN BY T E S | SCALE 1" = 60' | DATE APR 1995 | SHEET NO. 1 - 1 |