

CRABBS'
SS SURVEYING
SS SERVICE

WESTERN RESERVE BUILDING
70 NORTH ST. CLAIR STREET SUITE 300
PAINESVILLE, OHIO 44077
PHONE: (216) 357-5941
FAX: (216) 357-1816
1-800-488-3968

72 S. CHESTNUT STREET
JEFFERSON, OHIO 44047
PHONE (216) 576-3488
FAX (216) 576-3511


JOB #1243

SURVEY OF LANDS TO:
ED MAYEDA



MICHAEL A & LINDA T. DEPAUW
VOL 172 PG 465

PAUL R & PAMELA P. BRUNNER
VOL 275 PG. 187

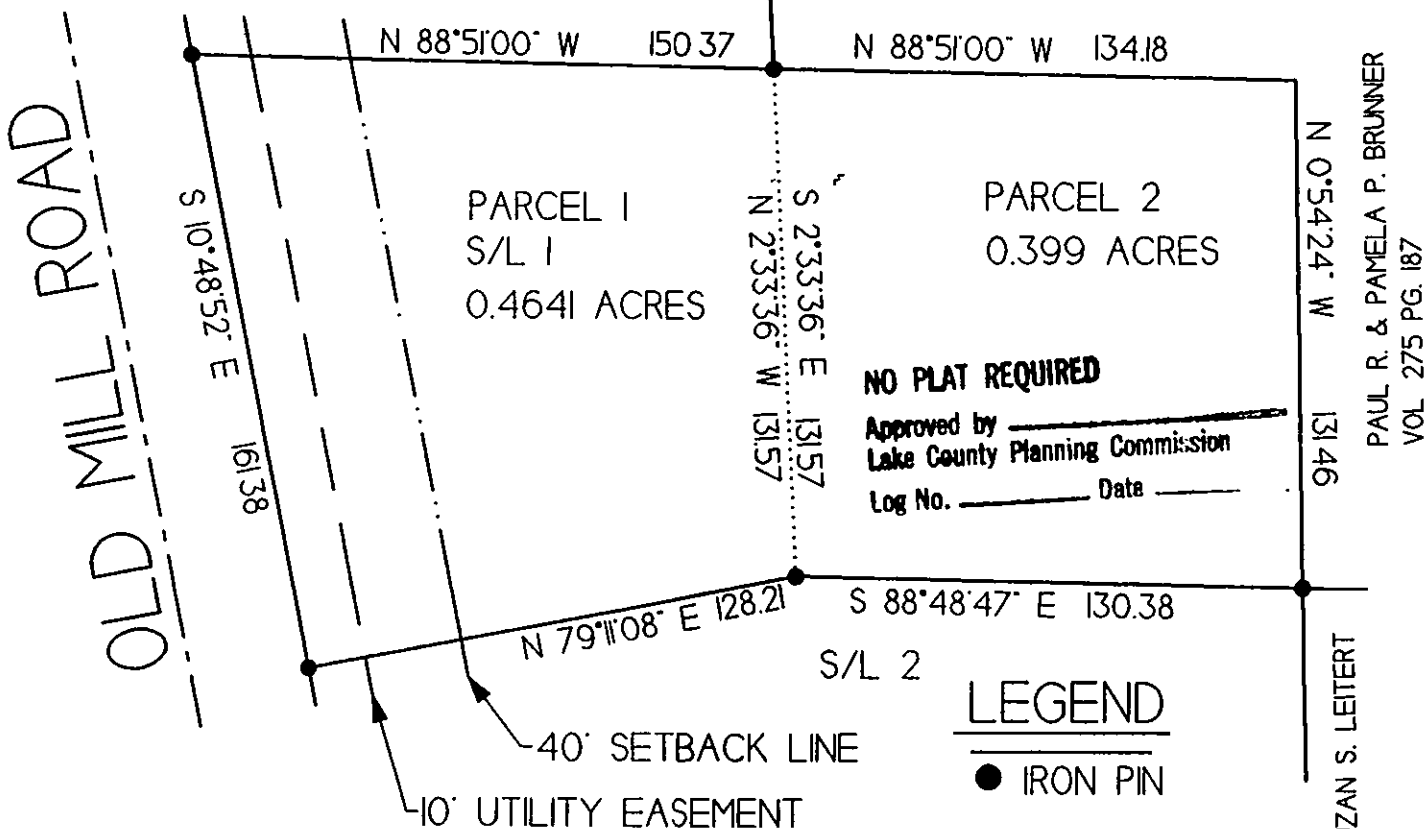


PAUL R. & PAMELA P. BRUNNER
VOL. 275 PG. 187

FREDERICK C & SUZAN S. LEITER
VOL. 807 PG 492

S/L 1 AND A 0.399 ACRE PARCEL IN SILVERWOOD SUBD
TOWNSHIP OF MADISON
COUNTY OF LAKE
STATE OF OHIO
PLAT VOL 22 PG 20 LCRM

THIS SURVEY WAS PERFORMED TO AN
ACCURACY AS SET FORTH IN OHIO
ADMINISTRATIVE CODE 4733-37 AND
ALTA SUBURBAN ACCURACY

ORDER AS SAVED MILL.GCD
COPYRIGHT 1995 CRABBS' SURVEYING SERVICE

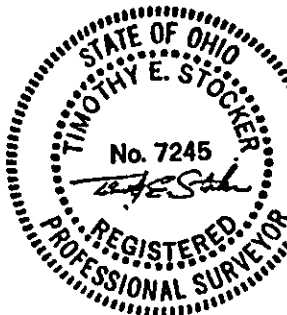

NO PLAT REQUIRED
Approved by *[Signature]*
Lake County Planning Commission
Log No. 3457-MA Date 6/13/95

