

CRABBS' SURVEYING SERVICE


10 WEST ERIE STREET BUILDING, SUITE 101
 PAINESVILLE, OHIO 44077
 PHONE: (440) 357-5941
 FAX: (440) 357-1816
 1-800-488-3968

72 S. CHESTNUT STREET
 JEFFERSON, OHIO 44047
 PHONE (440) 576-3488
 FAX (440) 576-3511

JOB 1083
 MARCH 1998

	PK NAL FOUNDSET
	RON PPE FOUNDSET
	CAPPED 5/8\"/>
	CONCRETE MONUMENT
	CALC. MEAS. ODS. DEED PLAT
	CALCULATED MEASURED ODSERVED DEED REGITED PLAT

NORFOLK & WESTERN RAILWAY COMPANY


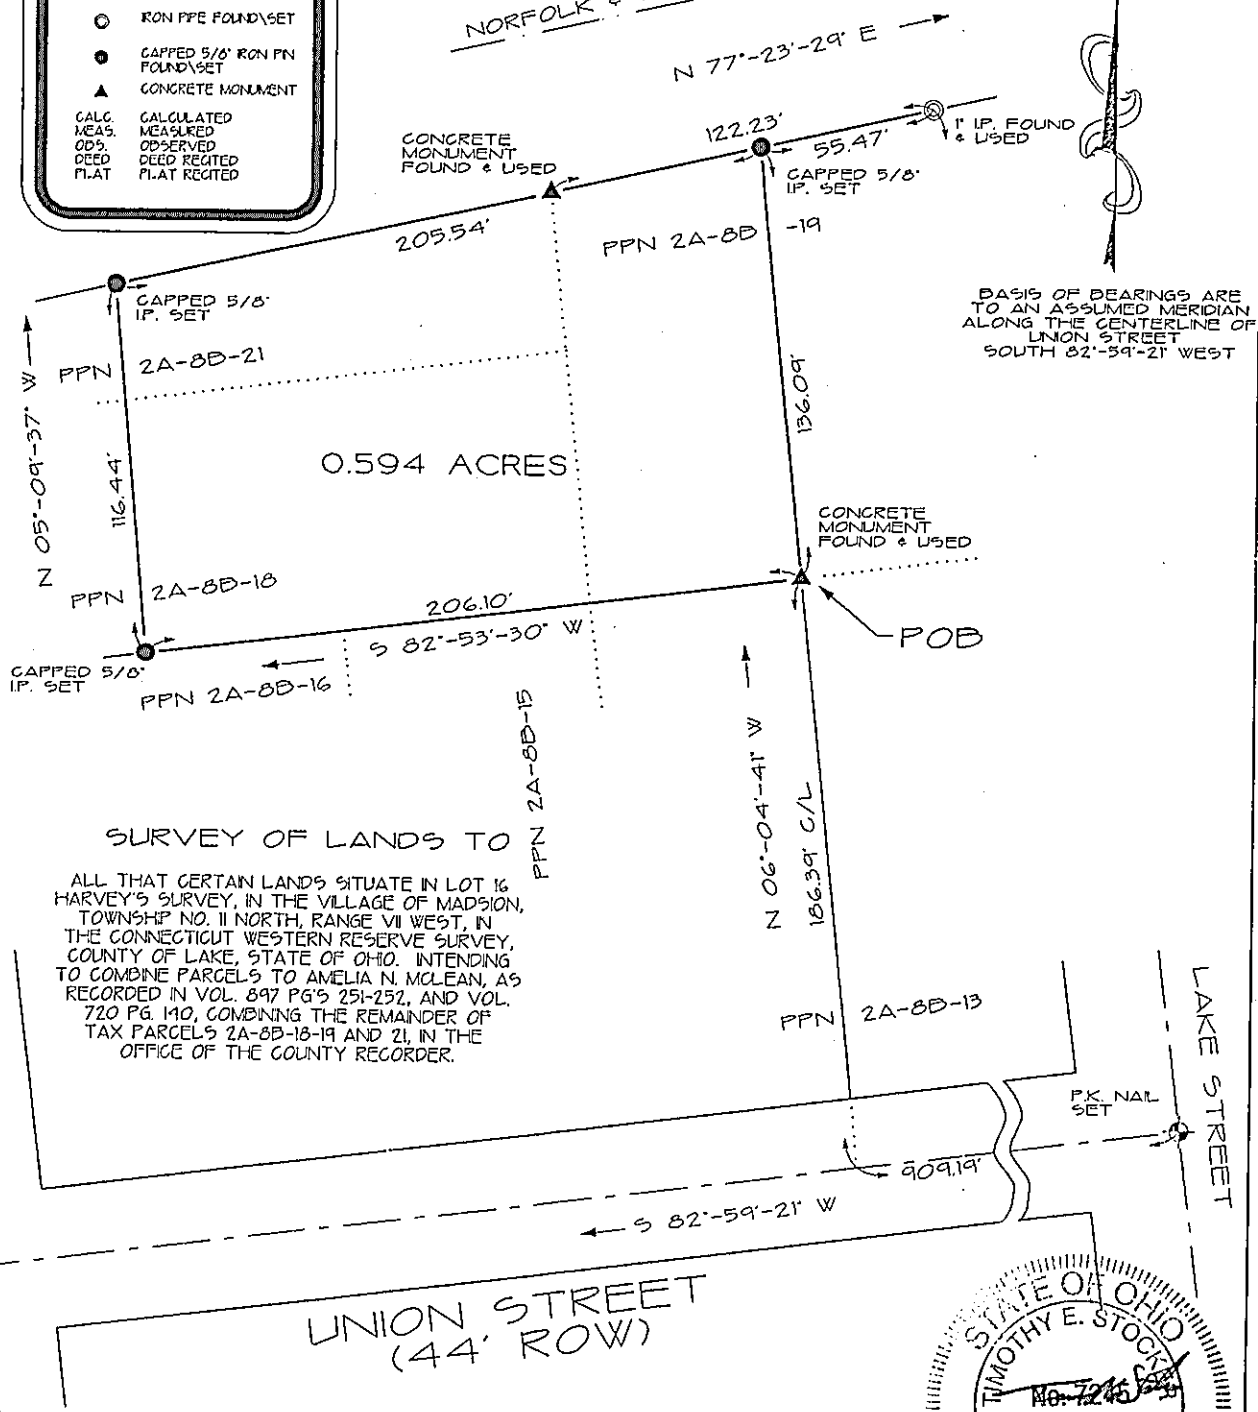


BASIS OF BEARINGS ARE TO AN ASSUMED MERIDIAN ALONG THE CENTERLINE OF UNION STREET SOUTH 82°-59'-21\"/>

EAGLE STREET

LAKE STREET

UNION STREET (44' ROW)

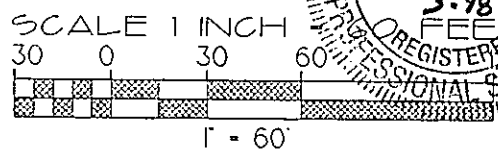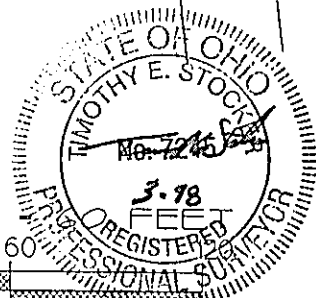

THIS SURVEY WAS PERFORMED TO AN ACCURACY AS SET FORTH IN THE OHIO ADMINISTRATIVE CODE 4733-37.
 ORDER AS SAVED 1083M2
 SAID SURVEY PERFORMED MARCH 1998
 COPYRIGHT 1998 CRABBS' SURVEYING SERVICE

2A-8B-18, 19, 21