


Revised 1/2/68
 pp. 2-6B-9
 6B-10
 Lots 6B-9
 Contain on 6B-10

KENNETH I. COWIN
 87/291

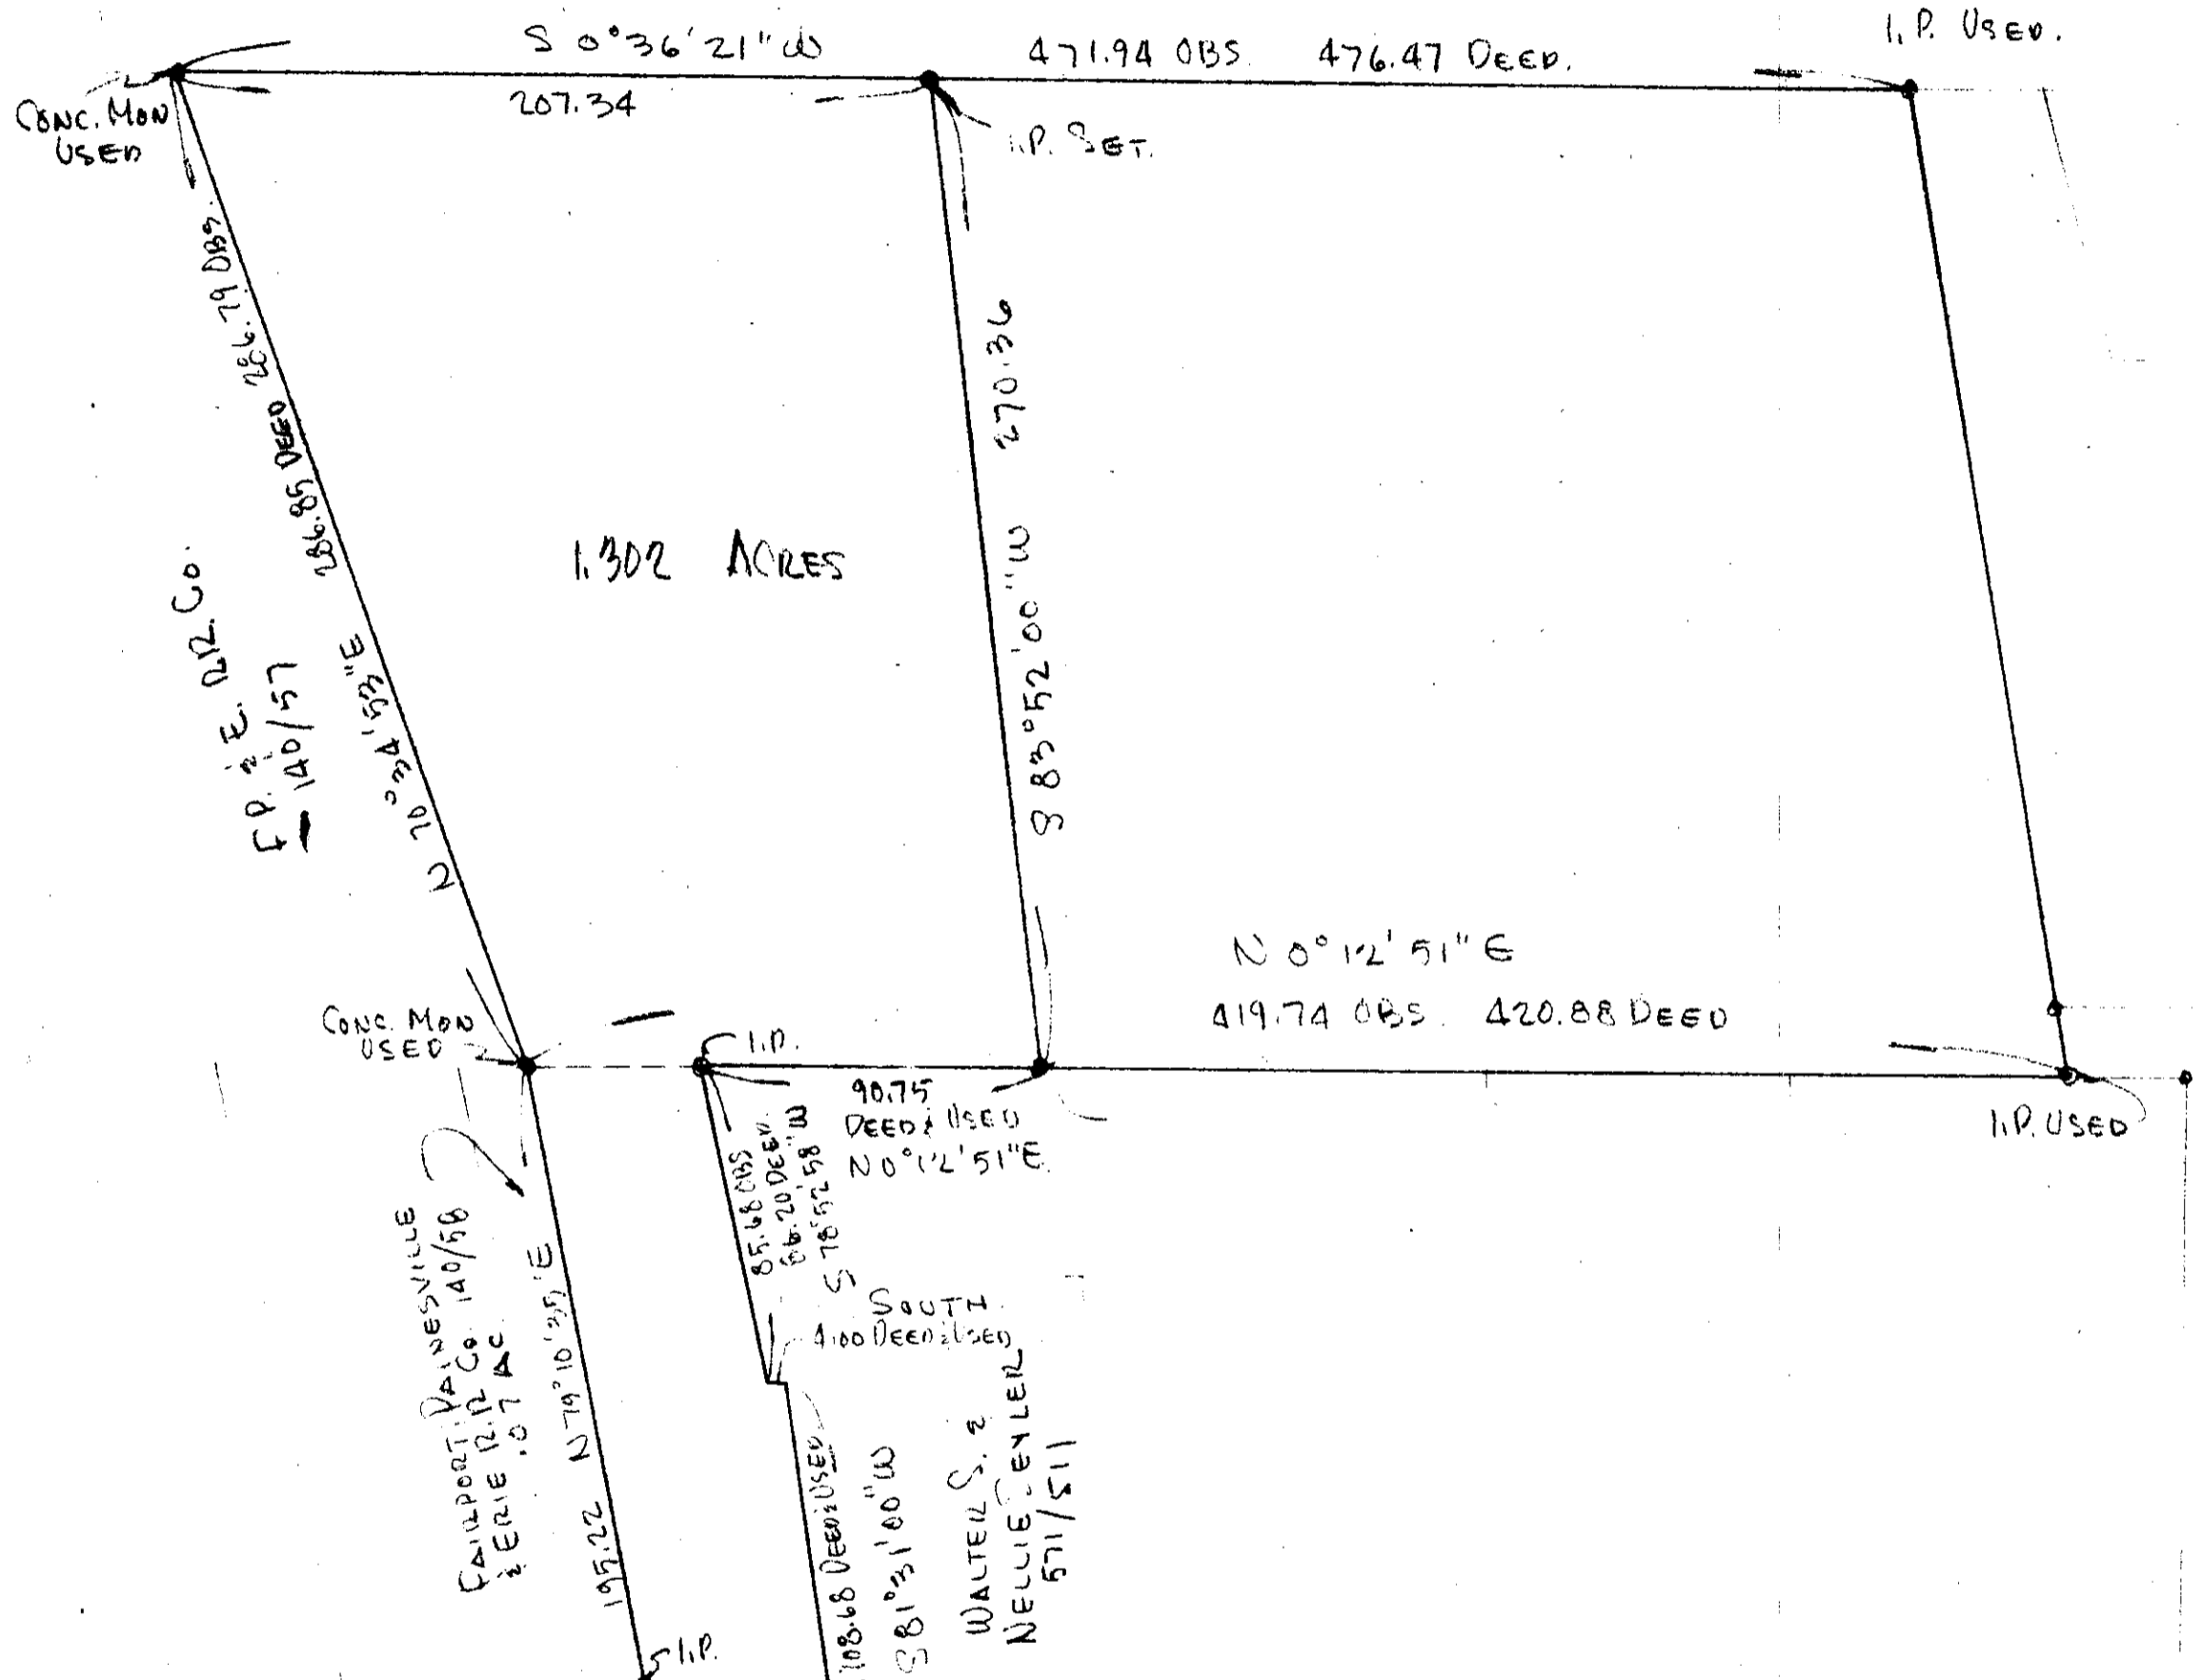


PLAT of SURVEY

for WILLIAM J. PEKLEY

OF A 1.302 ACRE PARCEL OF LAND FRONTING ON LAKE STREET, BEING PART OF LOTS 67 & 71 OF HARVEY'S SURVEY.

VILLAGE of MADISON, OHIO

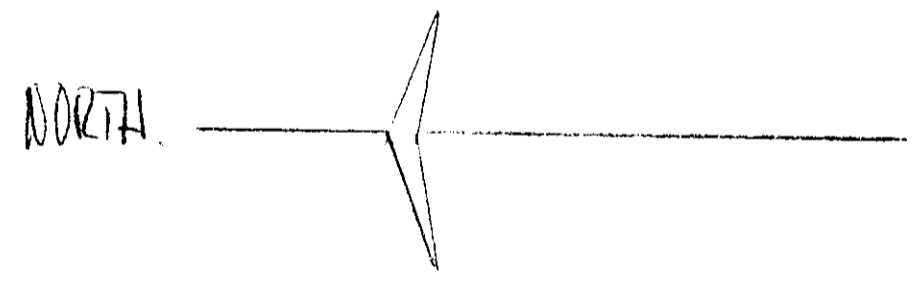

John Salo

EAST MAIN ST
 MON USED
 2/2/64

REVISIONS			DEREVEC SALO & ASSOC. INC.		
NO	DATE	BY	SCALE	DATE	MATERIAL
1			1" = 50'		
2					
3					
4					
5					

CIVIL ENGINEERS - SURVEYORS
 130 E. JACKSON ST. PAINESVILLE, OH

DRAWN BY: JAS
 DATE: FEB 64
 APP'D: [Signature]

DRAWING NO. W.O.# 1215

MON USED

SOUTH LAKE 290.5

STREET 50'

UNION STREET

NEW YORK, CHICAGO & ST. LOUIS R.R.