

PLAT OF SURVEY

PERRY TOWNSHIP, LAKE COUNTY, OHIO
 for: LIBERTY SELF STORAGE, LTD.

| | | | | | |
|-------------|----------|----------|--------------------|------|-----|
| CLIENT | OWNER | ADDRESS | STREET | CITY | ZIP |
| SUBDIVISION | NAME | TRACT | NORTH RIDGE STREET | | |
| | VOL.-PG. | LOT | 3A-56-5,18,22 | | |
| SUBLOT NO. | STREET | VOL.-PG. | PERM. PARCEL NO. | | |

LEGEND

SANITARY MANHOLE --- (Symbol) ---
 STORM MANHOLE --- (Symbol) ---
 INLET OR CATCH BASIN --- (Symbol) ---
 HYDRANT --- (Symbol) ---
 EXISTING CONTOURS --- (Symbol) ---
 PROPOSED CONTOURS --- (Symbol) ---

EXIST. ELEV. --- 100.0 ---
 100.0 --- 2 --- PROP. ELEV.
 AS BUILT ELEVATION
 INDICATES DIRECTION OF SURFACE DRAINAGE

REMARKS

ALL BOUNDARY DATA SHOWN WAS OBTAINED FROM (DEEDS, RECORDED SUBDIVISION PLAT OR OTHER PUBLIC RECORDS)

LOCATIONS AS SHOWN OF ADJACENT WELLS AND SEPTIC TANKS OBTAINED FROM LAKE COUNTY HEALTH DEPARTMENT

DESIGN CERTIFICATION

THIS PLAT WAS PREPARED BY ME, AND IS CORRECT TO THE BEST OF MY KNOWLEDGE AND BELIEF.

Harry S. Jones, Jr. #6343
 NAME SURVEYOR REGISTRATION NO.

CHECK LIST


| | |
|-------------------------------|---|
| NO. OF BEDROOMS | WATER MAIN SIZE, LOCATION |
| DIMENSIONS | SAN. SEWER SIZE & GR. LOC. |
| BEARINGS | SAN. MH. CAST. ELEV. INV. ELEV. |
| TIE TO NEAREST STREET | SAN. CONN. SIZE, LOC. DEPTH |
| SUBLOT NO. PARCEL NO. | STORM SEWER SIZE & GR. LOC. |
| SURROUNDING OWNERS | STORM MH. CAST. ELEV. INV. ELEV. |
| BLDG. DIMENSIONS FIN GR. | PAV'T TYPE GRADE CURBS |
| BLDG. TIES FL'R. GRADES | GAS LINE LOC. SIZE PRESSURE |
| APRON TYPE WIDTH THICKNESS | SEPTIC TANK LOCATION & DUPLICATION AREA |
| SIDEWALK TYPE WIDTH THICKNESS | WELL LOCATION |
| CULVERT TYPE DIA., LENGTH | ISOLATION RADIUS FROM WELL |
| ROCK OUTCROPPINGS | |

| REVISIONS | | | PLAN PREPARED BY: | |
|-----------|---------|----|---------------------------------------|------------------------|
| NO. | DATE | BY | Bj BABCOCK · JONES & ASSOCIATES, INC. | |
| 1 | 2/30/98 | HJ | PAINESVILLE, OHIO | |
| 2 | | | DRAWN BY T.R. | SCALE 1"=60' |
| 3 | | | CHK'D. H.J. | DATE 11/24/98 |
| 4 | | | CREW W.B. | APP'D H.J. |
| 5 | | | CHIEF | PHONE NO. 440-367-1811 |
| | | | | DRAWING NO. 92-001 |

"AS BUILT" CERTIFICATION

I, HEREBY CERTIFY THAT THE CIRCLED GRADES ARE EXISTING FINISH GRADES CHECKED IN THE FIELD ON _____, 19____ AND ARE CORRECT TO THE BEST OF MY KNOWLEDGE AND BELIEF.

REGISTERED SURVEYOR REG. NO.

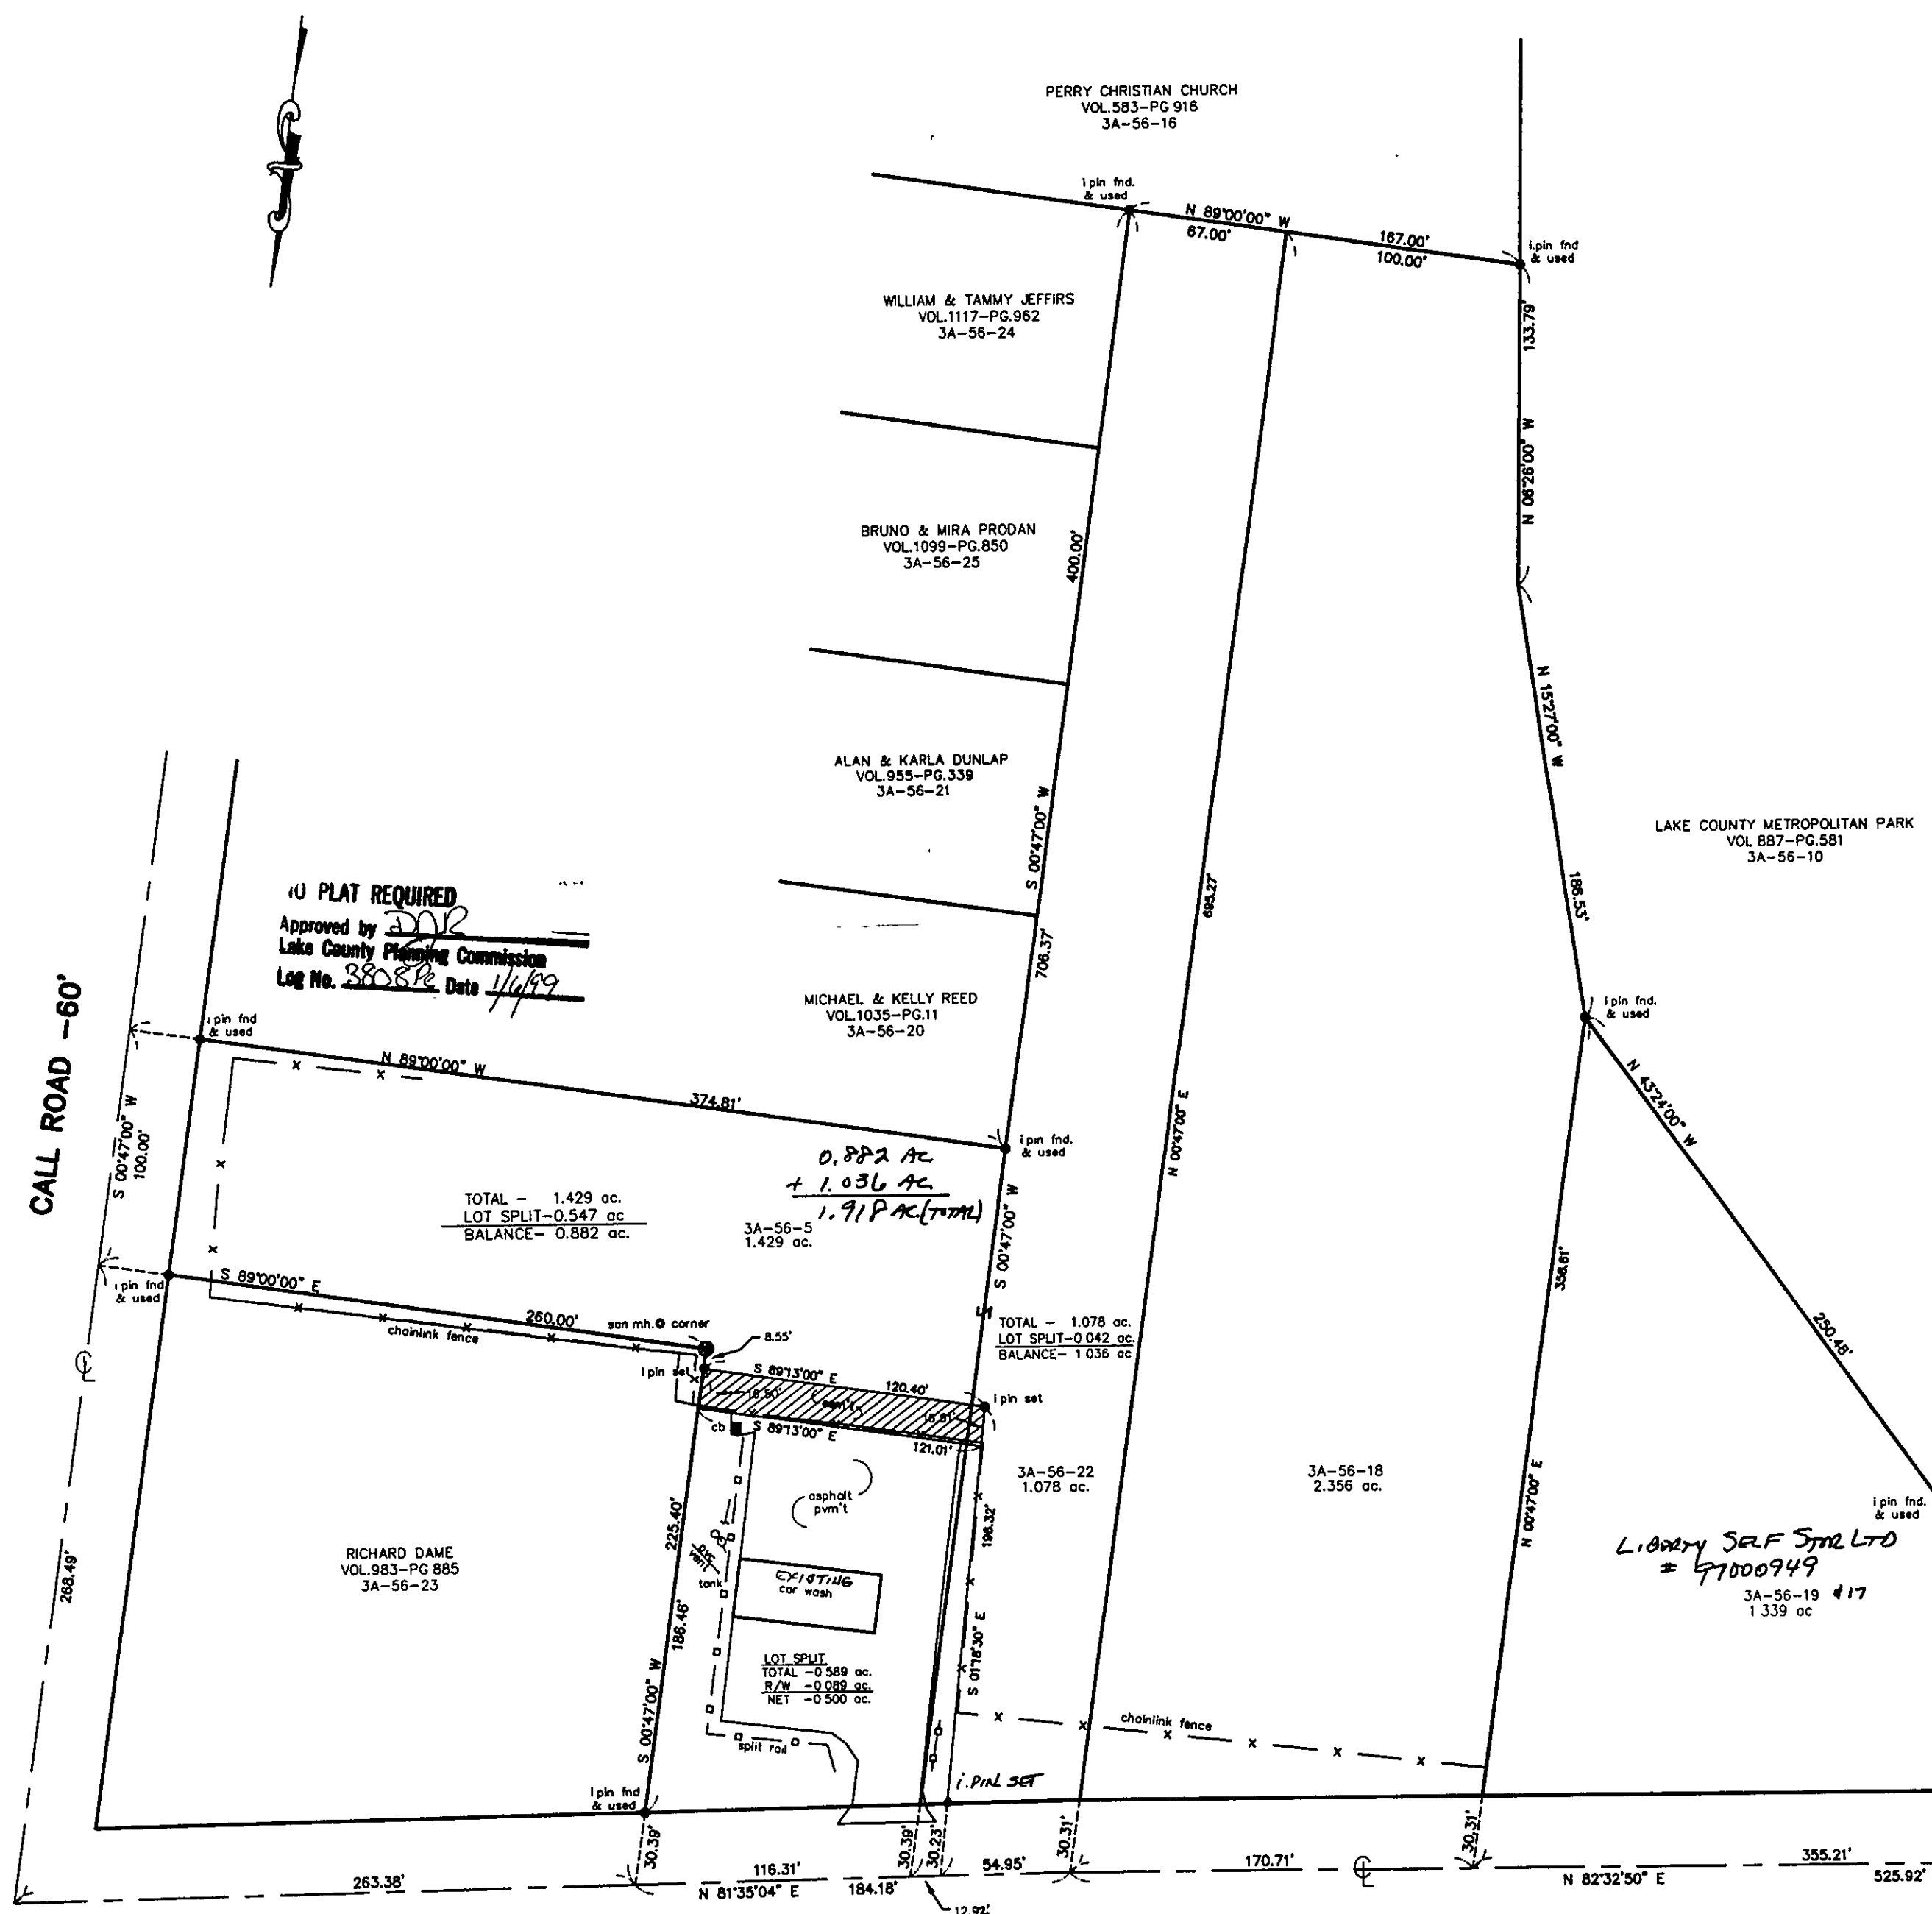

NO PLAT REQUIRED
 Approved by [Signature]
 Lake County Planning Commission
 Log No. 380812 Date 1/14/99

LIBERTY SELF STORAGE
 # 97000949
 3A-56-19 #17
 1.339 ac.

NORTH RIDGE ROAD - 60'