


C/L PAINE RD. (60) N 0°00'00" E (BASIS OF BEARING)

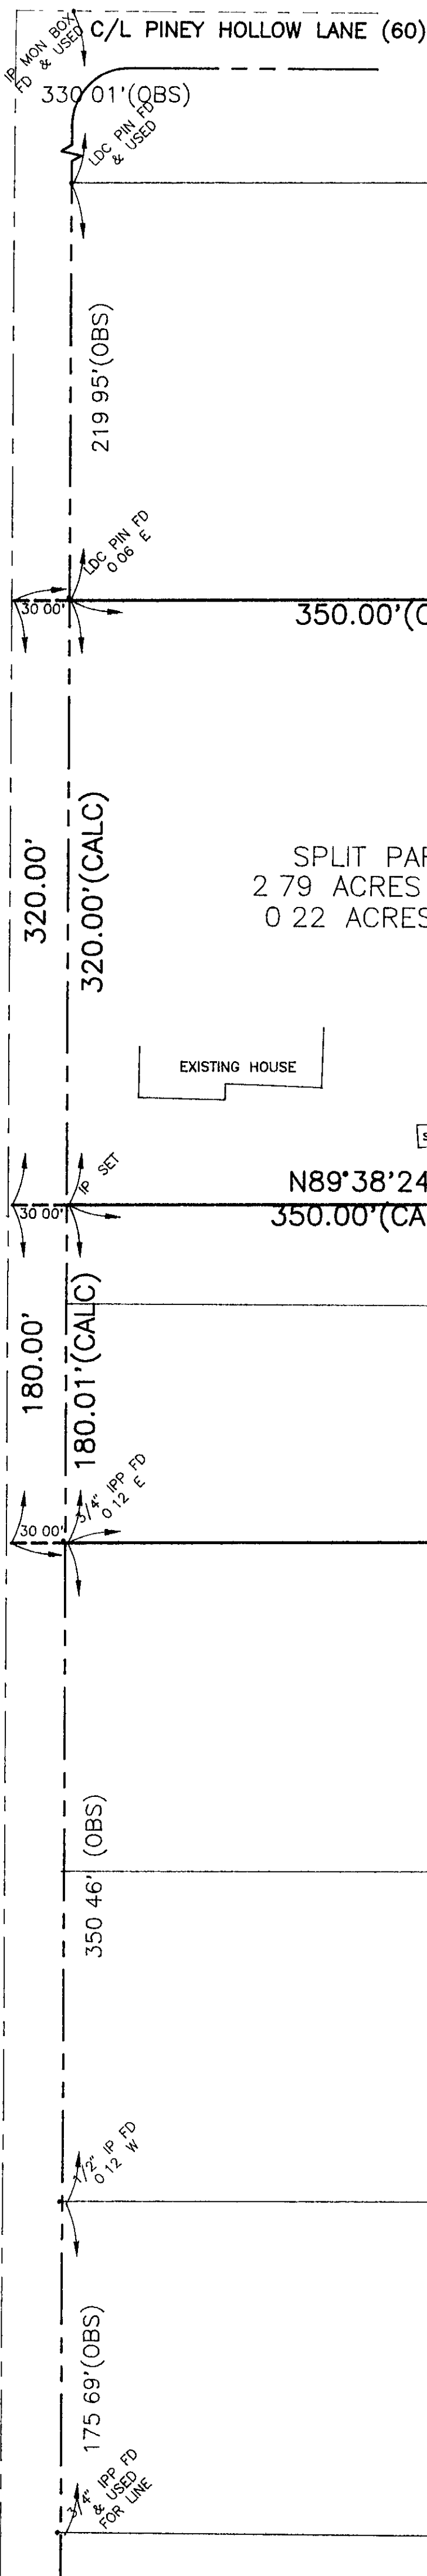

PINEY HOLLOW SUBDIVISION
V 18-15

GLORIA J. RADY
960014097
4-22-96

40

N89°38'24"E, 1590.03'(OBS) 1510.00' (DEED)
1210.03'(CALC)

SPLIT PARCEL
2.79 ACRES TOTAL
0.22 ACRES R/W


EXISTING HOUSE

N89°38'24"E
350.00'(CALC)

N0°00'00"E
320.00'(CALC)

15.407
RESIDUAL PARCEL
15.41 ACRES TOTAL
0.12 ACRES R/W

35

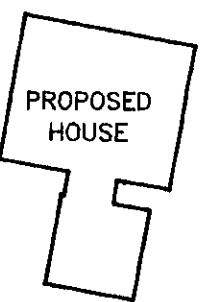



1550.63'(OBS)

N89°38'36"E, 1580.63'(OBS) 1510.00 (DEED)

PATRICK MARTIN SAFFRON
V 832-712
8-8-77


15

LOT 56

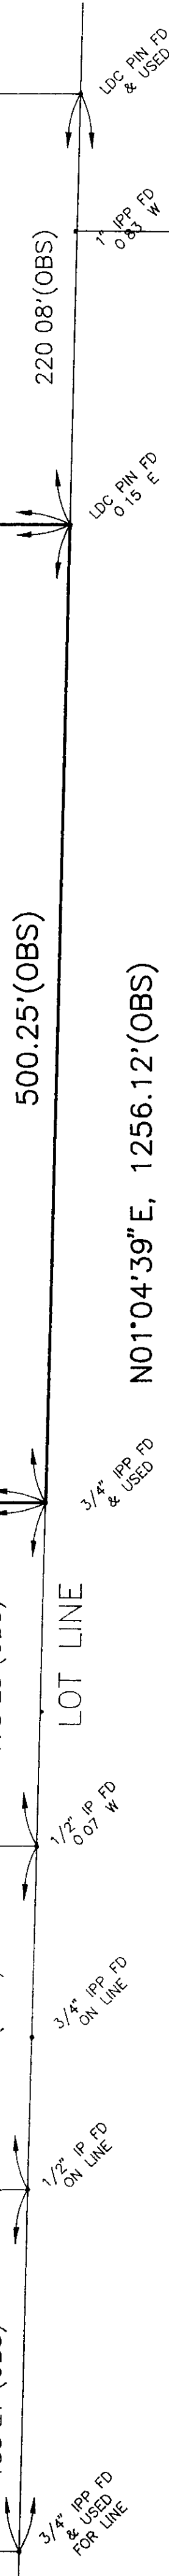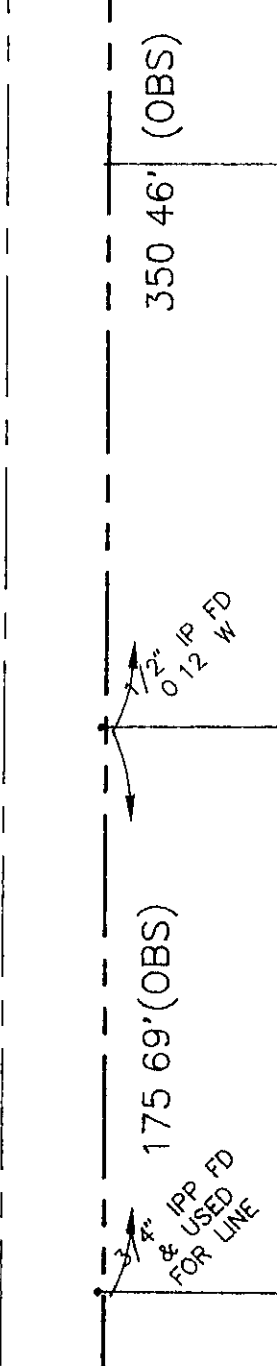

HOMESTEAD DEVELOPMENT COMPANY
V 880-6
11-19-80

LOT 55

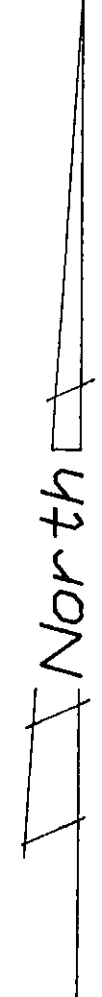

| | | | | | | | | | | |
|--------------|----------------|--|--|-----|-----------------------------|------|-------|----------|-----------|------|
| SHEET NO | DWG NO DAVIS-3 | DENNIS DAVIS 6189 PAINE ROAD LEROY, OHIO | TITLE | | BOUNDARY SURVEY & LOT SPLIT | | DATE | | REVISIONS | |
| | | | PPN 7A-021-00-035 LEROY TWP COUNTY OF LAKE, STATE OF OHIO | | DATE | DATE | DATE | DATE | DATE | DATE |
| DATE 7-16-98 | | | DRAWN BY | DJG | CHECKED BY | TGG | SCALE | 1" = 60' | | |

WILLIAM R. GRAY ASSOCIATES, INC.
7519 MENTOR AVE. MENTOR, OHIO 44060
(440) 946-1616