


LINE TABLE

LINE	LENGTH	BEARING
L1	467.79'	S82°54'00"E
L2	209.74'	N05°16'07"E
L3	140.00'	N62°16'07"E
L4	112.19'	S47°43'53"E
L5	467.21'	S82°54'00"E
L6	14.58'	S05°13'38"W
L7	195.16'	N05°16'07"E
L8	140.01'	N62°16'07"E
L9	43.85'	S47°44'01"E

CURVE TABLE

CURVE	LENGTH	RADIUS	CHORD	BEARING	DELTA
C1	320.55'	200.00'	287.32'	S51°11'05"W	91°49'50"
C2	129.33'	130.00'	124.06'	N33°46'10"E	57°00'07"
C3	97.74'	80.00'	91.77'	S82°43'57"E	69°59'52"
C4	272.47'	170.00'	244.23'	S51°11'05"W	91°49'50"
C5	159.18'	160.00'	152.70'	N33°46'10"E	57°00'07"
C6	134.39'	110.00'	126.18'	S82°43'57"E	69°59'52"

Harry Jones P.S. #6313 1/24/03

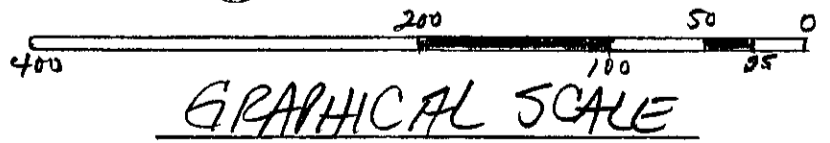

Bearings are based upon the centerline of Painesville Road being North 17°38'26" West and are used to describe angles only.



REV. NO.	DESCRIPTION	DATE	BY	CHK'D
1	Revised Lots	2/4/99	T.R.	H.J.
2	Revised Lots	4/5/99	T.R.	H.J.
3	Revised Lots	7/30/99	T.R.	H.J.
4	Revised Lots	9/20/99	T.R.	H.J.
5	Added Parcels A & B	10/1/99	H.J.	H.J.
6	Revised Lots	10/26/99	T.R.	H.J.
7	Revised Lots	11/1/99	H.J.	H.J.
8	Added CEI & EGS EASEMENTS	8/31/00	T.R.	H.J.
9	CHANGED CEI ESM'T TO 12'	8/29/00	H.J.	H.J.
10	REVISED PAPER #2	1/24/03	H.J.	H.J.

bj BABCOCK, JONES AND ASSOCIATES, INC
CIVIL ENGINEERS - SURVEYORS - LAND PLANNERS
PAINESVILLE OHIO 44077

DATE 10/14/98
DESIGN BY H.J.
DRAWN BY T.R.
APPROVED BY H.J.

LOT SPLIT FOR JOHN BOWSER
LOT No. 6, TRACT No. 2
CONCORD TOWNSHIP STATE OF OHIO LAKE COUNTY

SCALE: 1"=100'
JOB NO 98-334
SHEET 1 OF 1