

PLAT OF SURVEY

CONCORD TOWNSHIP, LAKE COUNTY, OHIO
 for: JEANNIE RICE
 CLIENT OWNER
 ADDRESS STREET CITY ZIP

SUBDIVISION	NAME	LOT	TRACT
VOL-PG.	VOLUME	PAGE	RAVENNA STREET
SUBLOT NO.	STREET	PERM. PARCEL NO.	STREET

LEGEND

SANITARY MANHOLE --- ○ --- EXIST. ELEV. $\frac{5}{100.0}$ PROP. ELEV. $\frac{100.0}{2}$

STORM MANHOLE --- ● --- AS BUILT ELEVATION

INLET OR CATCH BASIN --- □ --- INDICATES DIRECTION OF SURFACE DRAINAGE

HYDRANT --- ⊕ ---

EXISTING CONTOURS --- - - - - -

PROPOSED CONTOURS --- - - - - -

REMARKS

ALL BOUNDARY DATA SHOWN WAS OBTAINED FROM (DEEDS, RECORDED SUBDIVISION PLAT OR OTHER PUBLIC RECORDS)

LOCATIONS AS SHOWN OF ADJACENT WELLS AND SEPTIC TANKS OBTAINED FROM LAKE COUNTY HEALTH DEPARTMENT

DESIGN CERTIFICATION

THIS PLAT WAS PREPARED BY ME, AND IS CORRECT TO THE BEST OF MY KNOWLEDGE AND BELIEF.

Harry E. Jones, Jr. #1543
 NAME SURVEYOR REGISTRATION NO.

CHECK LIST



NO. OF BEDROOMS	WATER MAIN SIZE, LOCATION
DIMENSIONS	SAN. SEWER SIZE & GR. LOC.
BEARINGS	SAN. MH. CAST. ELEV. INV. ELEV.
TIE TO NEAREST STREET	SAN. CONN. SIZE, LOC. DEPTH
SUBLOT NO. PARCEL NO.	STORM SEWER SIZE & GR. LOC.
SURROUNDING OWNERS	STORM MH. CAST ELEV. INV. ELEV.
BLDG. DIMENSIONS FIN GR.	PWT TYPE GRADE CURBS
BLDG. TIES FL'R. GRADES	GAS LINE LOC. SIZE PRESSURE
APRON TYPE WIDTH THICKNESS	SEPTIC TANK LOCATION & DUPLICATION AREA
SIDEWALK TYPE WIDTH THICKNESS	WELL LOCATION
CULVERT TYPE DIA., LENGTH	ISOLATION RADIUS FROM WELL
ROCK OUTCROPPINGS	

REVISIONS			PLAN PREPARED BY:	
NO.	DATE	BY	BABCOCK · JONES & ASSOCIATES, INC.	
1			PAINESVILLE, OHIO	
2			DRAWN BY T.R.	SCALE 1"=100'
3			CHK'D. H.J.	DATE 6/15/98
4			CREW CHIEF W.B.	APP'D H.J.
5				PHONE NO. 440-357-1811
				DRAWING NO. 98-180

"AS BUILT" CERTIFICATION

I, HEREBY CERTIFY THAT THE CIRCLED GRADES ARE EXISTING FINISH GRADES CHECKED IN THE FIELD ON _____, 19____ AND ARE CORRECT TO THE BEST OF MY KNOWLEDGE AND BELIEF.

REGISTERED SURVEYOR _____ REG. NO. _____

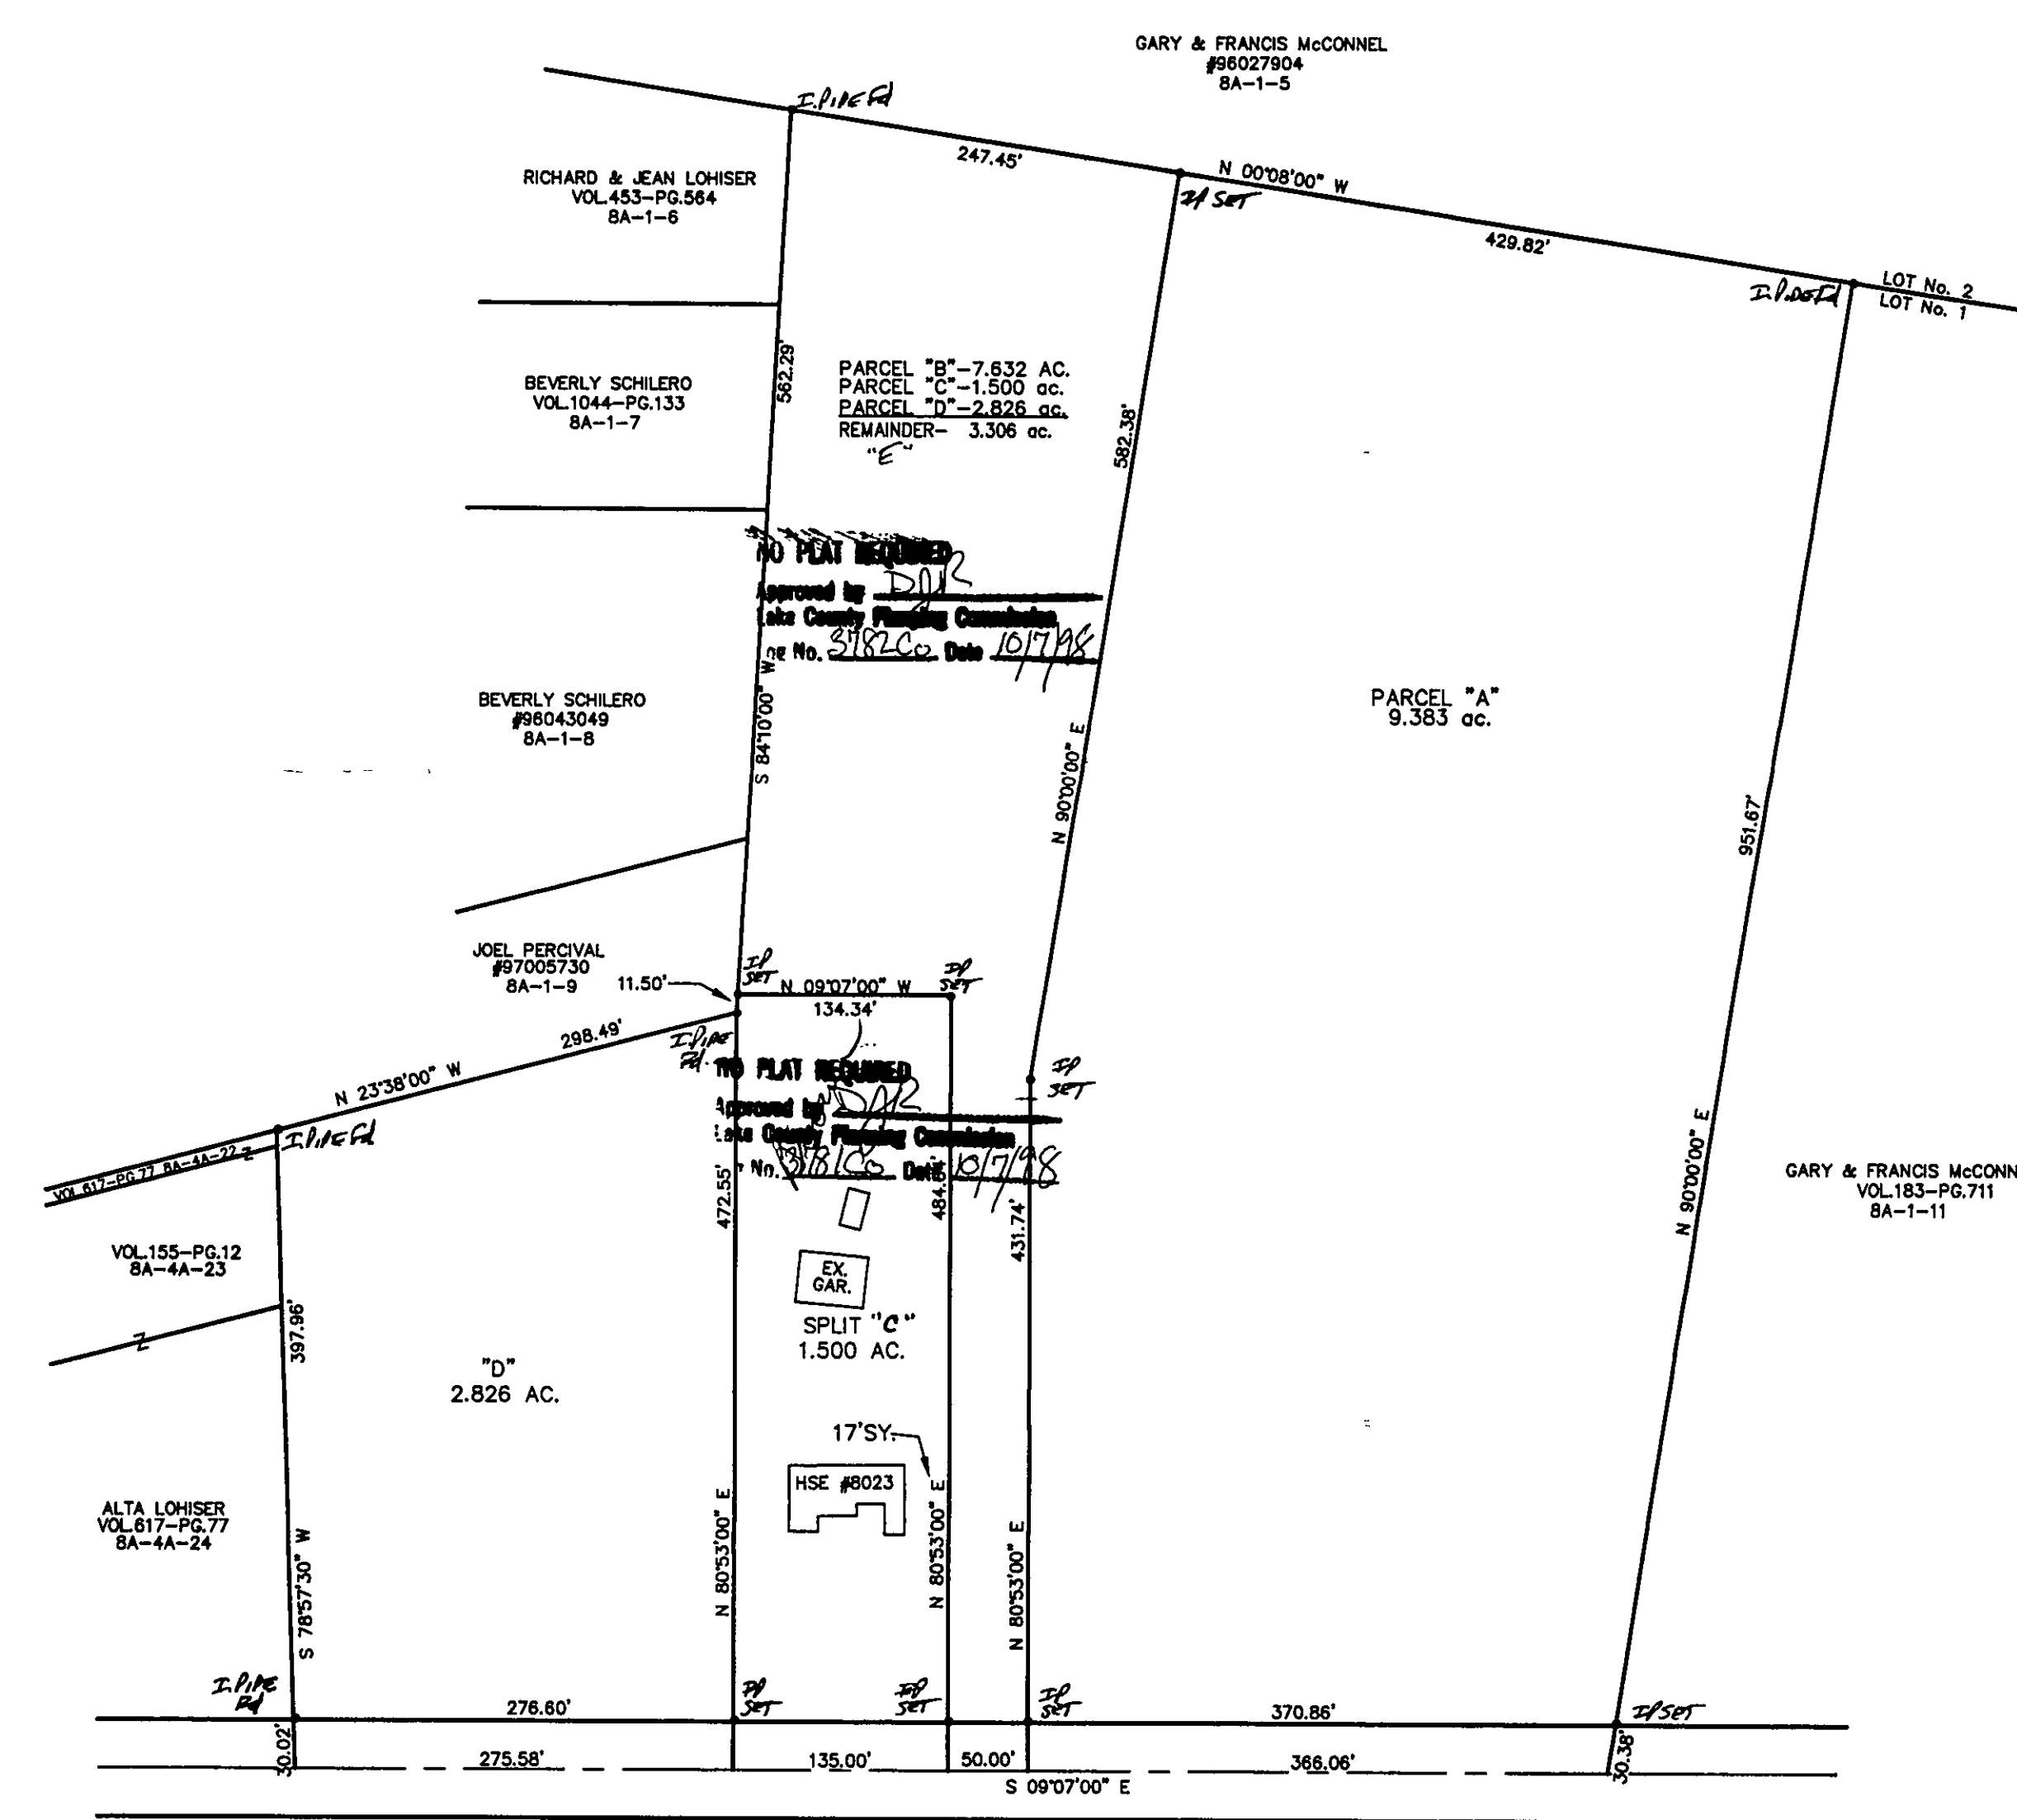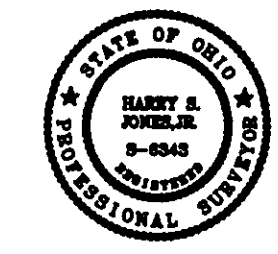

RAVENNA ROAD - 60'