


PAINESVILLE - RAVENNA ROAD 60'

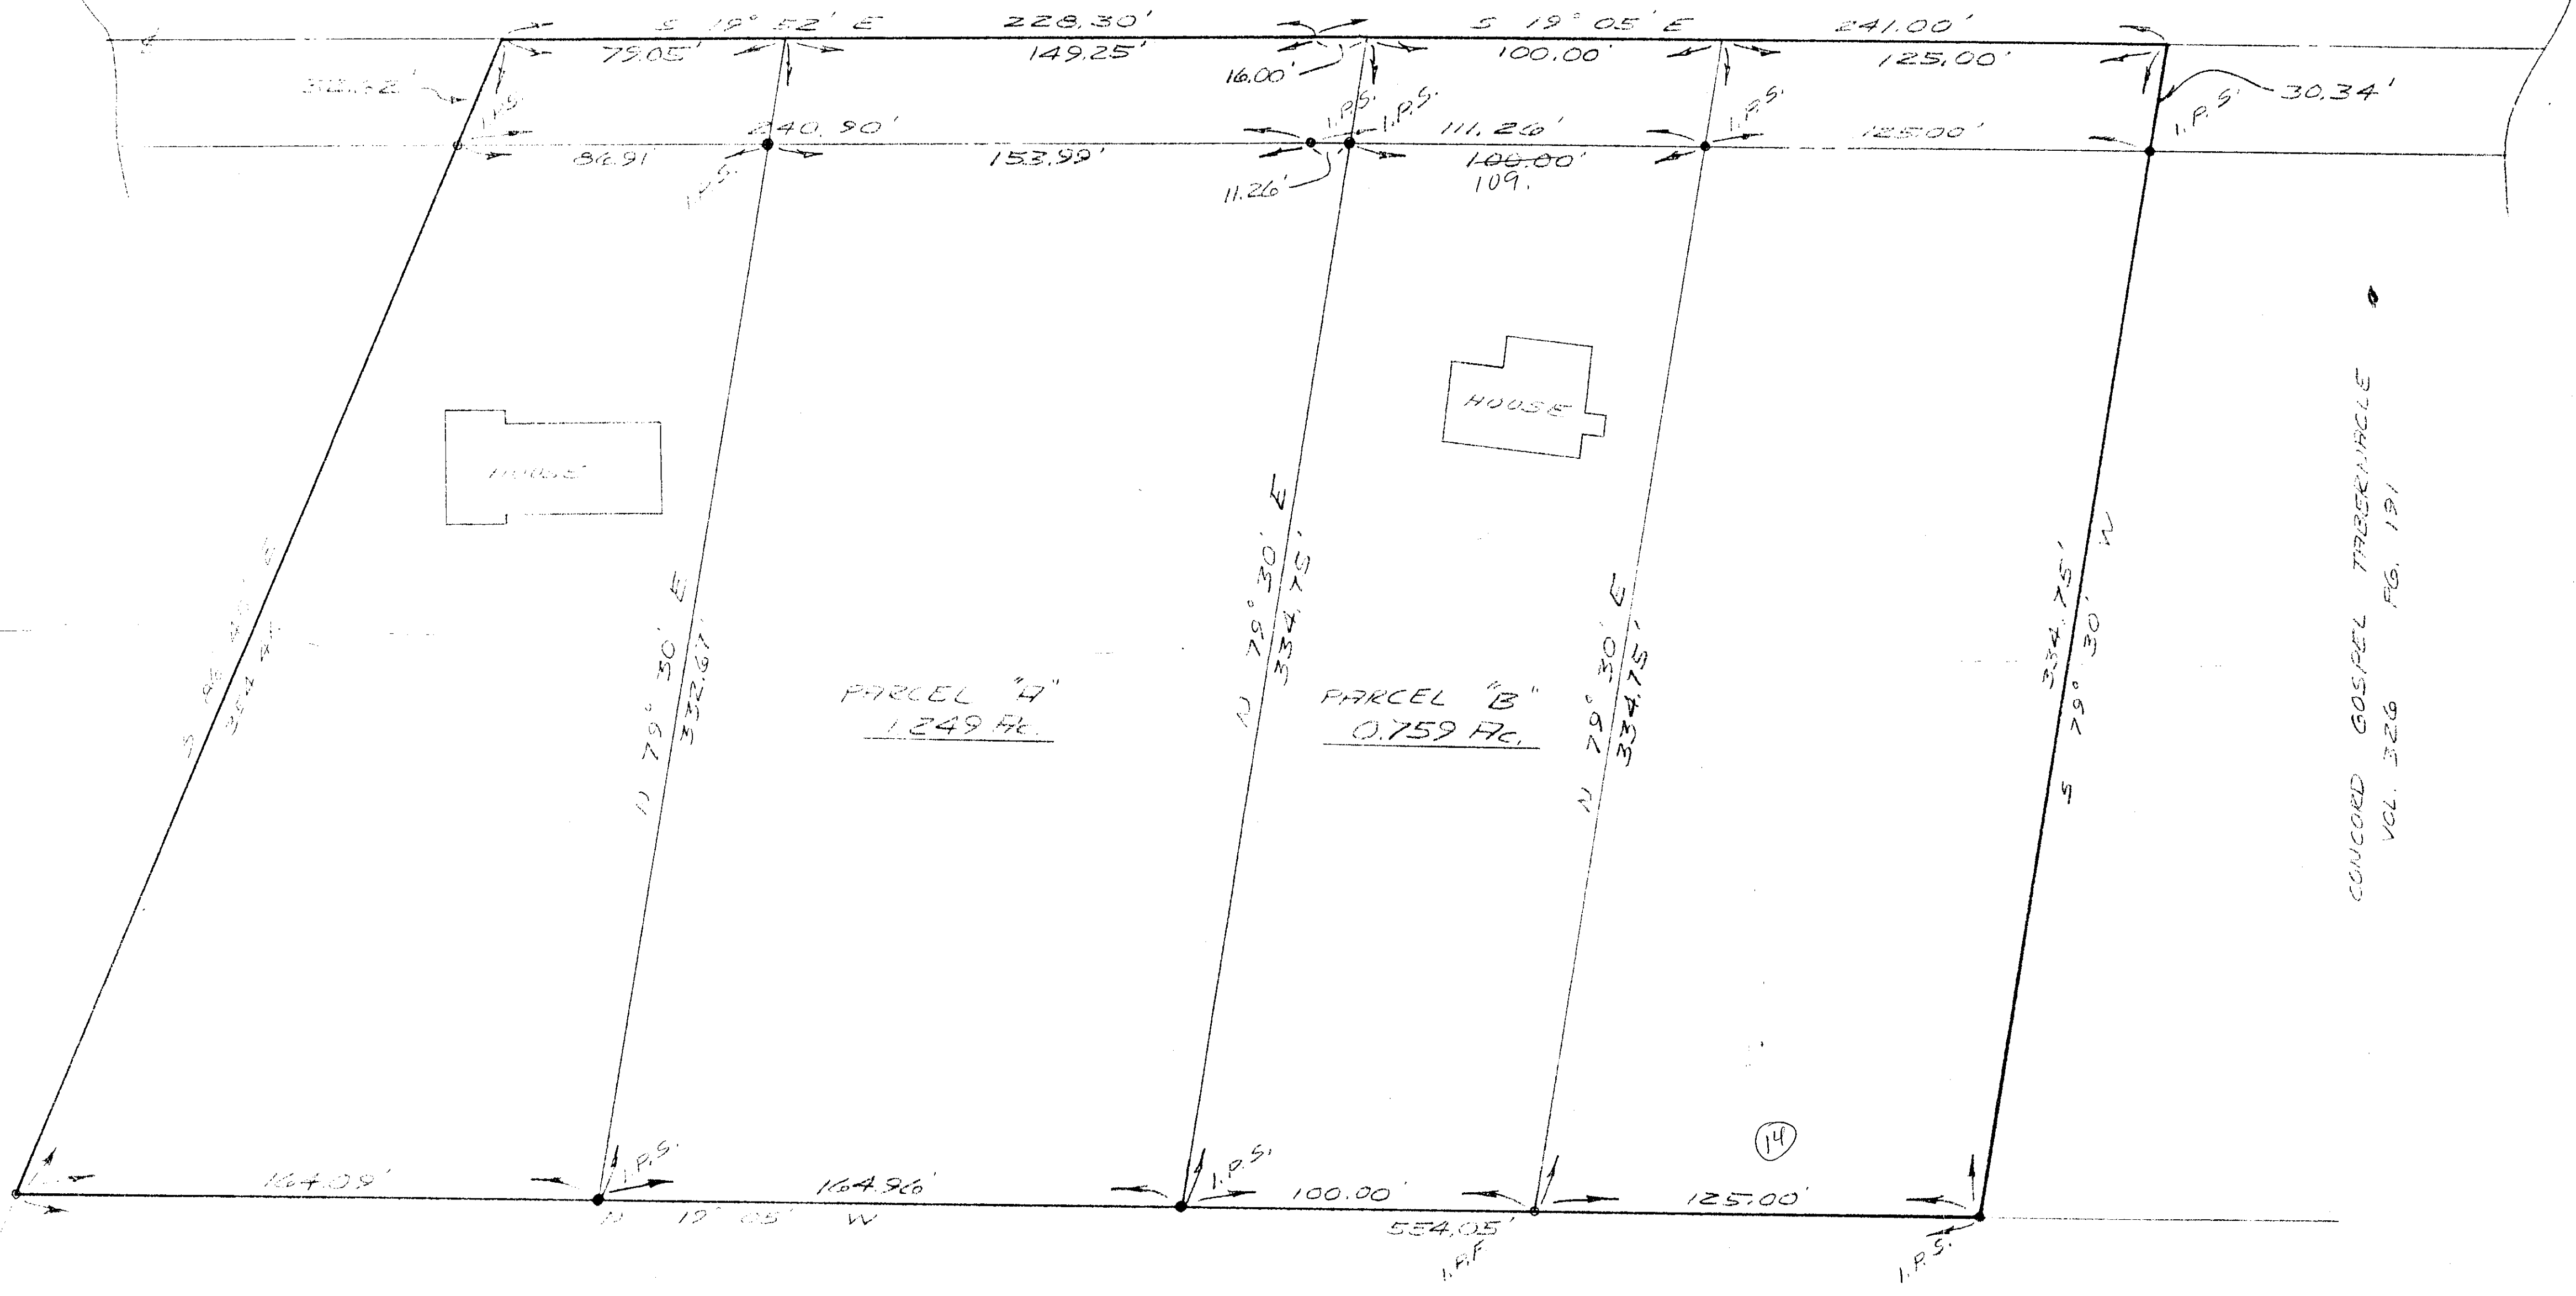

CONCORD GOSPEL TRACT MAPLE VOL. 326 PG. 181

CONCORD GOSPEL TRACT MAPLE VOL. 326 PG. 181

RICHARD HLRDIK
VOL. 595 PG. 72

834-1278

8A-14-15
14-14

PLAT OF SURVEY
FOR
ROBERT A. HURST
PART OF LOT 4 TRACT 2
CONCORD TOWNSHIP LAKE COUNTY OHIO

Colpetzer • Woods Consultants, Inc.
CONSULTING ENGINEERS AND SURVEYORS
PAINESVILLE, OHIO 44077

DATE 31 AUG 77	SHEET 1	OF 1
SCALE 1" = 30'		
DRAWN BY [Signature]		
CHK'D BY [Signature]		
F.B.# 305 PG. 144	CONTRACT NO. 77-197	