


LOT SPLIT FOR: HAL & GAYLE SIKULA

CITY OF CONCORD - LAKE COUNTY - STATE OF OHIO

NAME OF OWNER: HAL & GAYLE SIKULA
 NAME OF SUBDIVISION: ALBURN RIDGE
 SUBLOT: 5
 P.P. # 08A-018-00-059
 PARCEL # 59
 VOLUME 970000325

SCALE: 1" = 40'
 DATE: 06/26/00

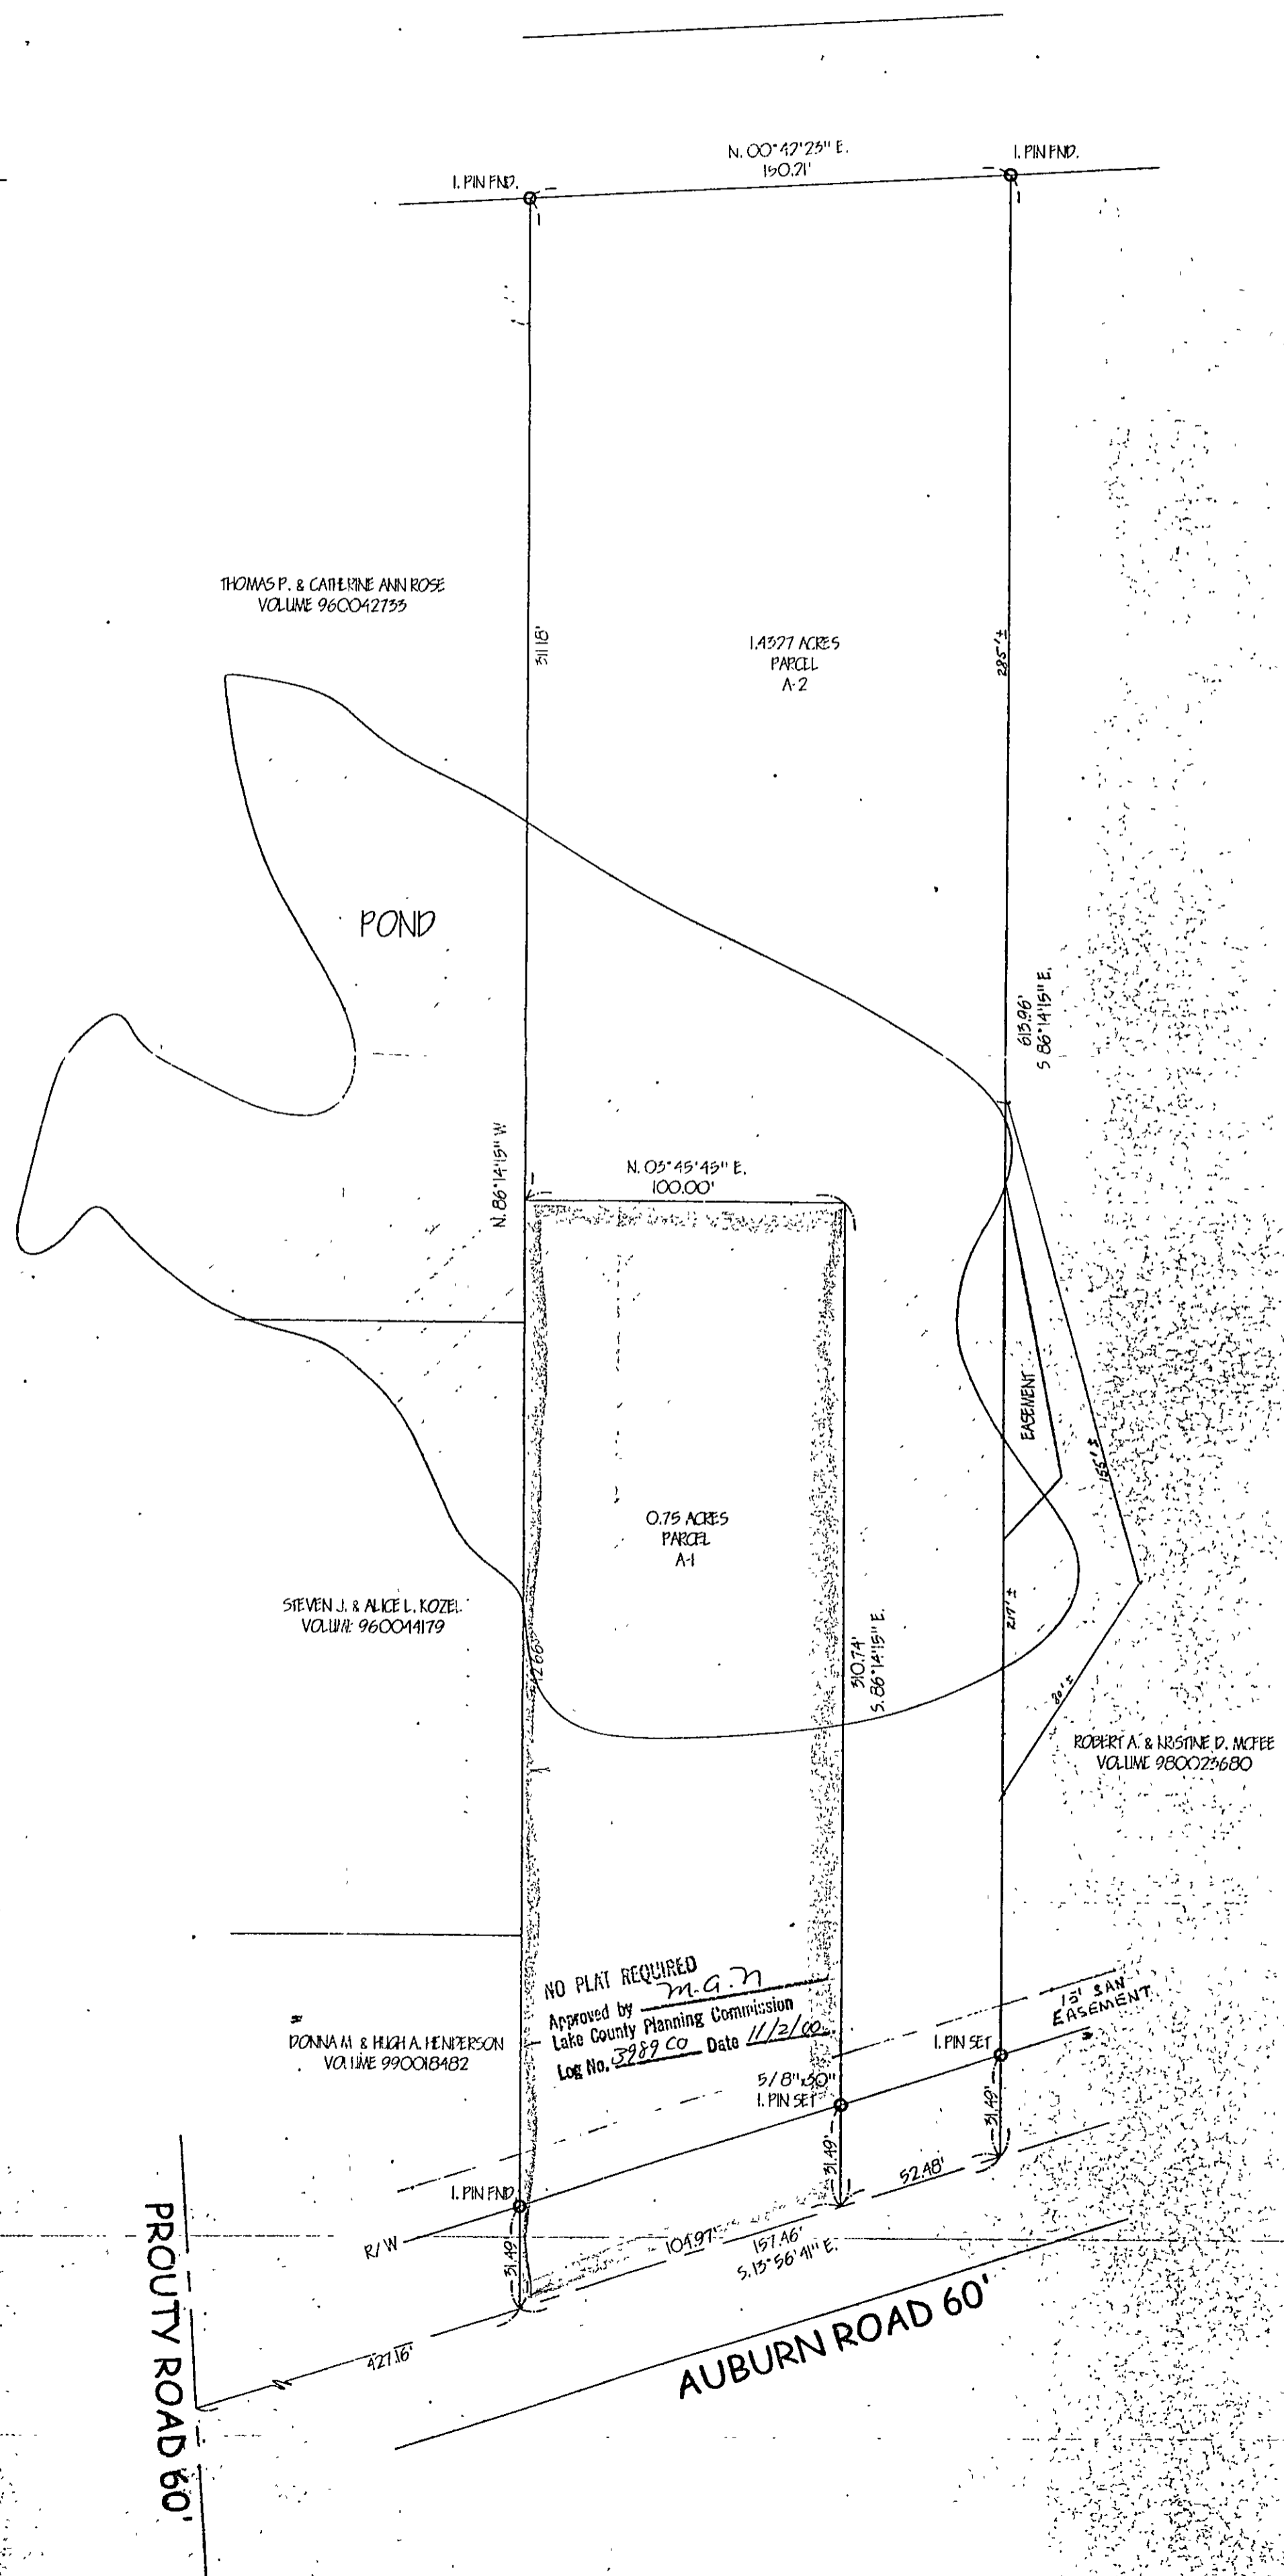

JOB # 00-5008 DWG. # 00-1887

I CERTIFY THAT THIS PLAN
 WAS PREPARED BY ME AND
 IS CORRECT TO THE BEST OF
 MY KNOWLEDGE AND BELIEF

REG. SURVEYOR #6356

JOHN C. SKONIECZNY
 7739 VIEWMOUNT DR.
 PAINESVILLE, OHIO 44077
 PH: 352-7742

NO PLAT REQUIRED
 Approved by *m.g.n*
 Lake County Planning Commission
 Log No. 3289 CO Date 11/2/00

PROUTY ROAD 60'

AUBURN ROAD 60'