



ALTA /ASCM SURVEY
FOR
MAXUS ENERGY CORPORATION

Diamond Shamrock Corporation
(now known as Maxus Energy Corporation)
Jun 11, 1953 D.B. Vol 338 Pg 250
Sep 11, 1986 O.R. Vol 243 Pg 56

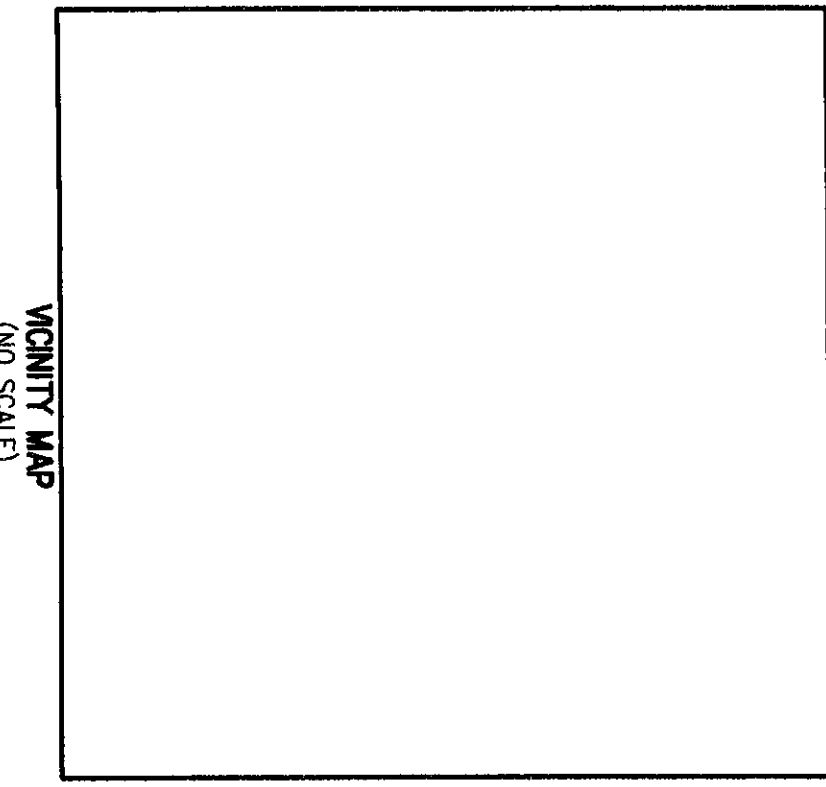

LEGEND	
[Symbol]	TRAPIC SIGN
[Symbol]	INLET BASIN
[Symbol]	LIGHT POLE
[Symbol]	WATER LINE VALE
[Symbol]	END GUY WIRE
[Symbol]	ELECTRIC POLE
[Symbol]	MONUMENT BOY
[Symbol]	IRON PIPE
[Symbol]	IRON PIN
[Symbol]	STW M.H. - STORM MANHOLE
[Symbol]	SMN M.H. - SANITARY MANHOLE
[Symbol]	TEL. M.H. - TELEPHONE MANHOLE
[Symbol]	CEVTER LINE
[Symbol]	PROPERTY LINE
[Symbol]	FIRE HYDRANT
[Symbol]	TEST BORE
[Symbol]	UTILITY METER
[Symbol]	FLAG POLE
[Symbol]	YARD LIGHT

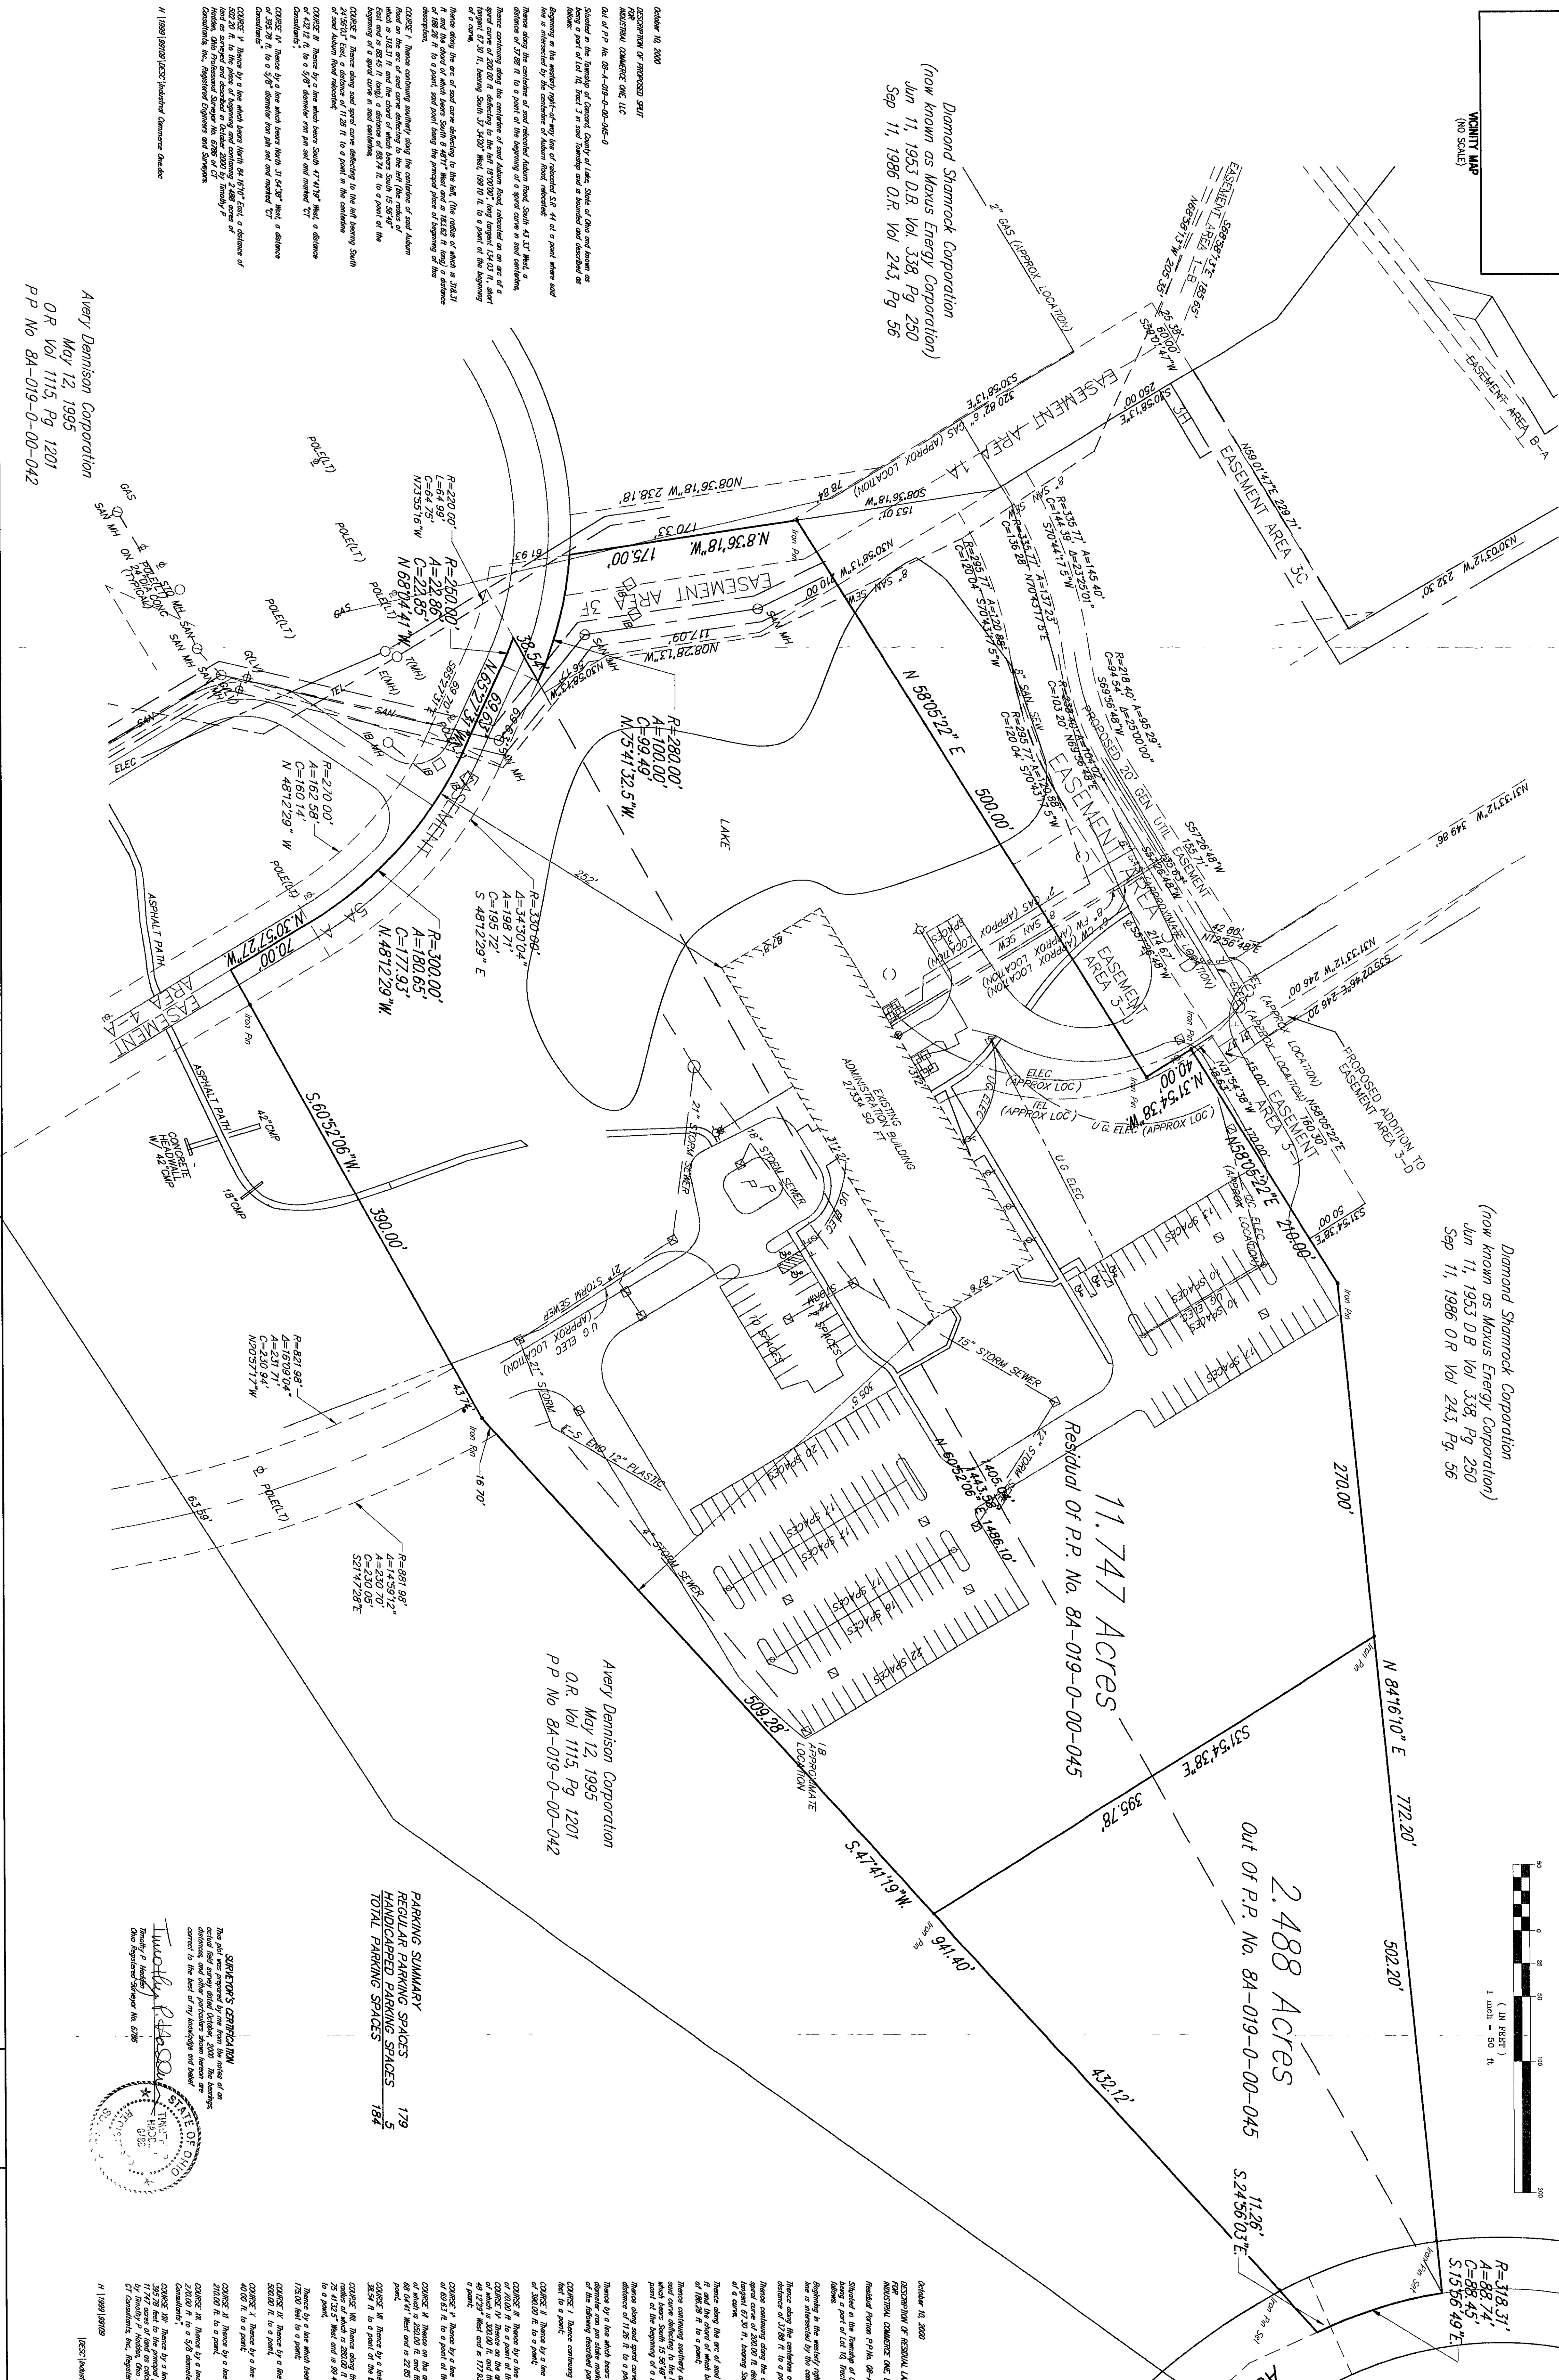

11.747 Acres
Residual of P.P. No. 84-019-0-00-045

2.488 Acres
Out of P.P. No. 84-019-0-00-045

11.26'
S 24° 56' 03" E

502.20'

772.20'

N 84° 16' 10" E

395.78'

S 37° 54' 38" E

432.12'

94.40'

508.28'

18° STORM SEWER

15" STORM SEWER

21" STORM SEWER

18" STORM SEWER

12" STORM SEWER

















































PARKING SUMMARY

REGULAR PARKING SPACES	179
HANDICAPPED PARKING SPACES	5
TOTAL PARKING SPACES	184

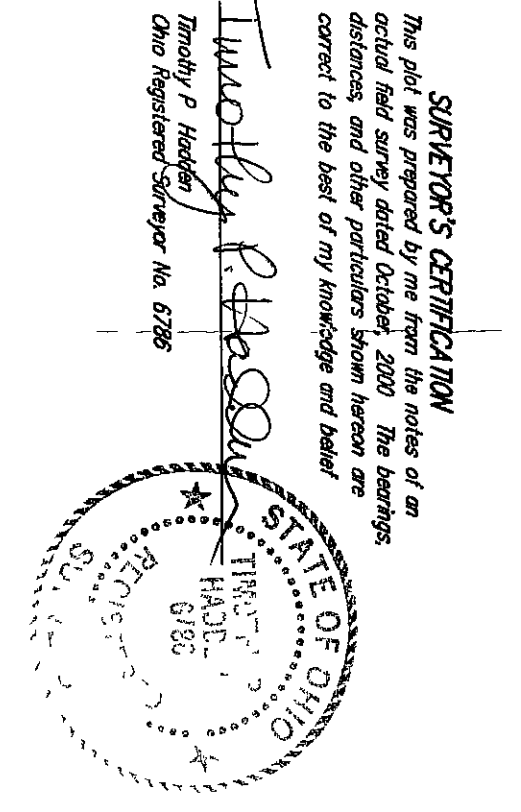

CT Consultants, Inc.
Engineers • Architects • Planners
111 Longship • Mentor • Columbus • Nor-13, Claraton • Youngstown

Avery Dennison Corporation
May 12, 1995
O.R. Vol 1115, Pg 1201
P.P. No. 84-019-0-00-042

NO.	DESCRIPTION	DATE	BY	CHECKED
1	ASSET MAP			
2	ASSET MAP			
FIRST AMERICAN TITLE INSURANCE COMPANY
COMMITMENT NO. ST 24026

ALTA/ASCM SURVEY AND LOT SPLIT
FOR
MAXUS ENERGY CORPORATION
IN PART OF ORIGINAL LOT NO. 10, TRACT 3
CONCORD TOWNSHIP, LAKE COUNTY, OHIO

DATE: MAY 12, 2000
DRAWN BY: J.H.
CHECKED BY: T.P.H.
APPROVED BY: J.H.

SCALE: 1" = 50'
CONTRACT NO: 99109
SHEET NO: 2 OF 2