

WYNDTREE SUBDIVISION
VOL.9-PG.8

S/L 31
BA-30E-31
DONALD & VALASTA SMITH
VOL.728-PG.938

S/L 30
BA-30E-30
MICHAEL & DOREEN GRUBBA
VOL.917-PG.968

S/L 29
BA-30E-29
JOHN & DENISE
HABUSTAK
VOL.704-PG.117

S/L 28
BA-30E-28
EDWARD KAZIMIR
VOL.457-PG.503

S/L 27
BA-30E-27
EDWARD & CALLIOPE
WALSH
#98012266

S/L 26
BA-30E-26
RICK KOJAN
VOL.372-PG.455


S/L 21
BA-30E-21
KEVIN & DIANE BEATTIE
VOL.351-PG.255

S/L 20
BA-30E-20
DREW & BEVERLY ROBERTS
VOL.357-PG.387

S/L 19
BA-30E-19
TIMOTHY & DIANNE
HERBERT
VOL.362-PG.699

S/L 11
BA-30E-11
AUSTIN & LORETTA MULHEM
VOL.402-PG.303

S/L 10
BA-30E-10
LAURENCE KLINE
VOL.531-PG.1245

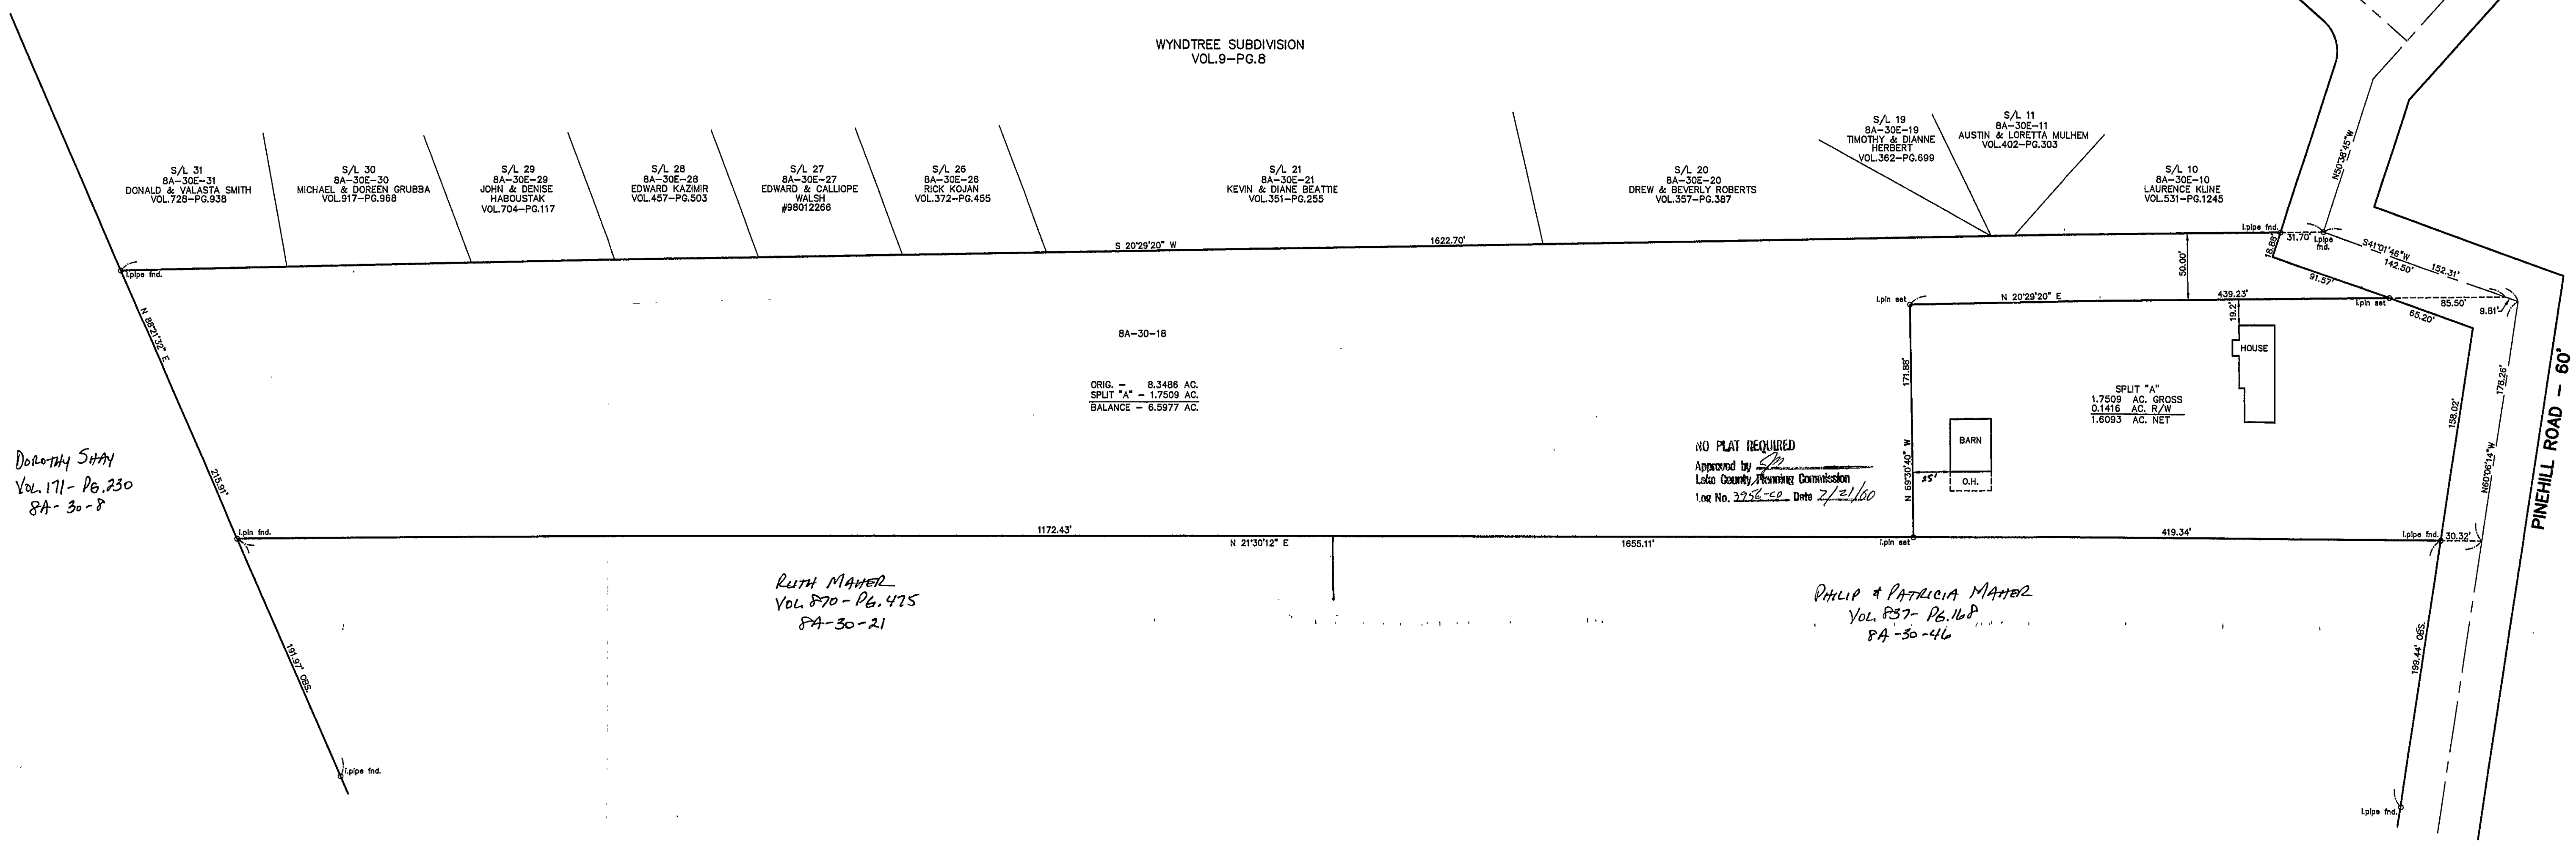


Dorothy SHAN
Vol. 171 - Pg. 230
8A-30-8

RUTH MAWER
Vol. 870 - Pg. 475
8A-30-21

PHILIP & PATRICIA MAWER
Vol. 837 - Pg. 168
8A-30-46

GRAPHIC SCALE

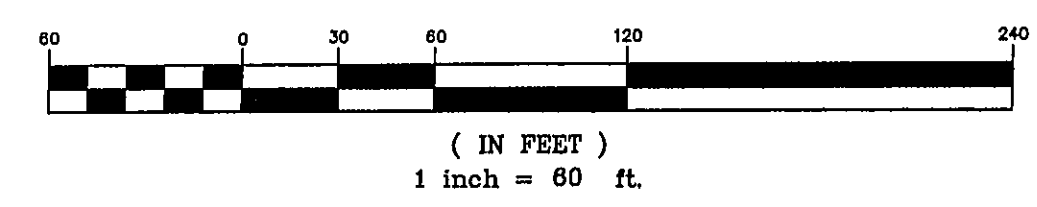

| REV NO. | DESCRIPTION | DATE | BY | CHK'D |
|---------|-------------|------|----|-------|
| | | | | |
| | | | | |
| | | | | |
| | | | | |

bj BABCOCK, JONES AND ASSOCIATES, INC
CIVIL ENGINEERS - SURVEYORS - LAND PLANNERS
PAINESVILLE OHIO 44077

DATE 7/17/00
DESIGN BY H.J.
DRAWN BY T.R.
APPROVED BY H.J.

PLAT OF SURVEY
FOR
MRS. BEZZEG
CONCORD TOWNSHIP
LAKE COUNTY

SCALE: 1" = 80'