


PAINESVILLE - RAVENNA ROAD 60'

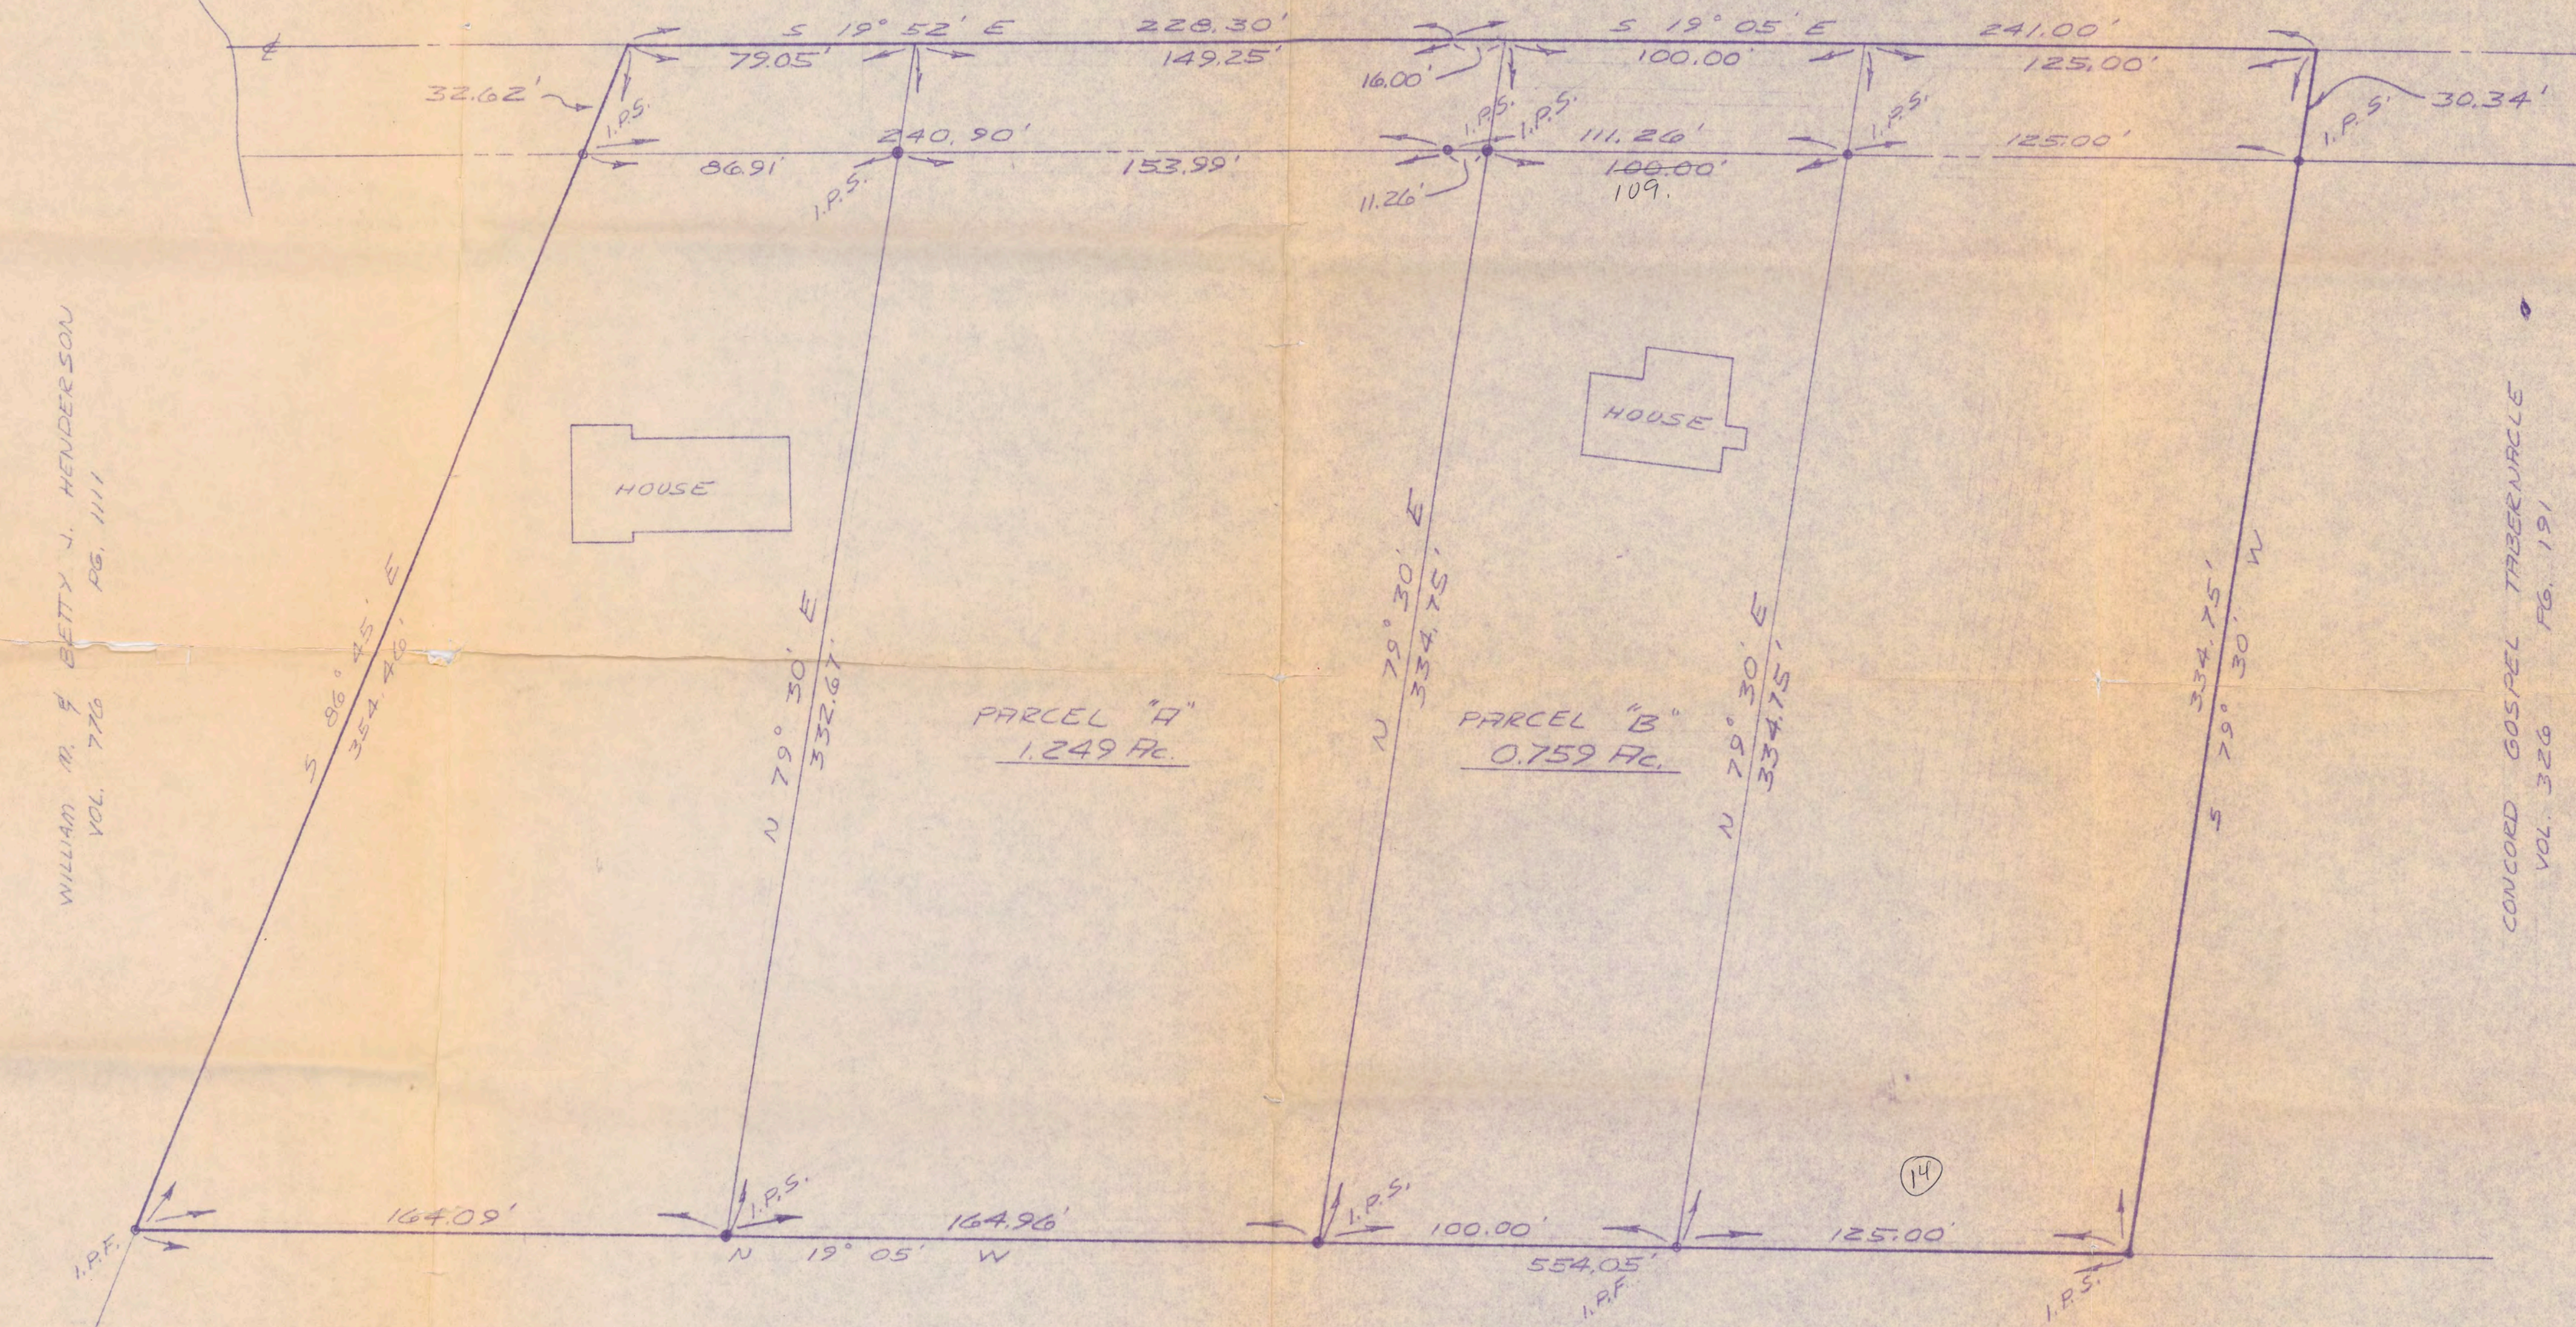

WILLIAM M. & BETTY J. HENDERSON
VOL. 776 PG. 1111

CONCORD GOSPEL TABERNACLE
VOL. 326 PG. 191

PARCEL "A"
1.249 Ac.

PARCEL "B"
0.759 Ac.

RICHARD HLADIK
VOL. 595 PG. 72

834-1278

8A-14-15
14-14

PLAT OF SURVEY
FOR
ROBERT A. HURST
PART OF LOT 4 TRACT 2
CONCORD TOWNSHIP LAKE COUNTY OHIO

Colpetzer • Woods Consultants, Inc.
CONSULTING ENGINEERS AND SURVEYORS
PAINESVILLE, OHIO 44077

DATE 31 AUG 72	SHEET 1	OF 1
SCALE 1" = 30'		
DRAWN BY JCC		
CH'K'D BY R		
F.B.# 305 PG. 144	CONTRACT NO. 77-197	