

LOT SPLIT PLAT OF P.P.N. 8A-8A-14 & P.P.N. 8A-8A-4 GIRDLED ROAD CONCORD, OHIO FOR DEEP MEADOW PARTNERS LTD.

SITUATED IN THE TOWNSHIP OF CONCORD, COUNTY OF LAKE, AND STATE OF OHIO, AND KNOWN AS BEING PARTS OF ORIGINAL LOT NOS. 17 AND 18, TRACT NO. 1.

OWNERS ACCEPTANCE

I, (WE) THE UNDERSIGNED OWNER(S) OF THE LAND SHOWN HEREON, DO HEREBY ACCEPT THIS PLAT OF LOT SPLIT OF THE SAME.

OWNER'S NAME _____ OWNER'S NAME _____

NOTARY

STATE OF OHIO }
COUNTY OF LAKE }

BEFORE ME A NOTARY PUBLIC IN AND FOR SAID COUNTY AND STATE, PERSONALLY APPEARED THE ABOVE NAMED OWNER(S) WHO ACKNOWLEDGED THAT HE DID SIGN THE FOREGOING INSTRUMENT AND THAT IT WAS HIS OWN FREE ACT AND DEED.

IN WITNESS WHEREOF, I HAVE HEREUNTO SET MY HAND AND OFFICIAL SEAL AT _____, OHIO, THIS _____ DAY OF _____, 2001.


NOTARY PUBLIC _____

MY COMMISSION EXPIRES _____

CERTIFICATION

THIS PLAT OF LOT SPLIT WAS PREPARED FROM A FIELD SURVEY, ANALYSIS OF RECORDED PLATS, DEEDS, AND CITY SURVEY RECORDS. BEARINGS SHOWN HEREON ARE TO AN ASSUMED MERIDIAN AND ARE INTENDED TO INDICATE ANGLES ONLY. DISTANCES ARE GIVEN IN FEET AND DECIMAL PARTS THEREOF. ALL OF WHICH I CERTIFY TO BE CORRECT TO THE BEST OF MY KNOWLEDGE.



EDWARD B. DUDLEY III
DECEMBER 3RD, 2001
REVISED AUG 15, 2002 PER
LAKE COUNTY ENGINEER
P.S. No. 6747 DATE _____

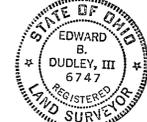

NOTE: ● DENOTES A 5/8" X 30" IRON PIN SET AND GAPPED, E. B. DUDLEY, P.L.S. No. 6747.

LEGEND

MONUMENT BOX	●	IRON PIN SET	○
DRILL HOLE	○	IRON PIN SET	○
CENTERLINE	—	PROPERTY LINE	—
PROPERTY LINE	—	RIGHT-OF-WAY LINE	—
EASEMENT LINE	—	EASEMENT LINE	—
ORIGINAL PLAT LINE	—		
REC'D	RECORDED	VOL.	VOLUME
FILED	FILED	PL.	PL.
DATE	DATE	AC.	ACRES
BY	BY	SQ.	SQUARE FEET
INCL.	INSTRUMENTS	CD.	CD.
CD.	CD.	CD.	CD.
ADJ.	ADJACENT	P.P.N.	PARCEL NUMBER

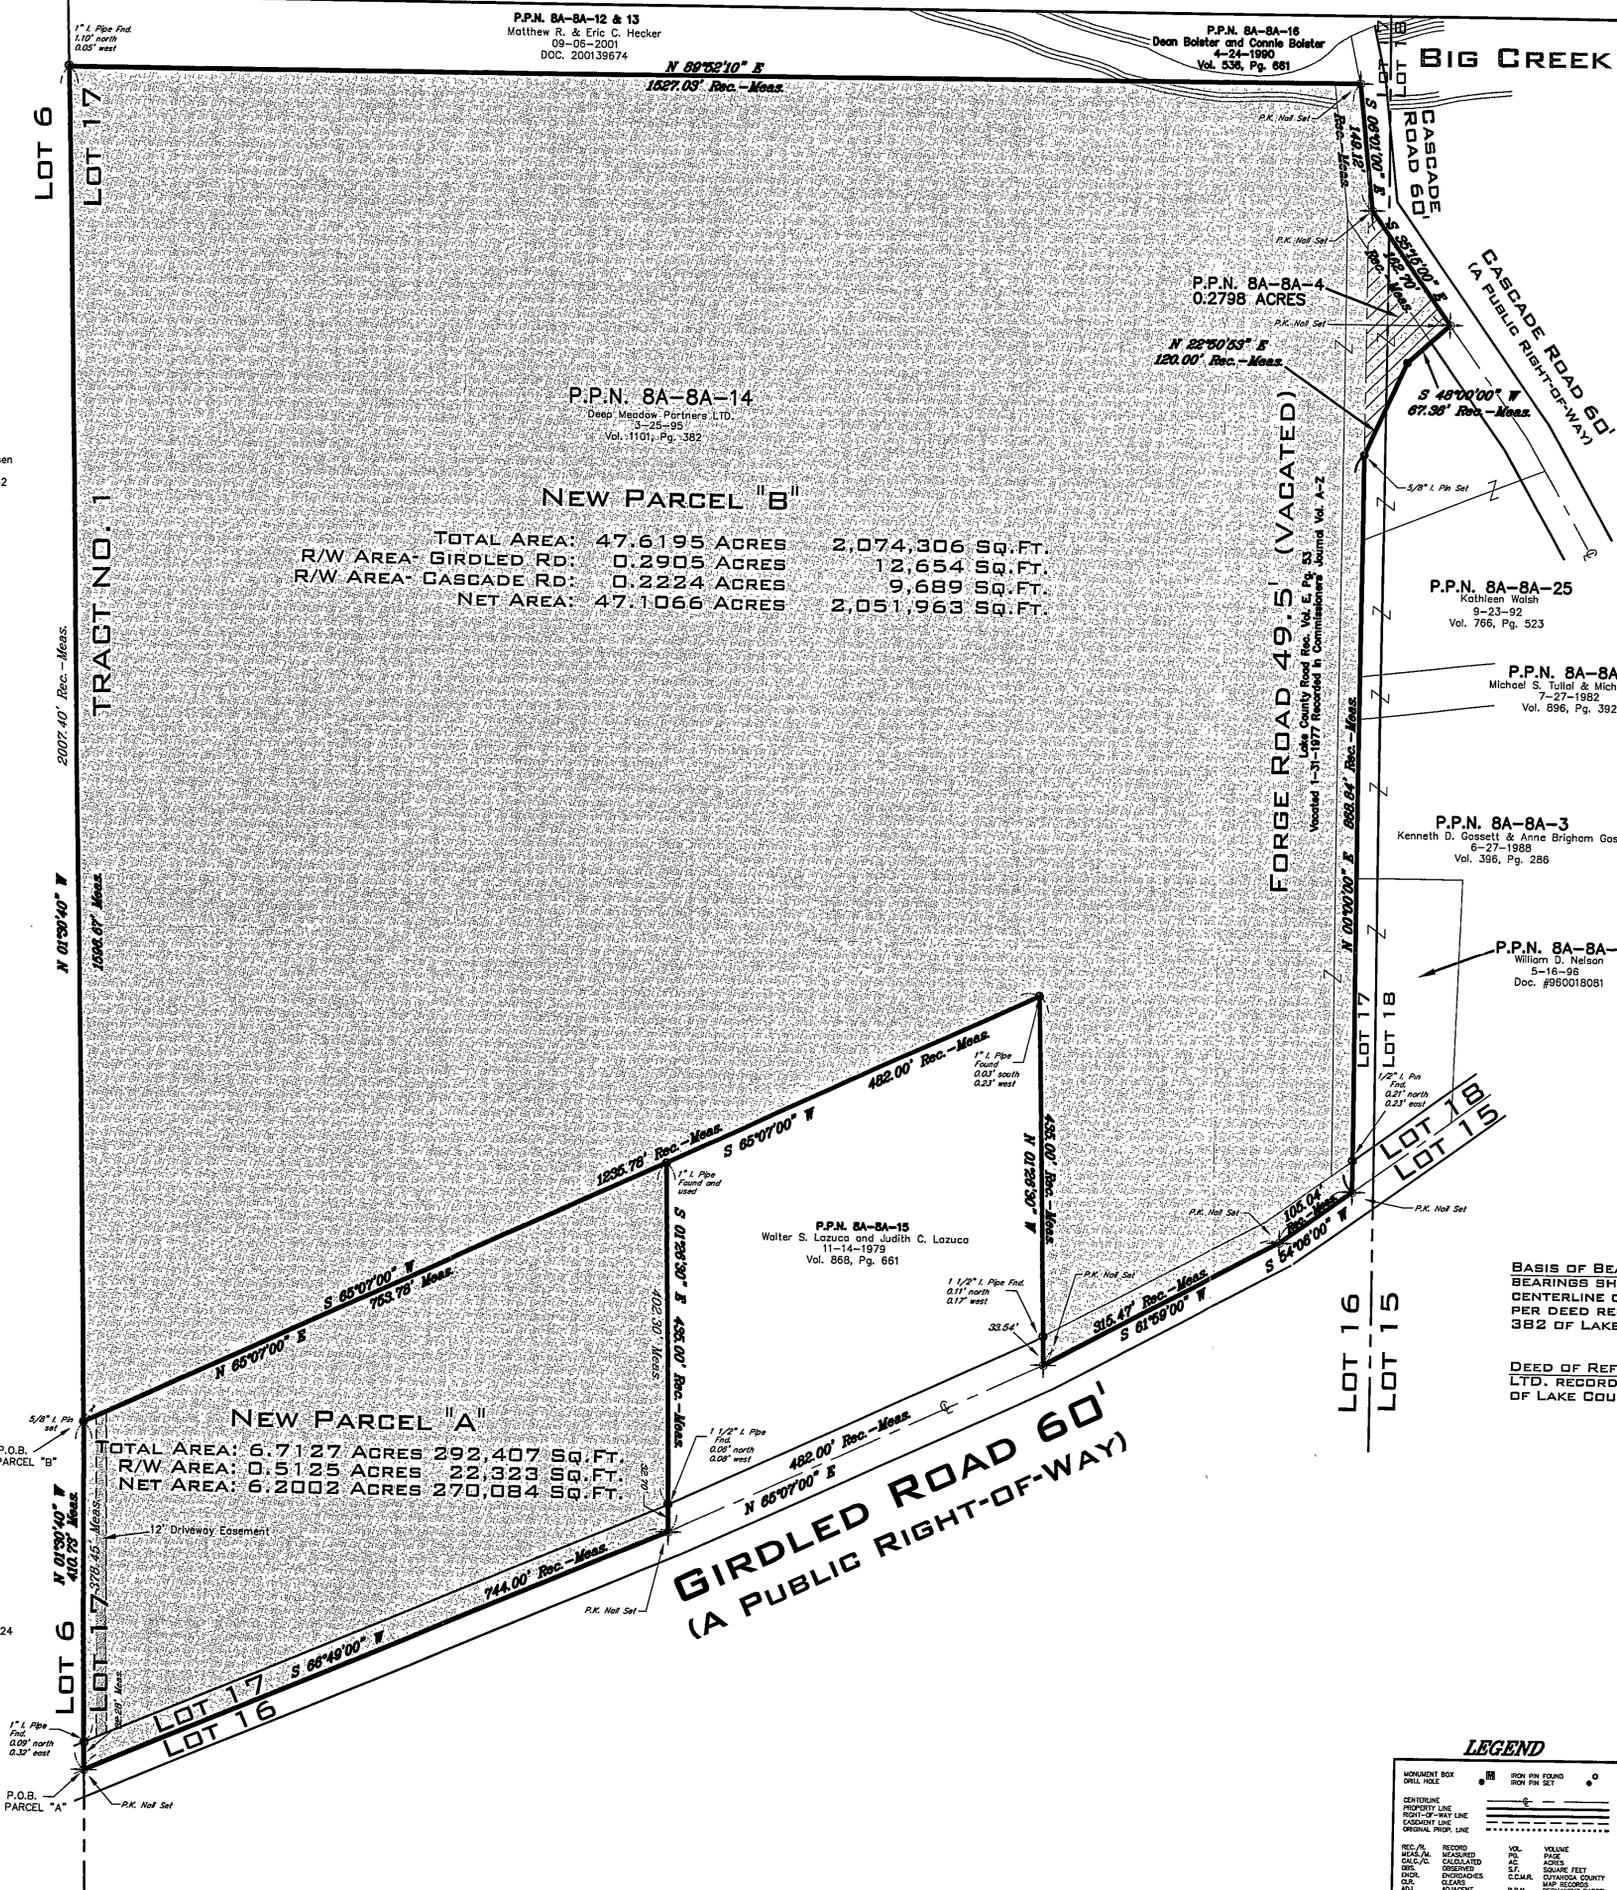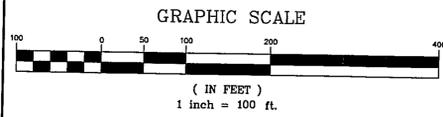

Margaret R. Madsen
06-22-1993
Vol. 810 Pg. 1162

Dana Madsen
04-04-2002
Doc. 2002R016924

RIVERSTONE
LAND SURVEYING - ENGINEERING - DESIGN
2530 SUPERIOR AVENUE - SUITE 703
CLEVELAND - OHIO - 44114
PHONE: (216) 241-7070 FAX: (216) 241-7071
WWW.RIVERSTONE.COM