

# VACATION PLAT FOR KILLCAWLEY AVENUE

AND NOW LOCATED IN PART OF LOTS No. 19 & 20, TRACT No. 4 IN


## PAINESVILLE TOWNSHIP, LAKE COUNTY, OHIO

KILLCAWLEY AVENUE WAS ESTABLISHED ON OCTOBER 2, 1891 AS RECORDED  
IN VOLUME A PORTFOLIO PAGE 37 OF LAKE COUNTY PLAT RECORD

**NOTE:** AREA TO BE VACATED IS  
SHADED AND CONTAINS  
1.20 ACRES.

**TRANSFERRED**  
12-13-94 *ep se*  
Edward H. Zupancic  
Auditor, Lake County, Ohio

NORTH  
SCALE: 1" = 40'

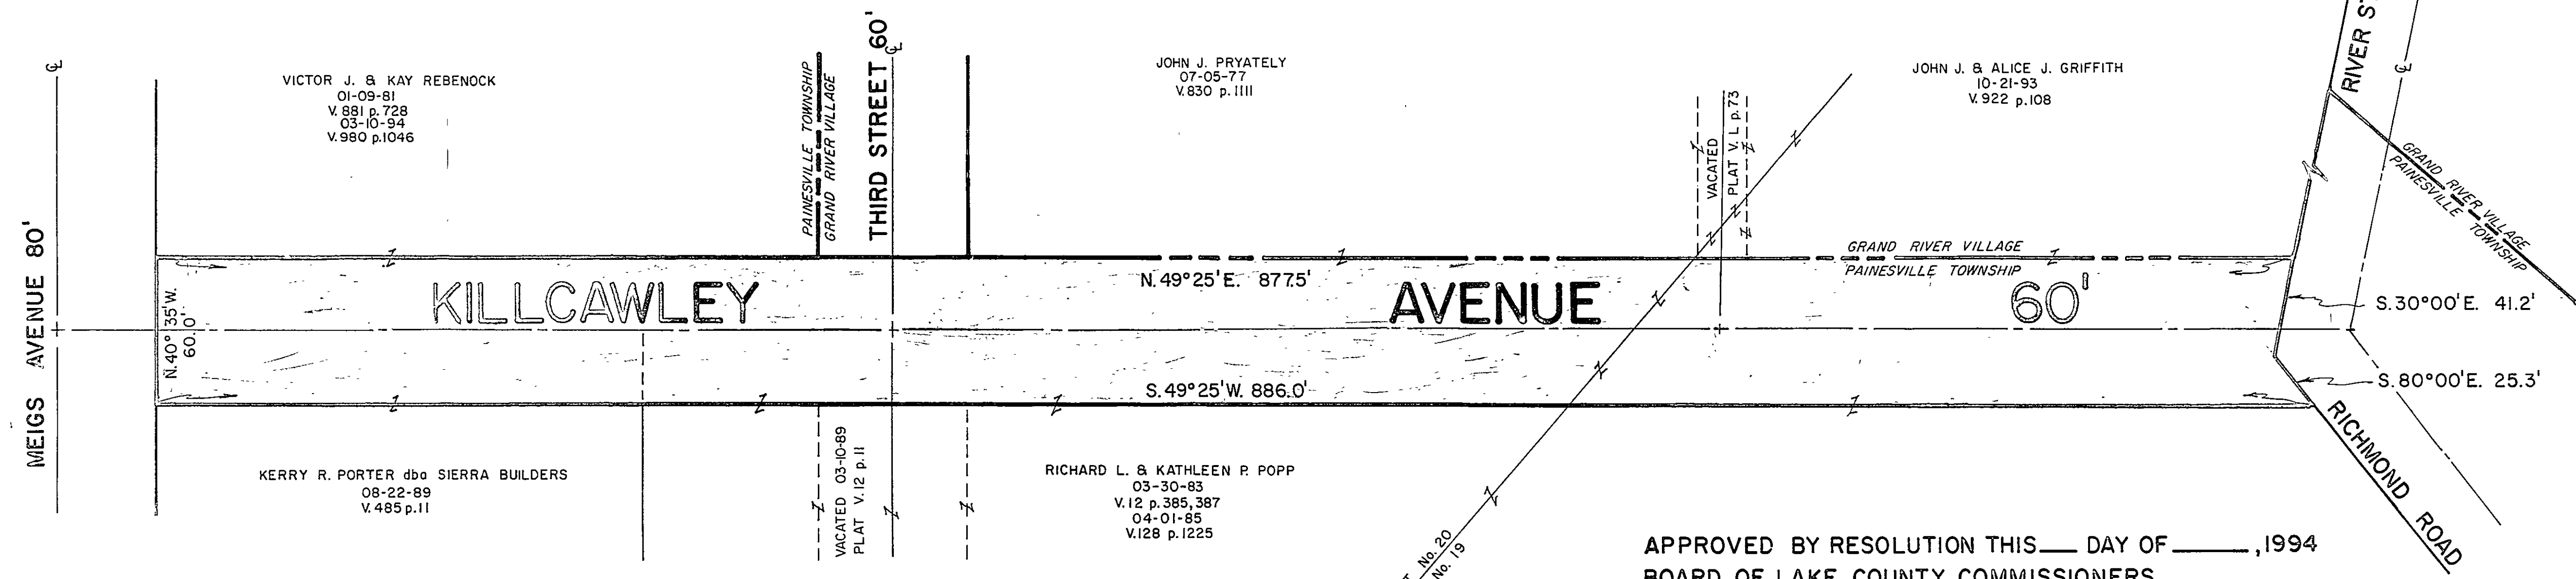

APPROVED BY RESOLUTION THIS \_\_\_ DAY OF \_\_\_, 1994  
BOARD OF LAKE COUNTY COMMISSIONERS,  
LAKE COUNTY, OHIO

*Robert A. Gardner*  
ROBERT A. GARDNER PRES.

*John Platz*  
JOHN PLATZ

*Mildred M. Teuscher*  
MILDRED M. TEUSCHER

APPROVED THIS 6<sup>TH</sup> DAY OF Dec., 1994

*Thomas P. Gilles*  
THOMAS P. GILLES RE., P.S.  
LAKE COUNTY ENGINEER

940046355

RECEIVED FOR RECORD  
AT 2:27 PM  
12/13/94  
RECORDERS FEE

Vol. 23 Page 2  
GEOFFREY T. KENT  
Lake County Recorder