


GRAPHIC SCALE




(IN FEET)
1 inch = 120 ft.

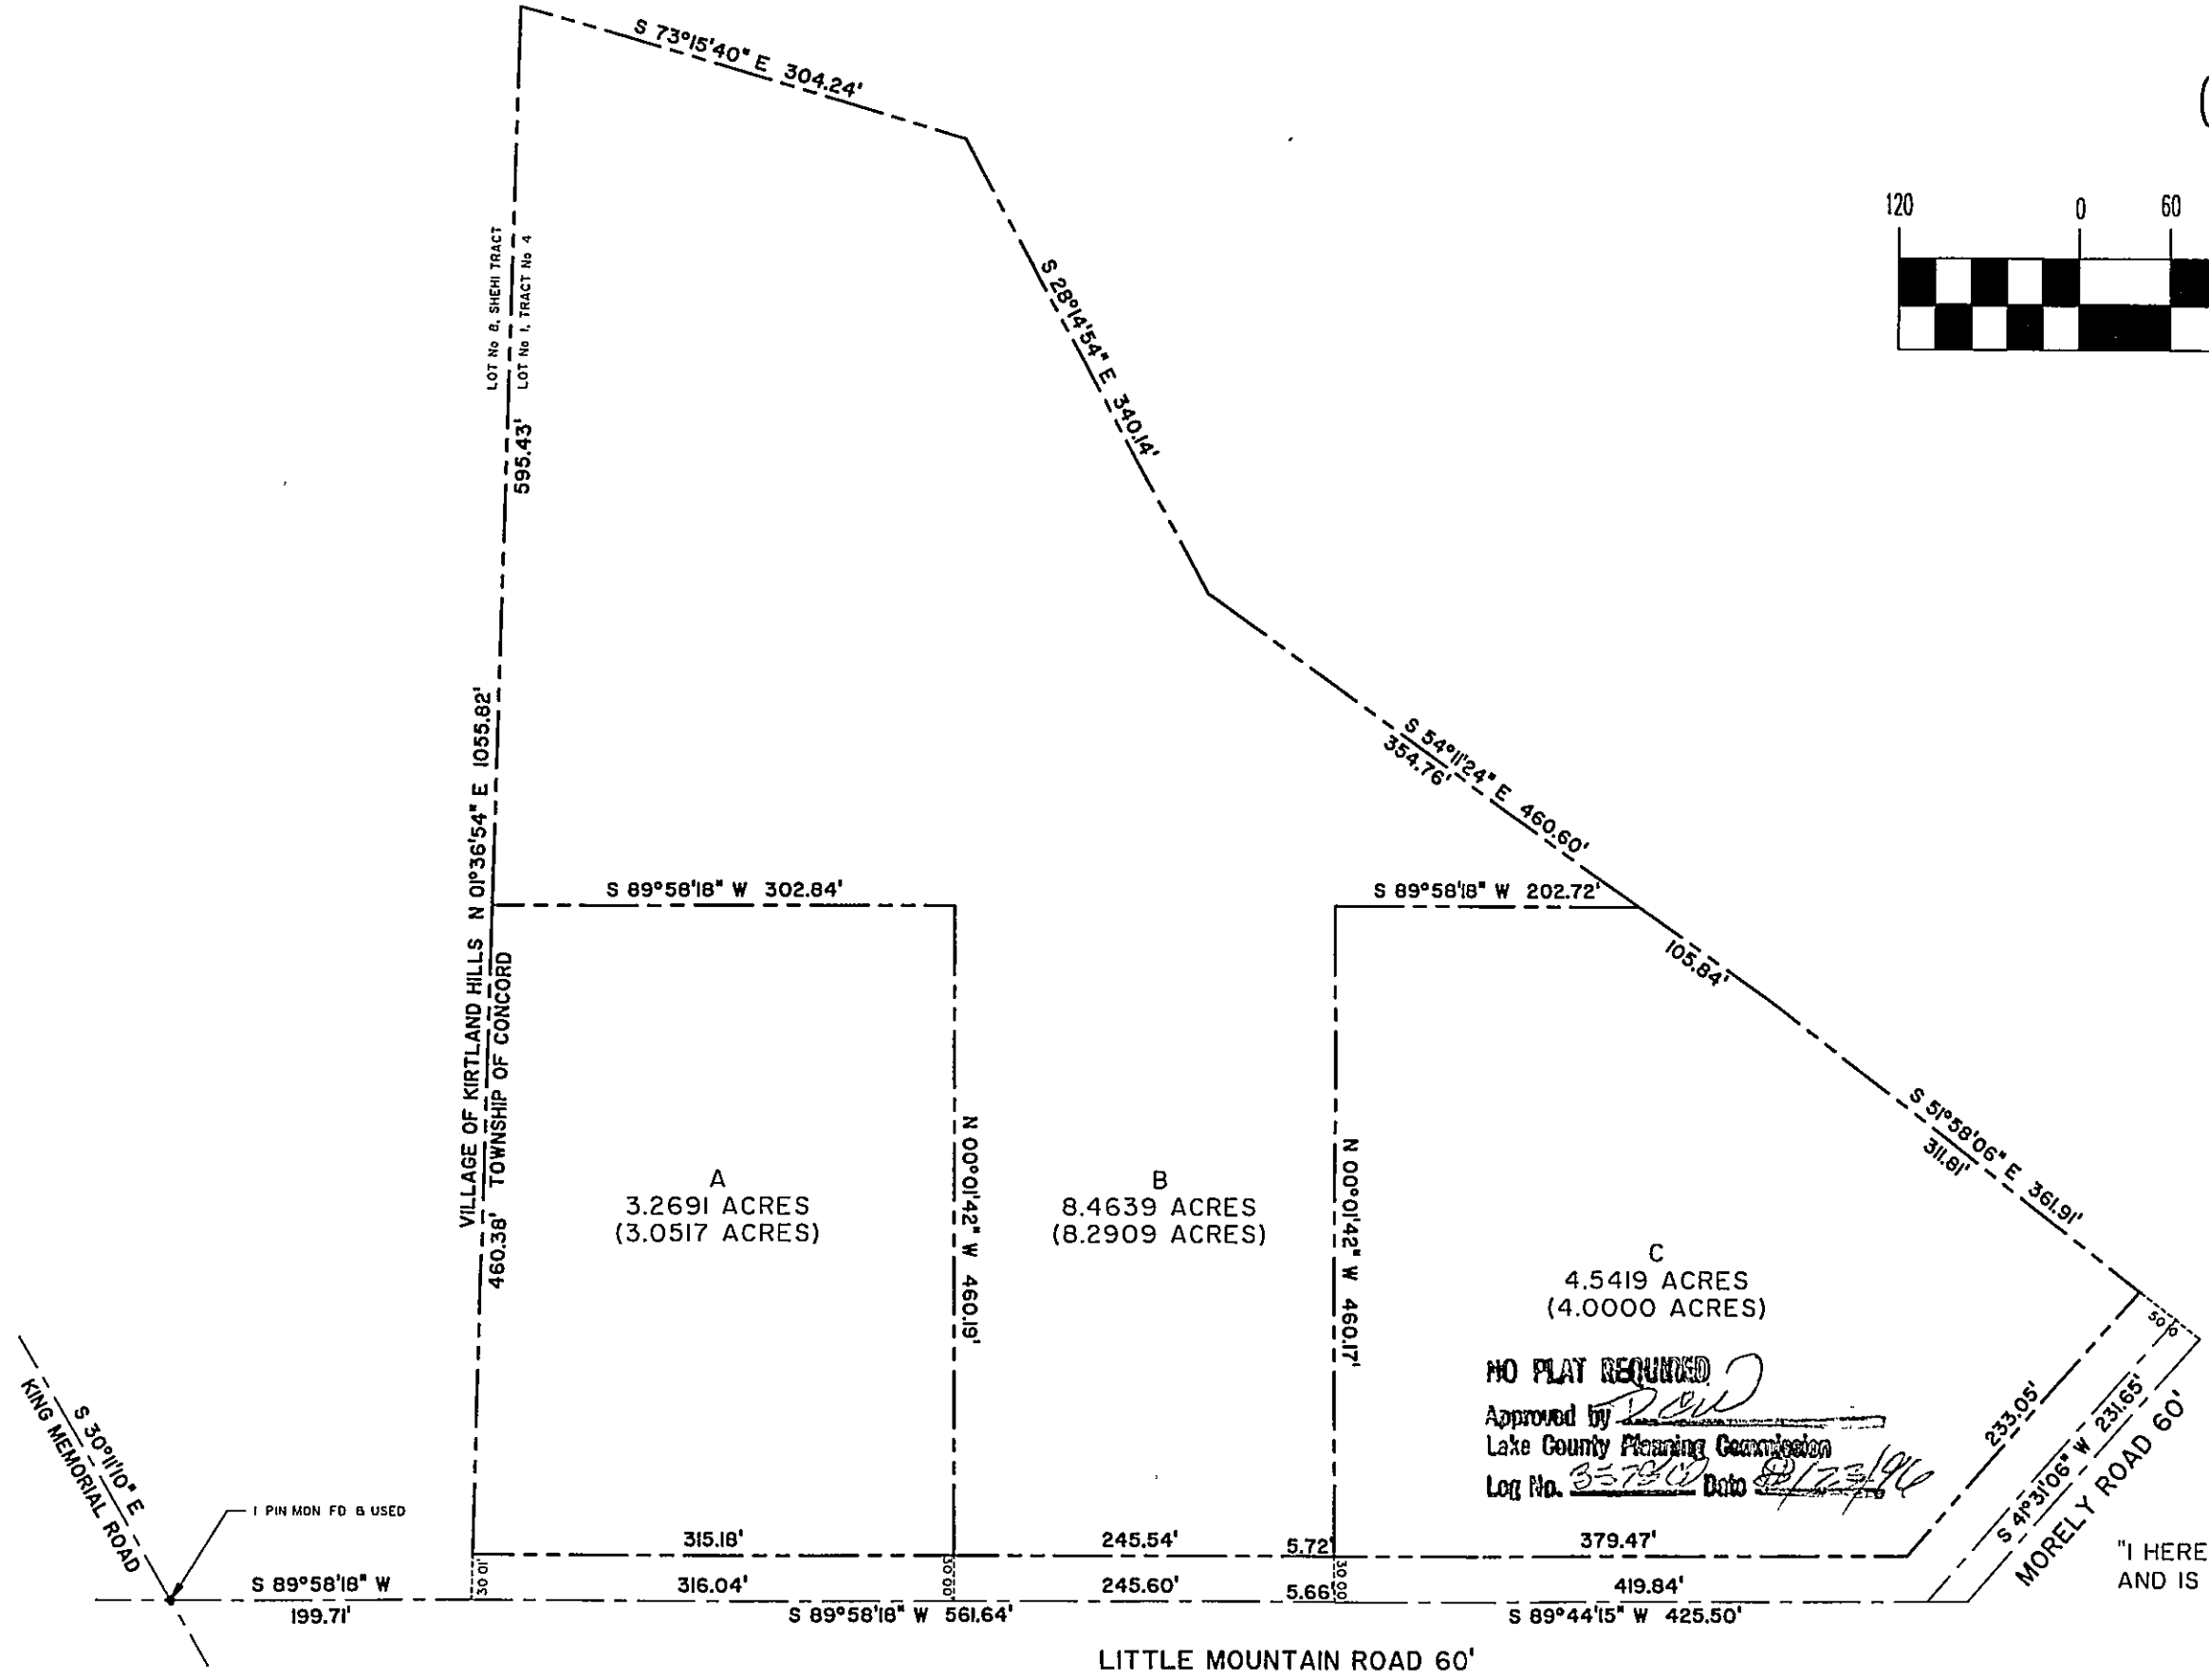

"I HEREBY CERTIFY THAT THIS PLAT WAS PREPARED BY ME AND IS CORRECT TO THE BEST OF MY KNOWLEDGE"

[Signature]
DAVID W NOVAK, P.S. No 7507

REV No.	DESCRIPTION	DATE	BY	CHK'D

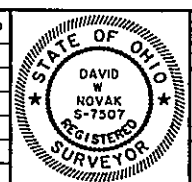

Himebaugh and Novak
Surveyors and Site Consultants
8663 Tyler Boulevard
Mentor, Ohio 44060-4346
(216) 74-7670, (216) 255-5900 FAX.

OHIO DEVELOPMENT COMPANY, LTD.
536 TIMBERLINE DRIVE, AKRON, OHIO 44333
330-666-7718

DATE: JULY 25, 1996
DRAWN BY: D. W. NOVAK
CHECKED BY: DWN
APPROVED BY: *[Signature]*
P.B. No. PG.

LOT SPLIT
LITTLE MOUNTAIN ROAD AND MORELY ROAD, CONCORD

SCALES	
HORZ.	1" = 120'
VERT.	1" = NONE
CONTRACT No	
96060F2B	
SHEET No	OF
1	1