

FAIRPORT HARBOR, OHIO U.S. HARBOR LINE MAP

SCALE 1"=300'
IN ONE SHEET
U.S. ENGINEER OFFICE, BUFFALO, N.Y.
JUNE 27, 1939

WAR DEPARTMENT
OFFICE, CHIEF OF ENGINEERS
WASHINGTON, D. C. DIST. 10, 1940



It is recommended that the harbor lines as shown on this map be established by the Secretary of War. By his approval herein subject to the provisions of section 11 of the Harbor Act approved March 3, 1899, the map hereon presented shall hereafter be the official harbor map for these shores previously approved by the Secretary of War.

W. G. ...
Major General, Chief of Engineers
WAR DEPARTMENT
WASHINGTON, D. C. DIST. 10, 1940

Approved:

NOTE: All bearings are referred to true bearing of line A16 to A17 established by observation on Polaris from A16

The broken line marked "U. S. Harbor Line" shall be a centerline bulkhead and piers line which defines the limit of solid filling and the limit to which open pile structures may be built.

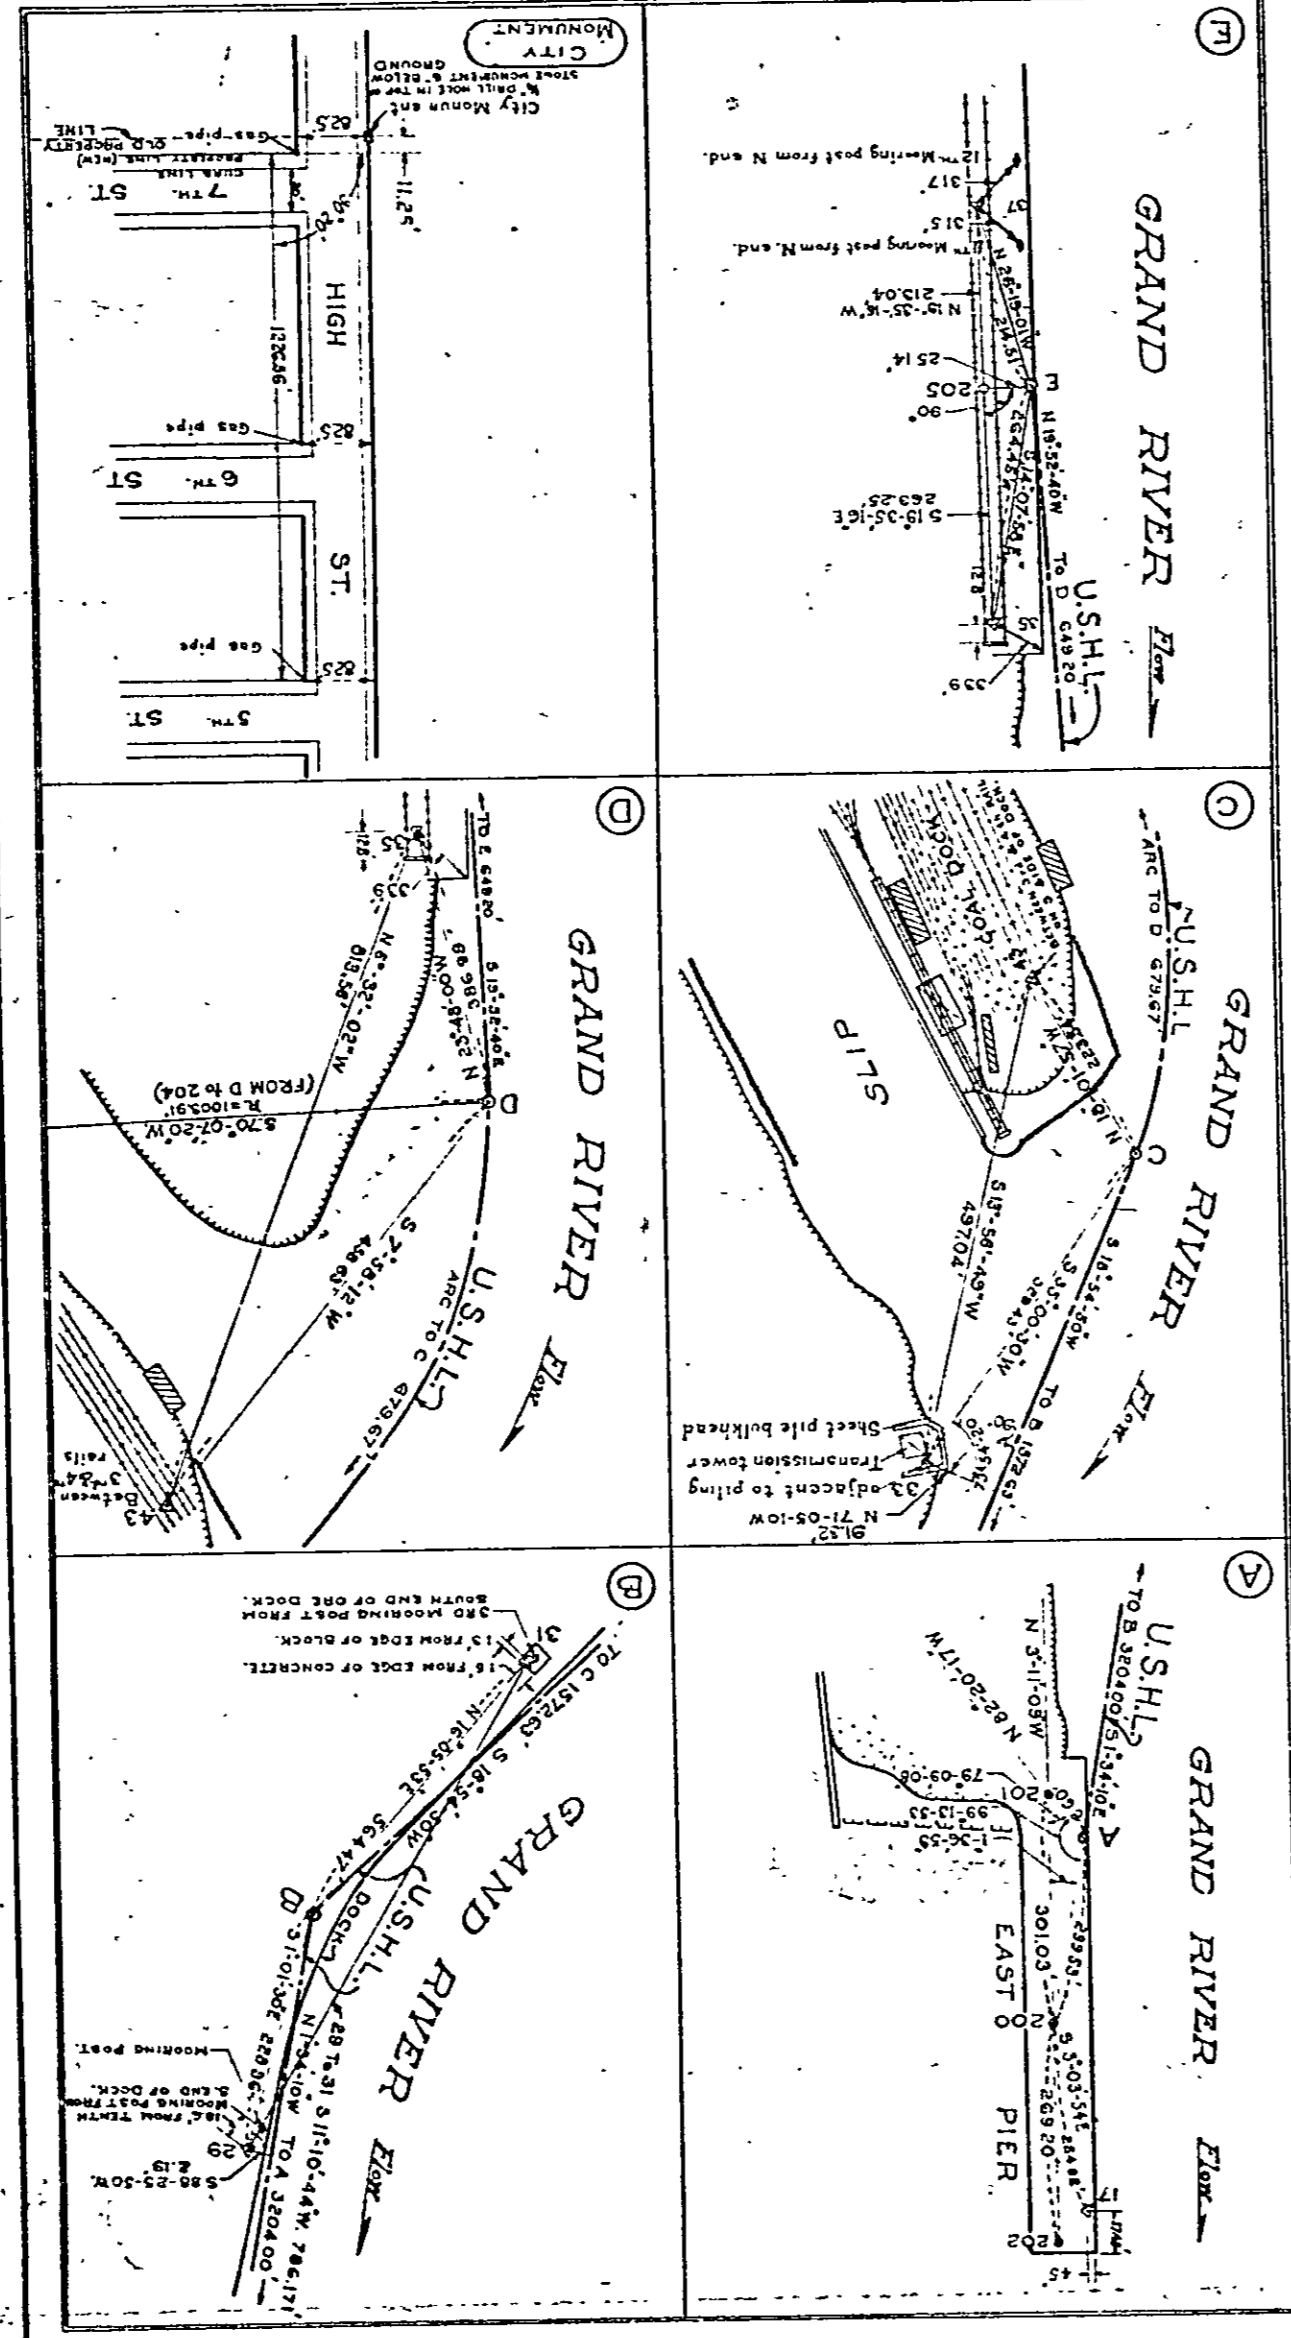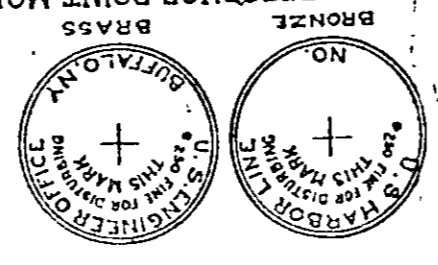

Coordinates of Harbor Line Reference Points

Point	North	East
A	6,066.00	6,103.39
B	6,063.80	6,109.34
C	4,176.08	5,079.58
D	3,509.33	5,685.19
E	2,892.81	5,905.93
205	2,907.24	6,029.61
29	5,892.72	6,152.24
31	5,121.47	6,032.53
33	4,445.91	5,868.58
35	3,155.25	5,641.36
37	2,706.53	6,001.03
39	2,273.35	6,200.45
43	3,963.52	5,748.78
47	4,754.45	6,026.34
14	10,000.00	5,000.00
16	8,526.64	5,065.84
17	9,420.36	6,077.77

