



LIBERTY STREET 60'

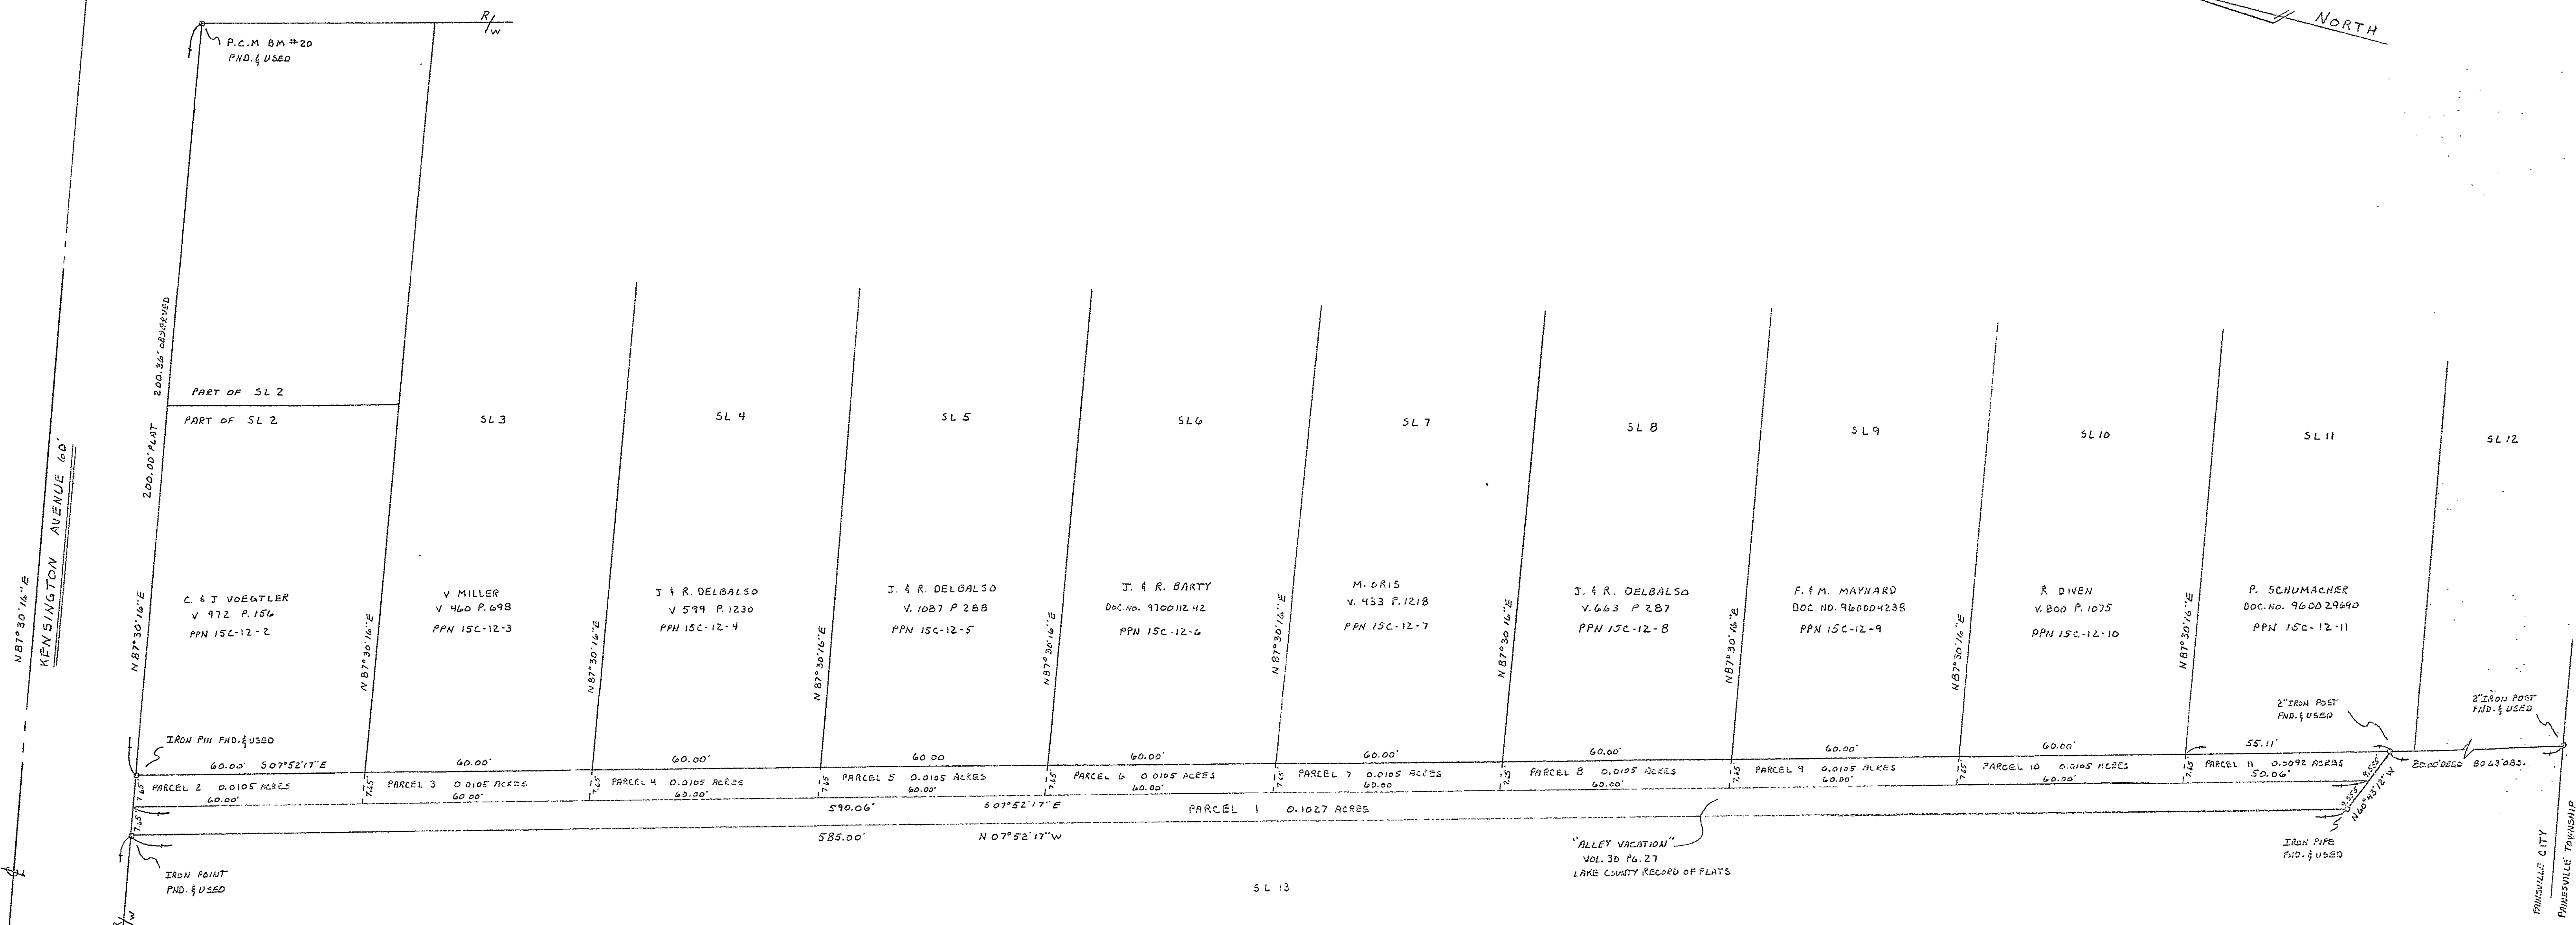

KENSINGTON AVENUE 60'

MAP: A. STACKWELL'S SURVEY
PORTFOLIO A PAGE 56
LAKE COUNTY MAP RECORDS
LOT NO. 1, TRACT NO. 3

JOSEPH & ROSE DELBALSO
T. B2 P. B3
PPN 15C-12-14

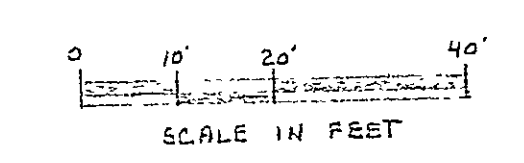

15C-12-2 thru 11

NO PLAT REQUIRED
APPROVED BY

City of Painesville, Lake County
City Planning Commission

Anna M. White
Planning Commission Secretary
Date: 4/23/98



RECEIVED
JUN 12 1998

CITY OF PAINESVILLE
Com. Dev./Eng. Depts.

SCHADE SURVEYING COMPANY		4043 ERIE ST. WILLOUGHBY, OHIO 44095	
SCALE	1"=20'	DRAWN BY	P.S./M. DISK 4530
DATE	1-29-98	APPROVED BY	DATE
DRAWING NUMBER		98-672	

LAKE COUNTY AUDITOR OFFICE