



SCALE 1"=10'


S 12 36' E
219'05"

0.731 AC

WOODS & BRUSH

WOOD FRAME BUILDING
WITH BASEMENT
FF: 689 32
BF: 680 25

26' 0" SETBACK
60' TO SHANKLAND RD.
10' LIGHT
3' FENCE







COLPETZER-WOODS CONSULTANTS, INC
180 SOUTH STATE STREET
PAINESVILLE, OHIO
TEL. 357-7669

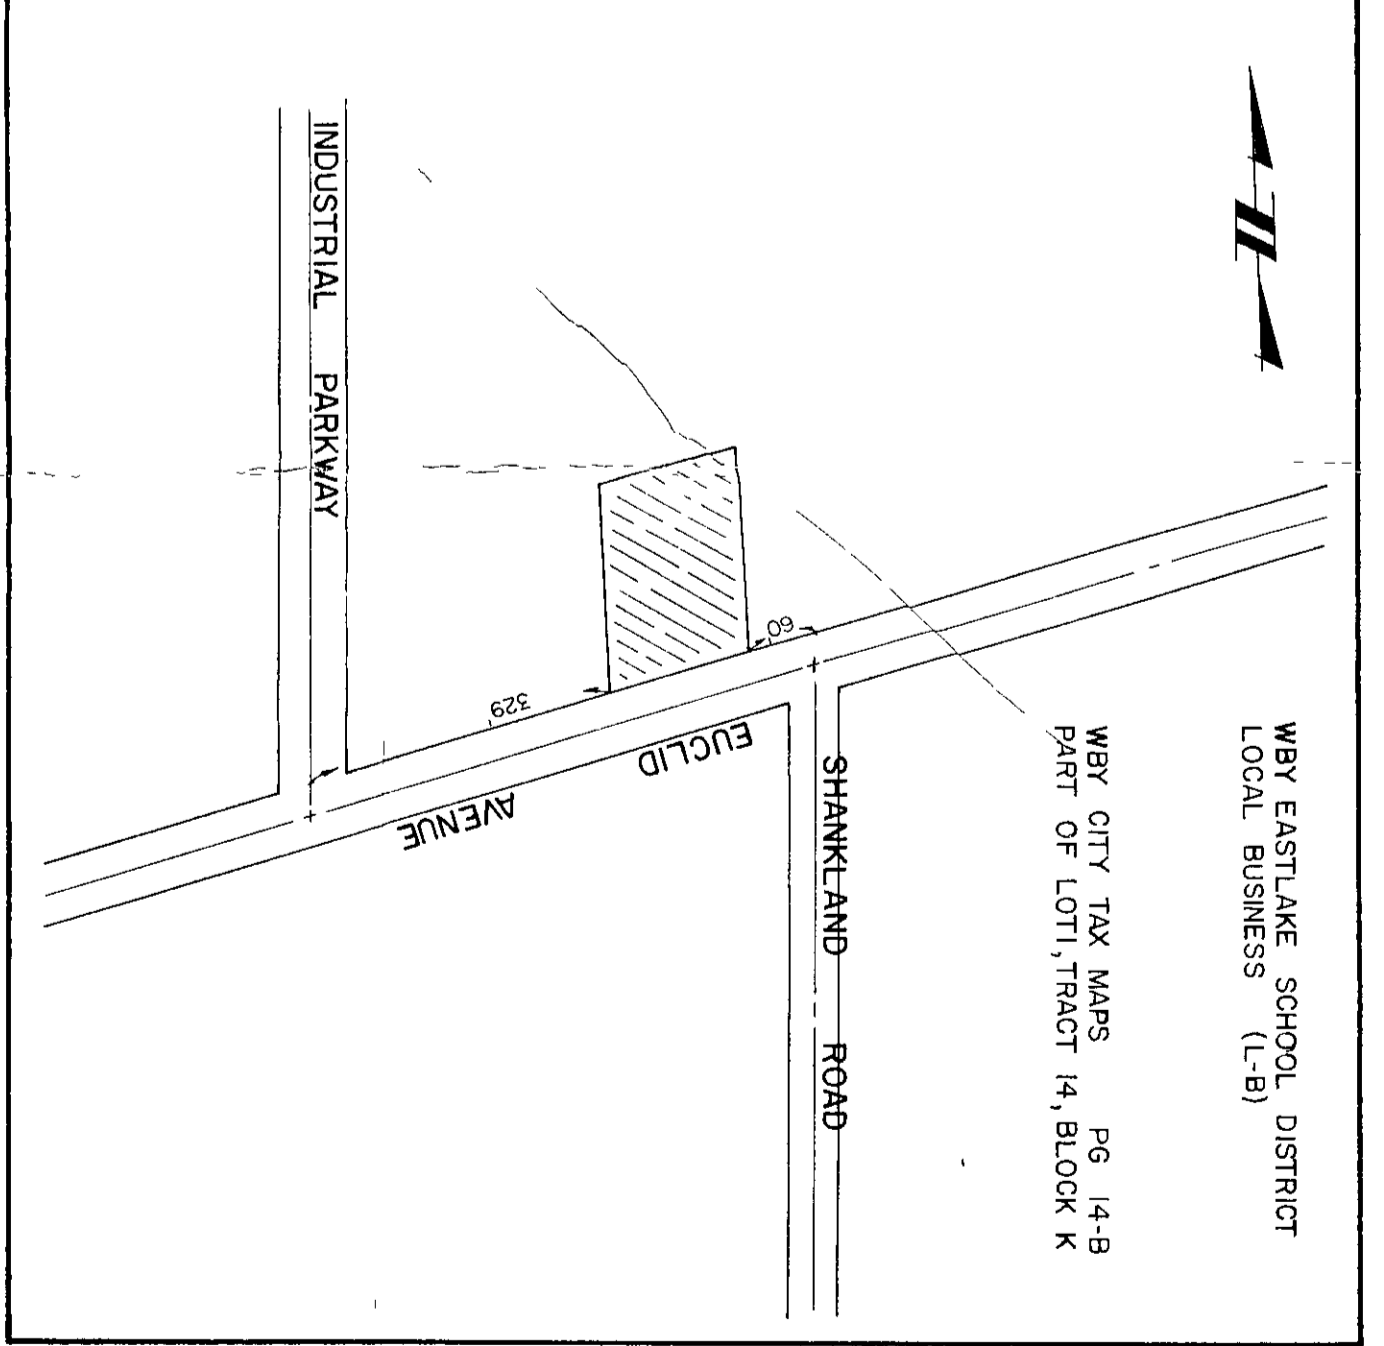

LOCATION MAP
SCALE 1"=200'

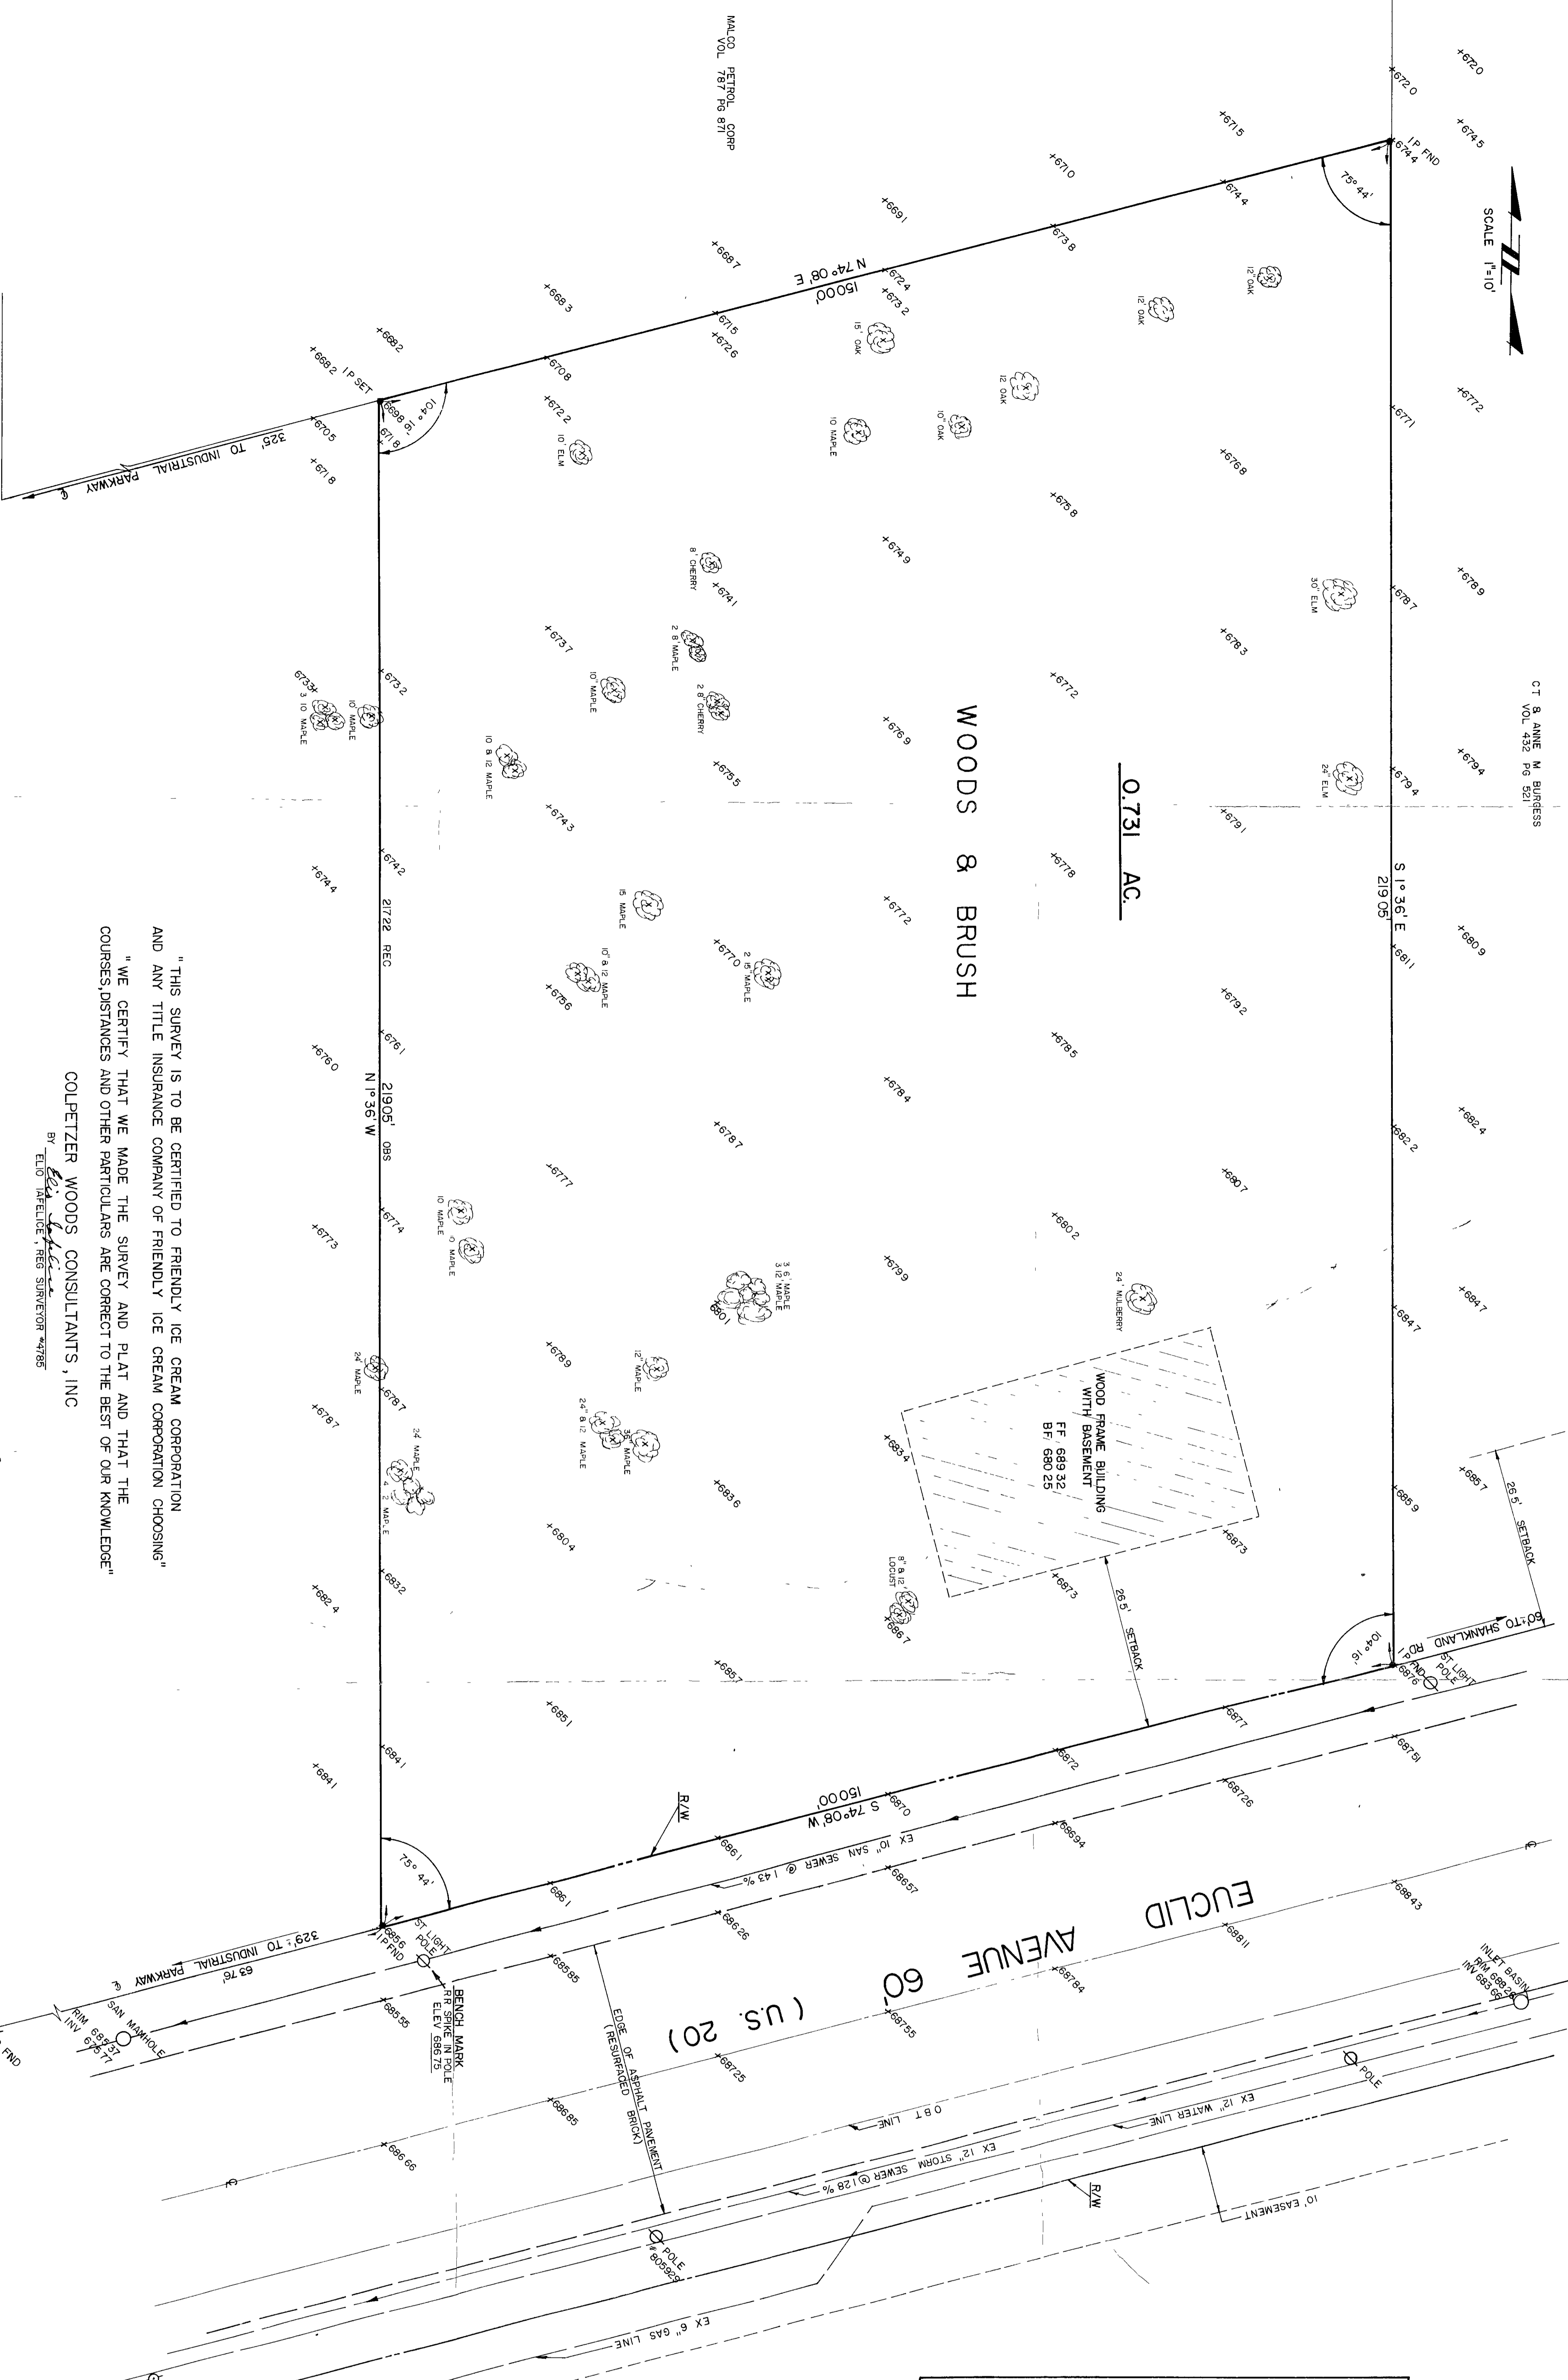

" THIS SURVEY IS TO BE CERTIFIED TO FRIENDLY ICE CREAM CORPORATION
AND ANY TITLE INSURANCE COMPANY OF FRIENDLY ICE CREAM CORPORATION CHOOSING"
" WE CERTIFY THAT WE MADE THE SURVEY AND PLAT AND THAT THE
COURSES, DISTANCES AND OTHER PARTICULARS ARE CORRECT TO THE BEST OF OUR KNOWLEDGE"

COLPETZER WOODS CONSULTANTS, INC
BY ELOD HAFELDE, REG SURVEYOR 44785