

Orchard Park Allotment
499.90


10,298.1

Jordan Drive Subdivision

Elizabeth J Bundy
V 29 P 61


Albert W Ferguson
V 230 P 438

FULLERTON & KERR
REGISTERED
ENGINEERS & SURVEYORS
PRINCIPALS - OHIO

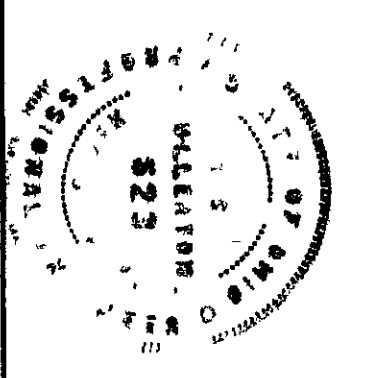

PLAT OF SURVEY
for
NANCY B. YANGORDER
LOT 2 - TRACT 13, WILLOUGHBY TWP
LAKE COUNTY - OHIO
June 1930
SCALE - 1" = 50'

WE CERTIFY THAT WE MADE THE SURVEY AND ANNEXED
PLAT AND THAT THE MEASURES ARE CORRECT.
FULLERTON AND KERR
By J. T. Kerr

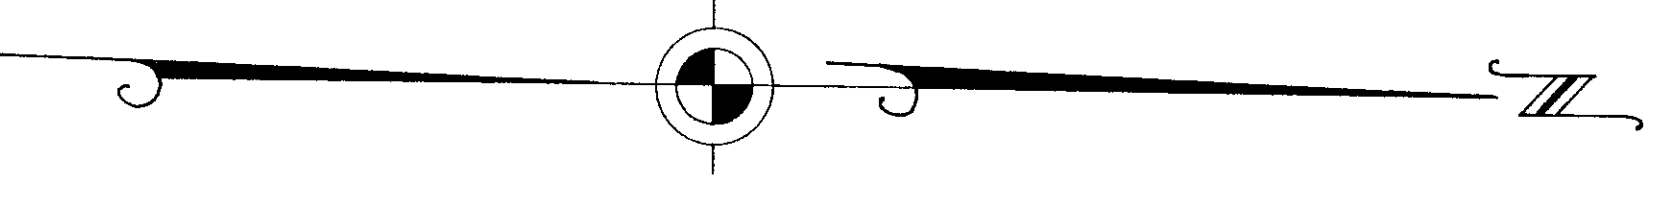

EUCLID AVENUE
60'

3.995 Ac to side line
of Euclid Ave

