

Plat of Survey

For

# THE WILLOWICK CLUB

ORIGINAL LOT 5, TRACT 15 and ORIGINAL LOT 1, TRACT 16  
WILLOUGHBY TOWNSHIP LAKE COUNTY



OCTOBER 1910

SCALE 1 in = 120 ft

THE F.A. PEASE ENGINEERING CO.

LAKE ERIE  
D Pumping Station

Total area to center line of Lake Erie	156.25 Ac.
H.A. Everett parcel	1.53
C.P. & D.R. parcel	2.30
	3.83
Total area	152.56 Ac.

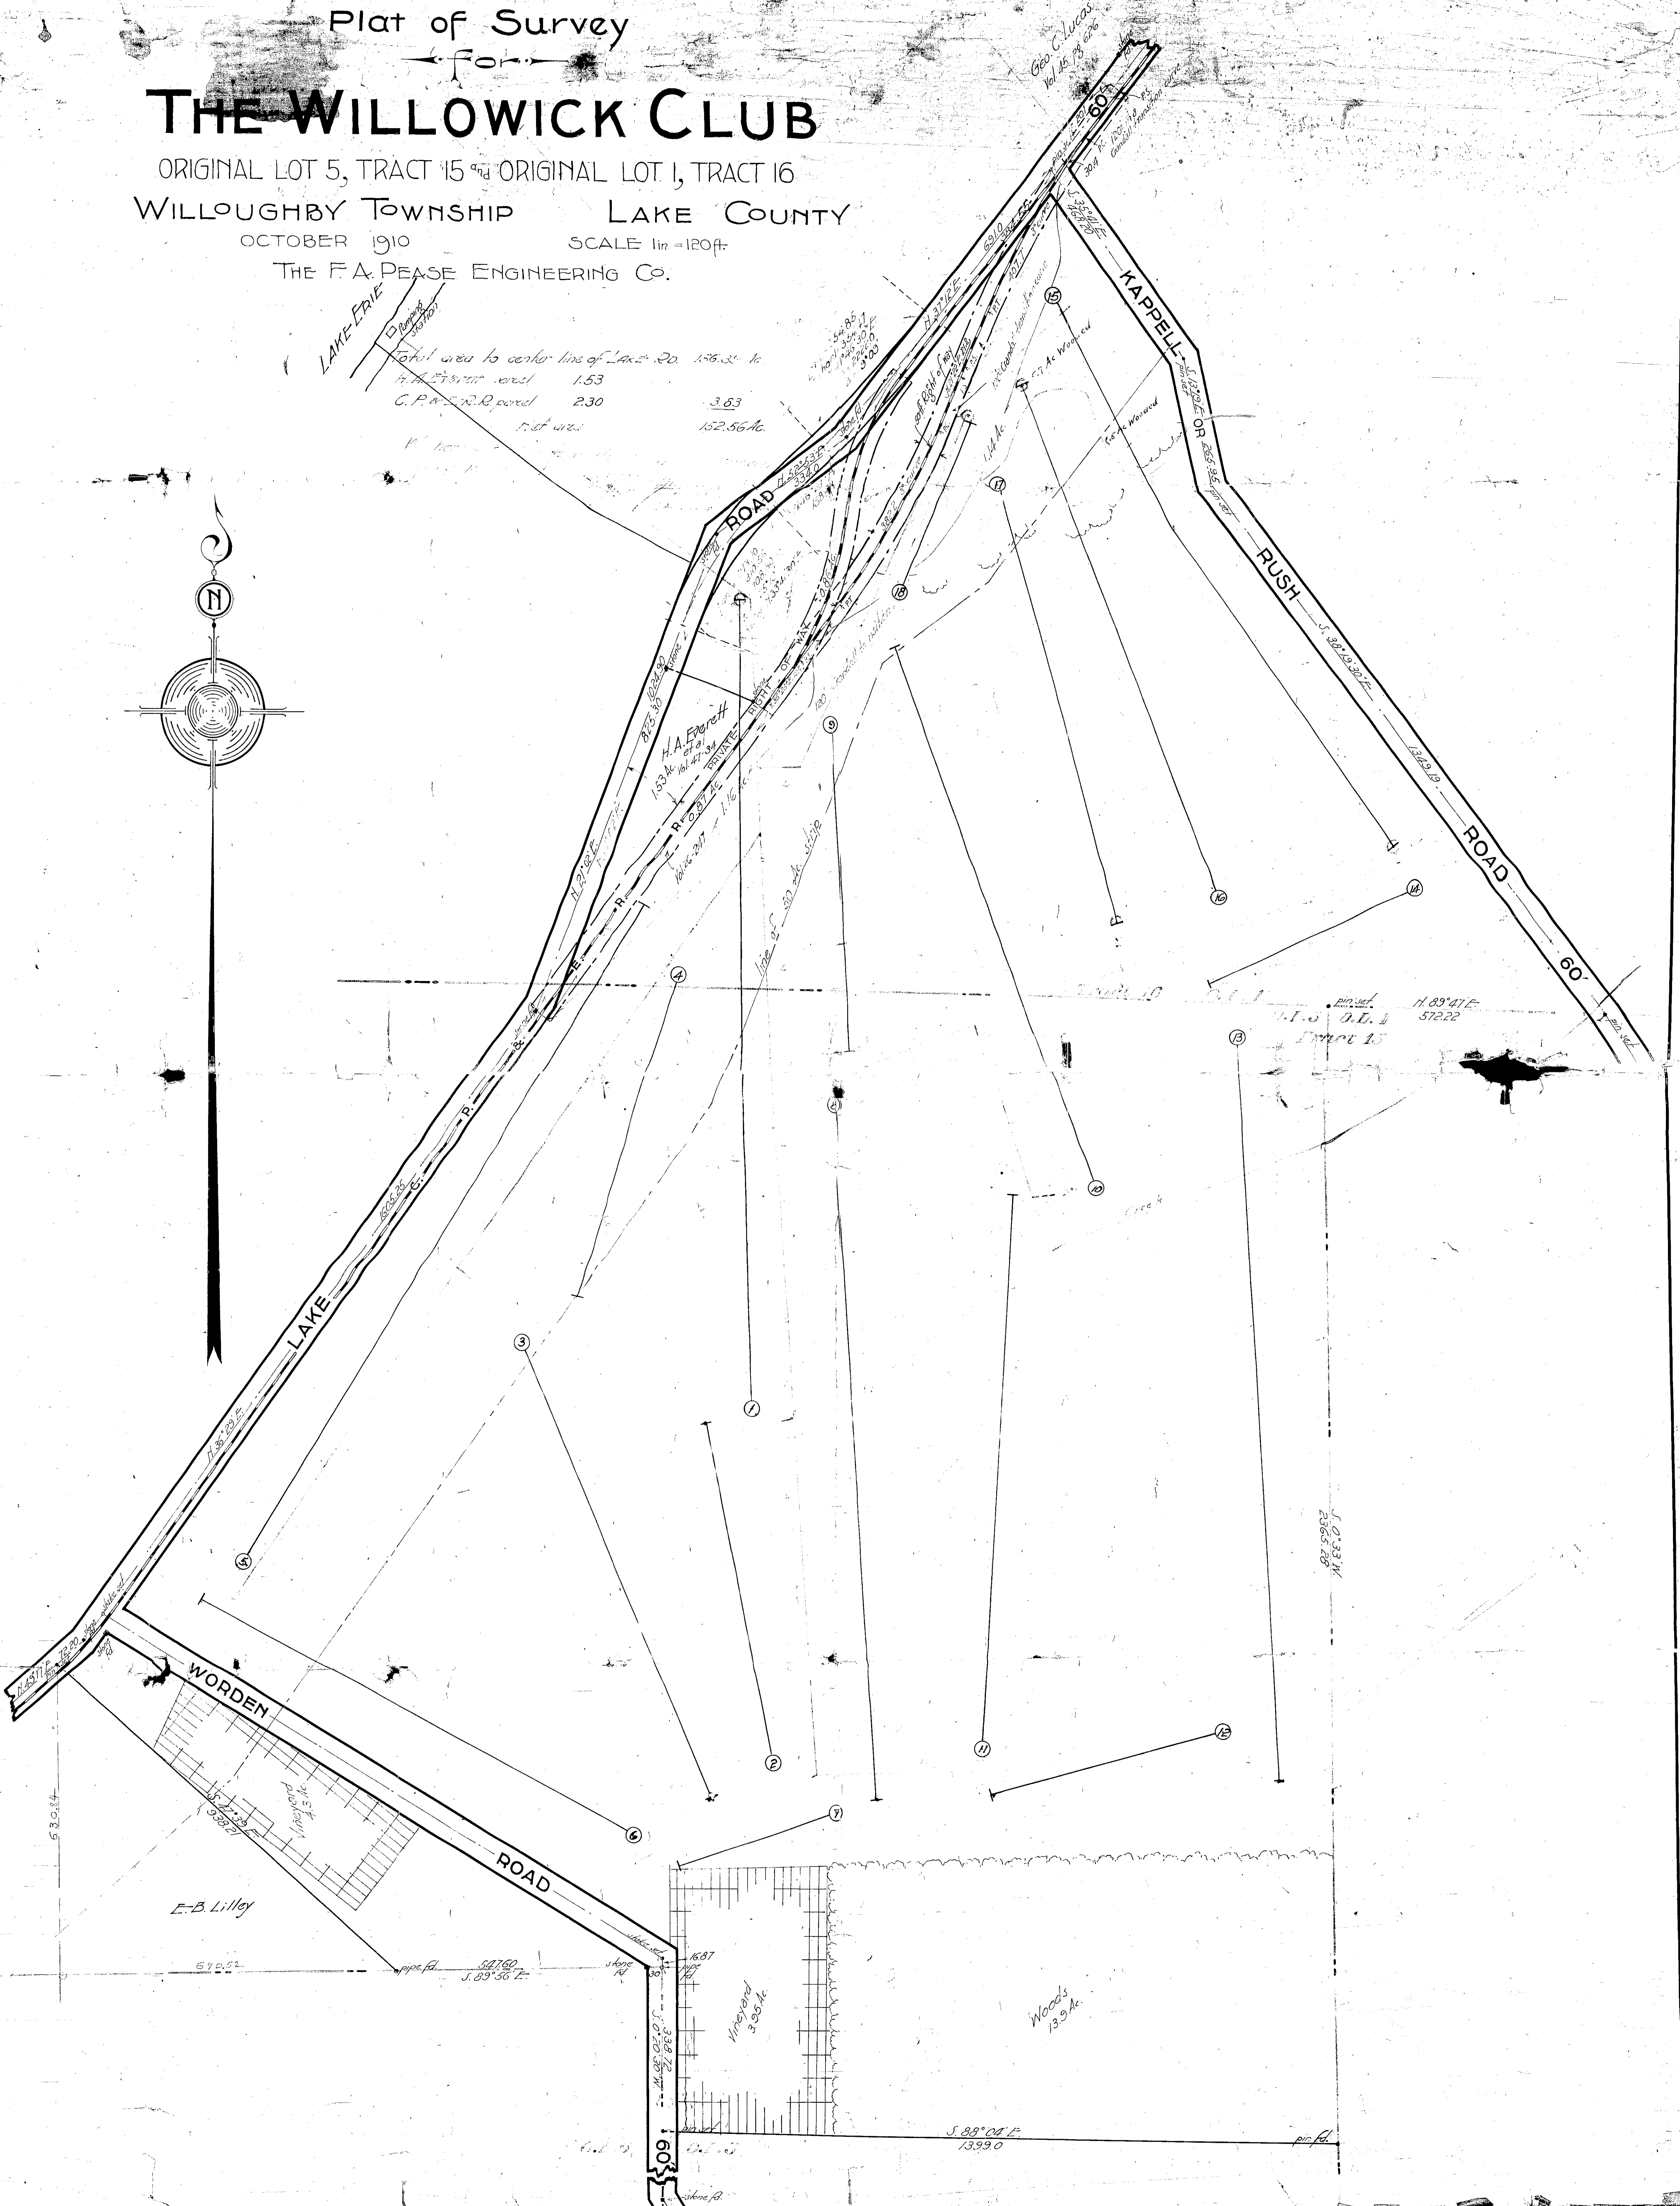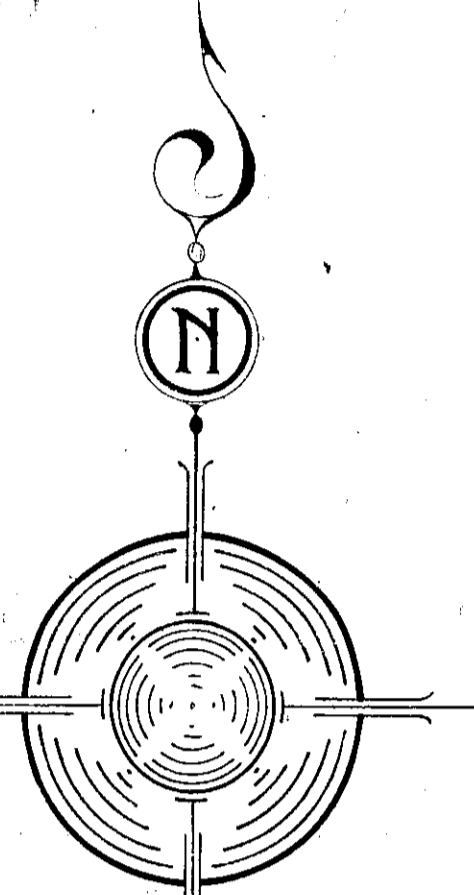

J. 3331  
M. 3331  
2365 28

S. 88° 04' E.  
1399.0

N. 89° 47' E.  
572.22  
Tract 15

E.B. Lilley

Woods  
13.9 Ac.

Vineyard  
3.83 Ac.

WORDEN ROAD

KAPPELL ROAD

RUSH ROAD

LAKE ERIE ROAD