


WICKLIFFE DEVELOPMENT L202
VOL 704 Pg 328

SCALE NORTH
1"=20'

FRANK A. & ELIZABETH L JOHNSON
VOL 283 Pg 443

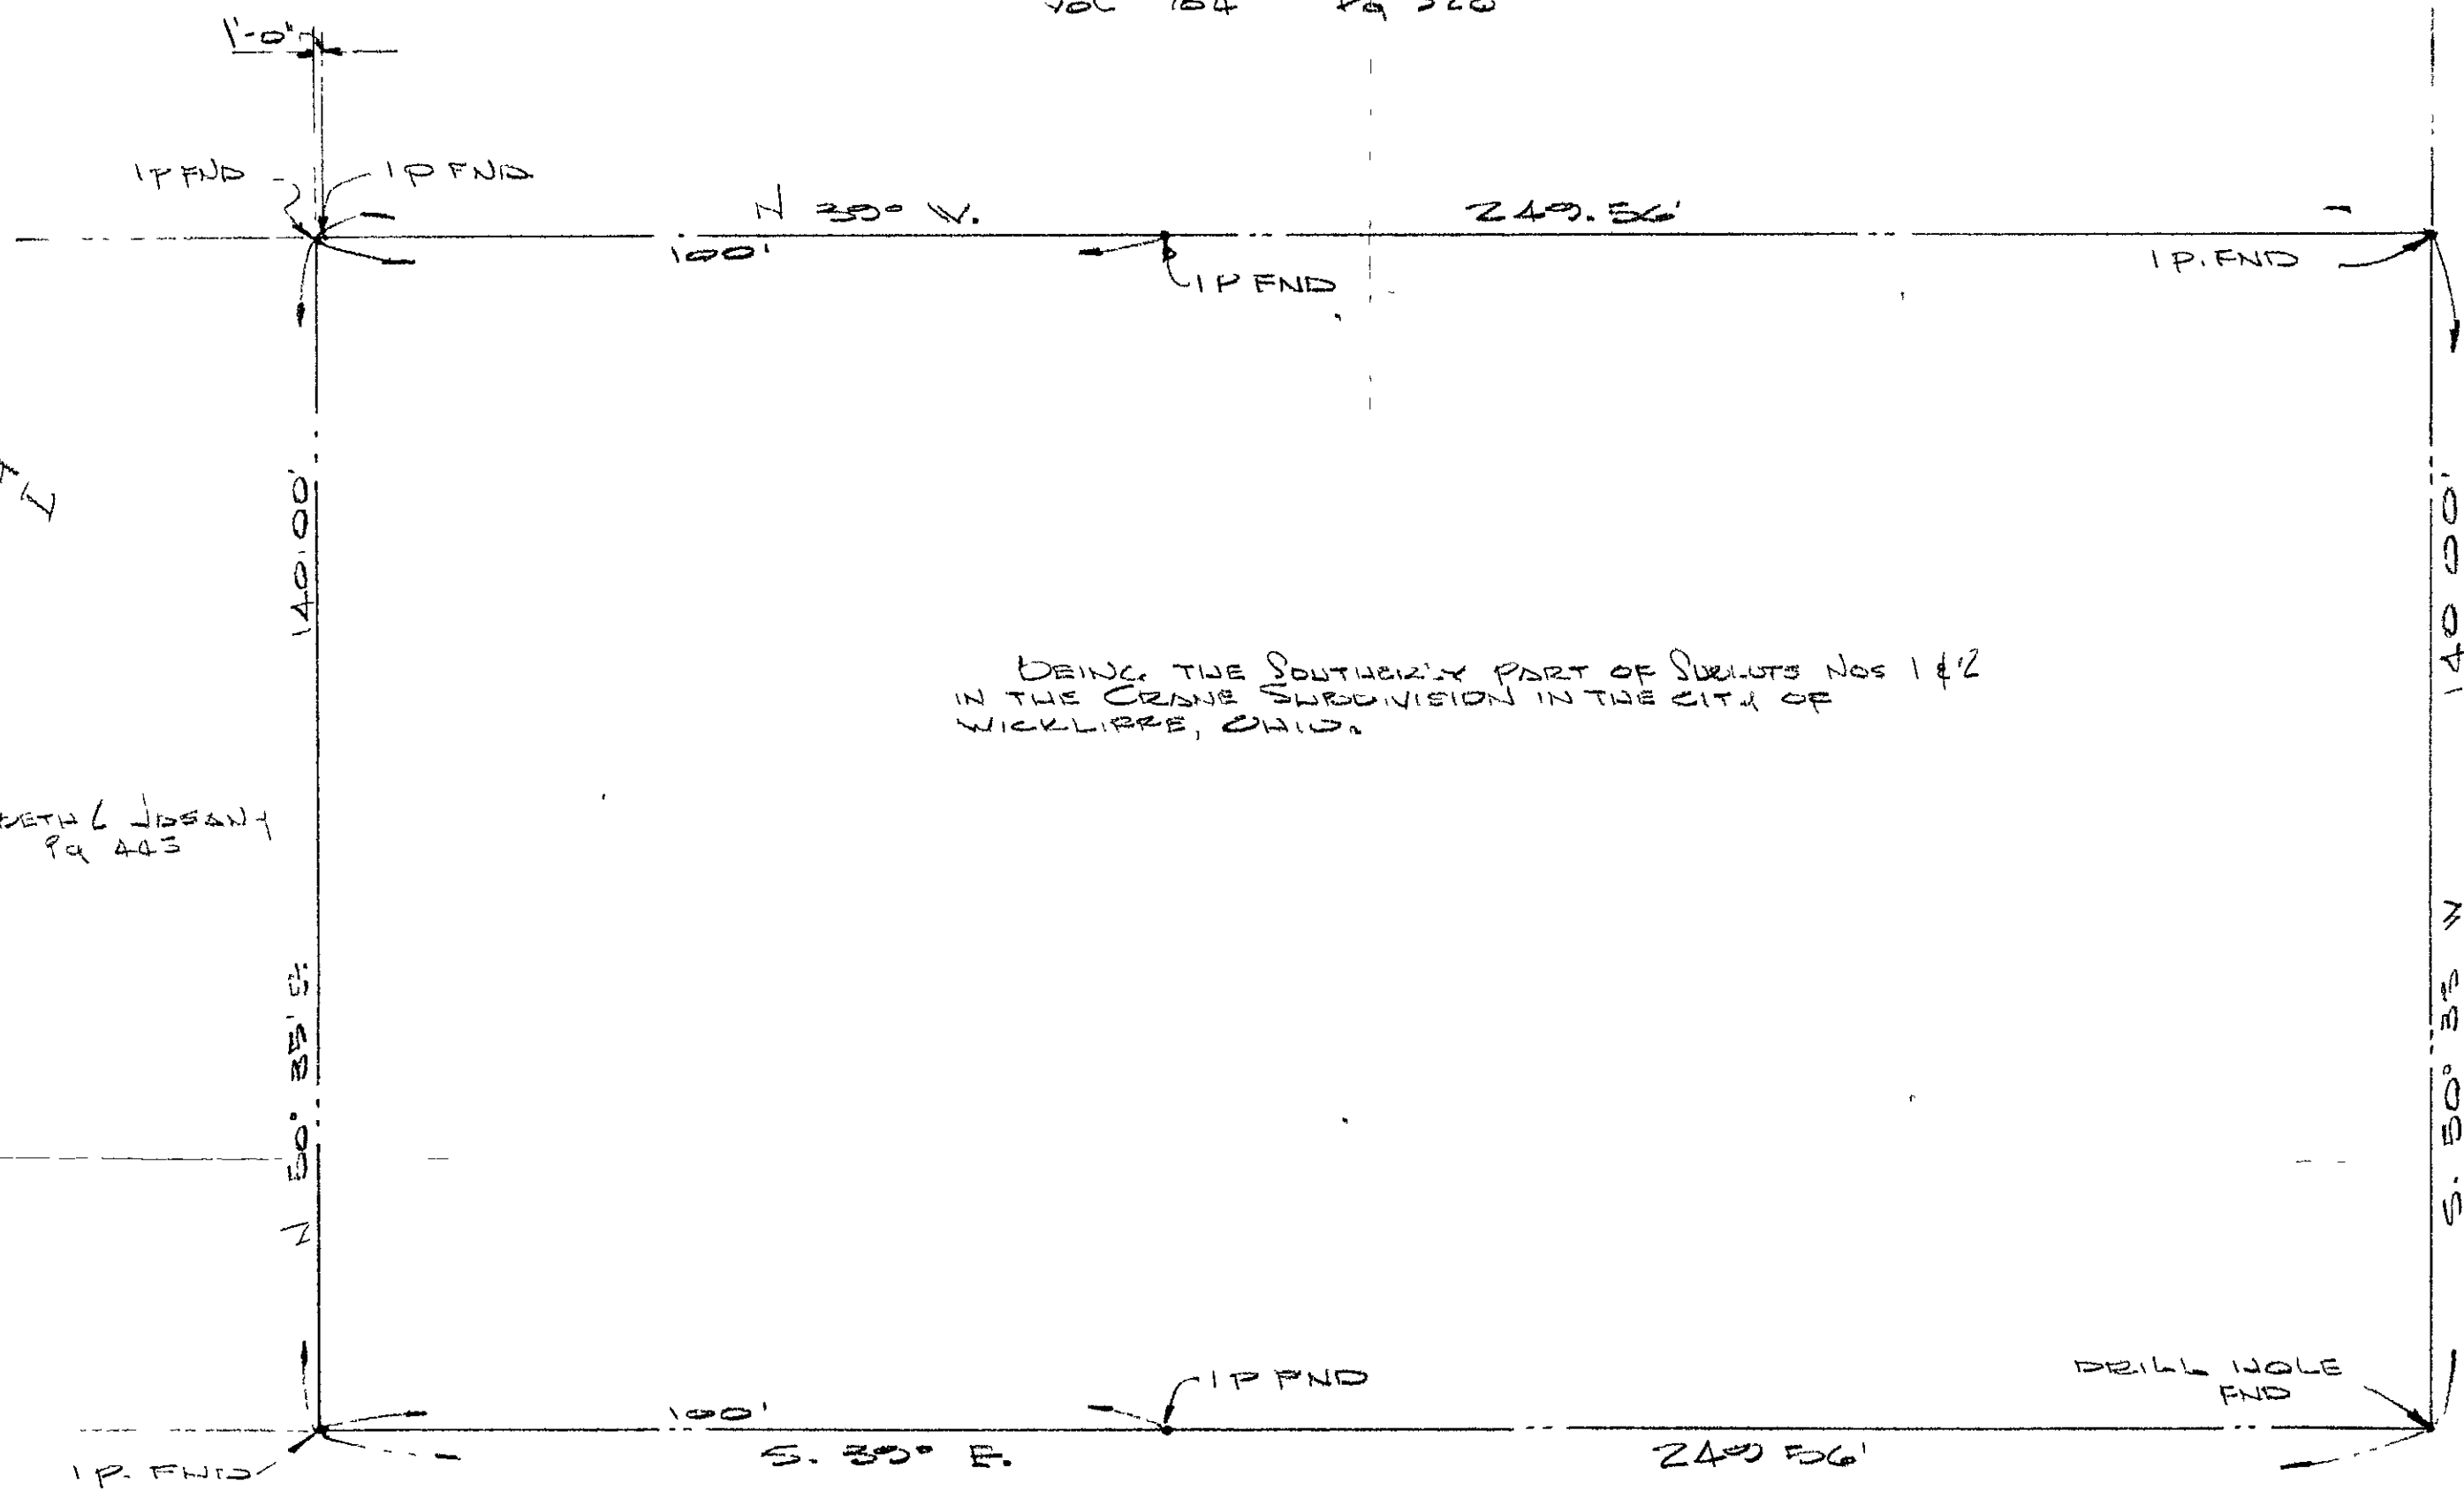

BEING THE SOUTHERLY PART OF SURVETS Nos 1 & 2
IN THE CRANE SURDIVISION IN THE CITY OF
WICKLIFFE, OHIO.

CRANEING ROAD 60'

EUCLID AVE. 60'

PREPARED FOR AND AT THE INSTANCE OF:
A.M. MENA REALTY, INC.



I HEREBY CERTIFY THAT THE INFORMATION
SHOWN ON THIS PLAT IS CORRECT.

Wm. R. Gray Assoc., Inc.

By: *Wm. R. Gray*
Wm. R. Gray, Reg. Surv. #2752
DATE NOV 29, 1971