


LAKE ERIE

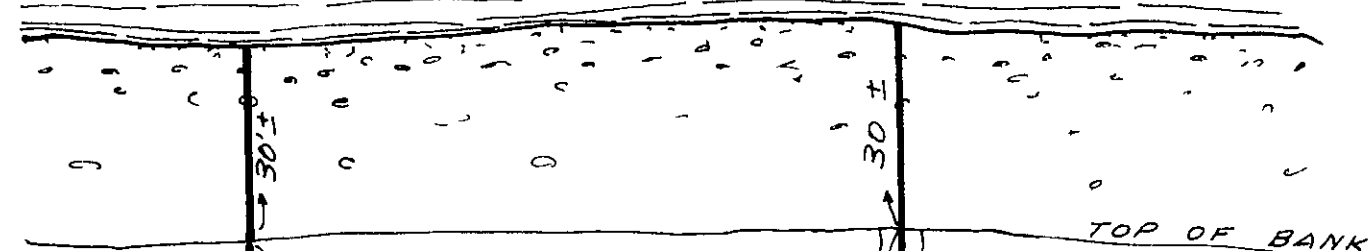

S/L 25

S/L 26

S/L 27

0.65± AC.  
TO TOP BANK

1.00 AC

ROBERT & BETHEL LEMMERMAN  
V 655-430

FENCE

282±

282±

HEDGE

PASQUALE EUDENE V 378-374


PLAT OF SURVEY  
FOR

MR. & MRS. PATT

ORIG. WILLOUGHBY TWP TRACT 16, LOT 7, S/L 26  
LAKE LINE  
TIMBERLAKE VILLAGE, LAKE COUNTY, OHIO  
SCALE 1"=30' - AUG 1973

COLPETZER-WOODS CONSULTANTS INC.  
CONSULTING ENGINEERS & SURVEYORS  
180 S STATE ST.  
PAINESVILLE - OHIO

SEPT. 1973

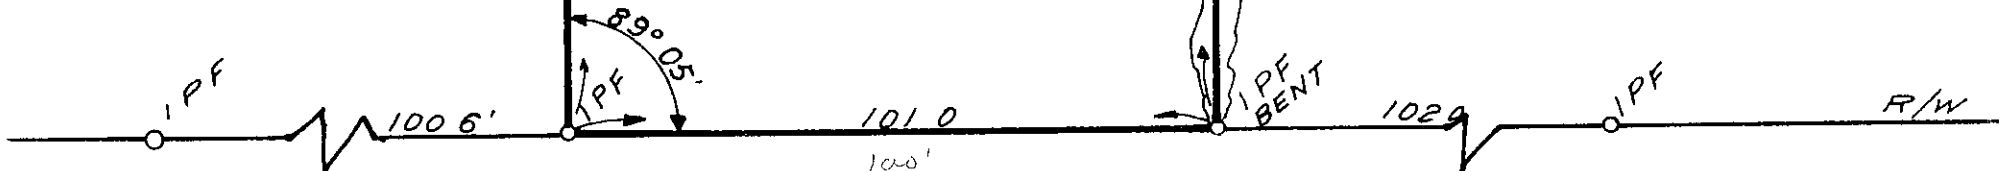

⊕

LAKE SHORE BOULEVARD

R/W