
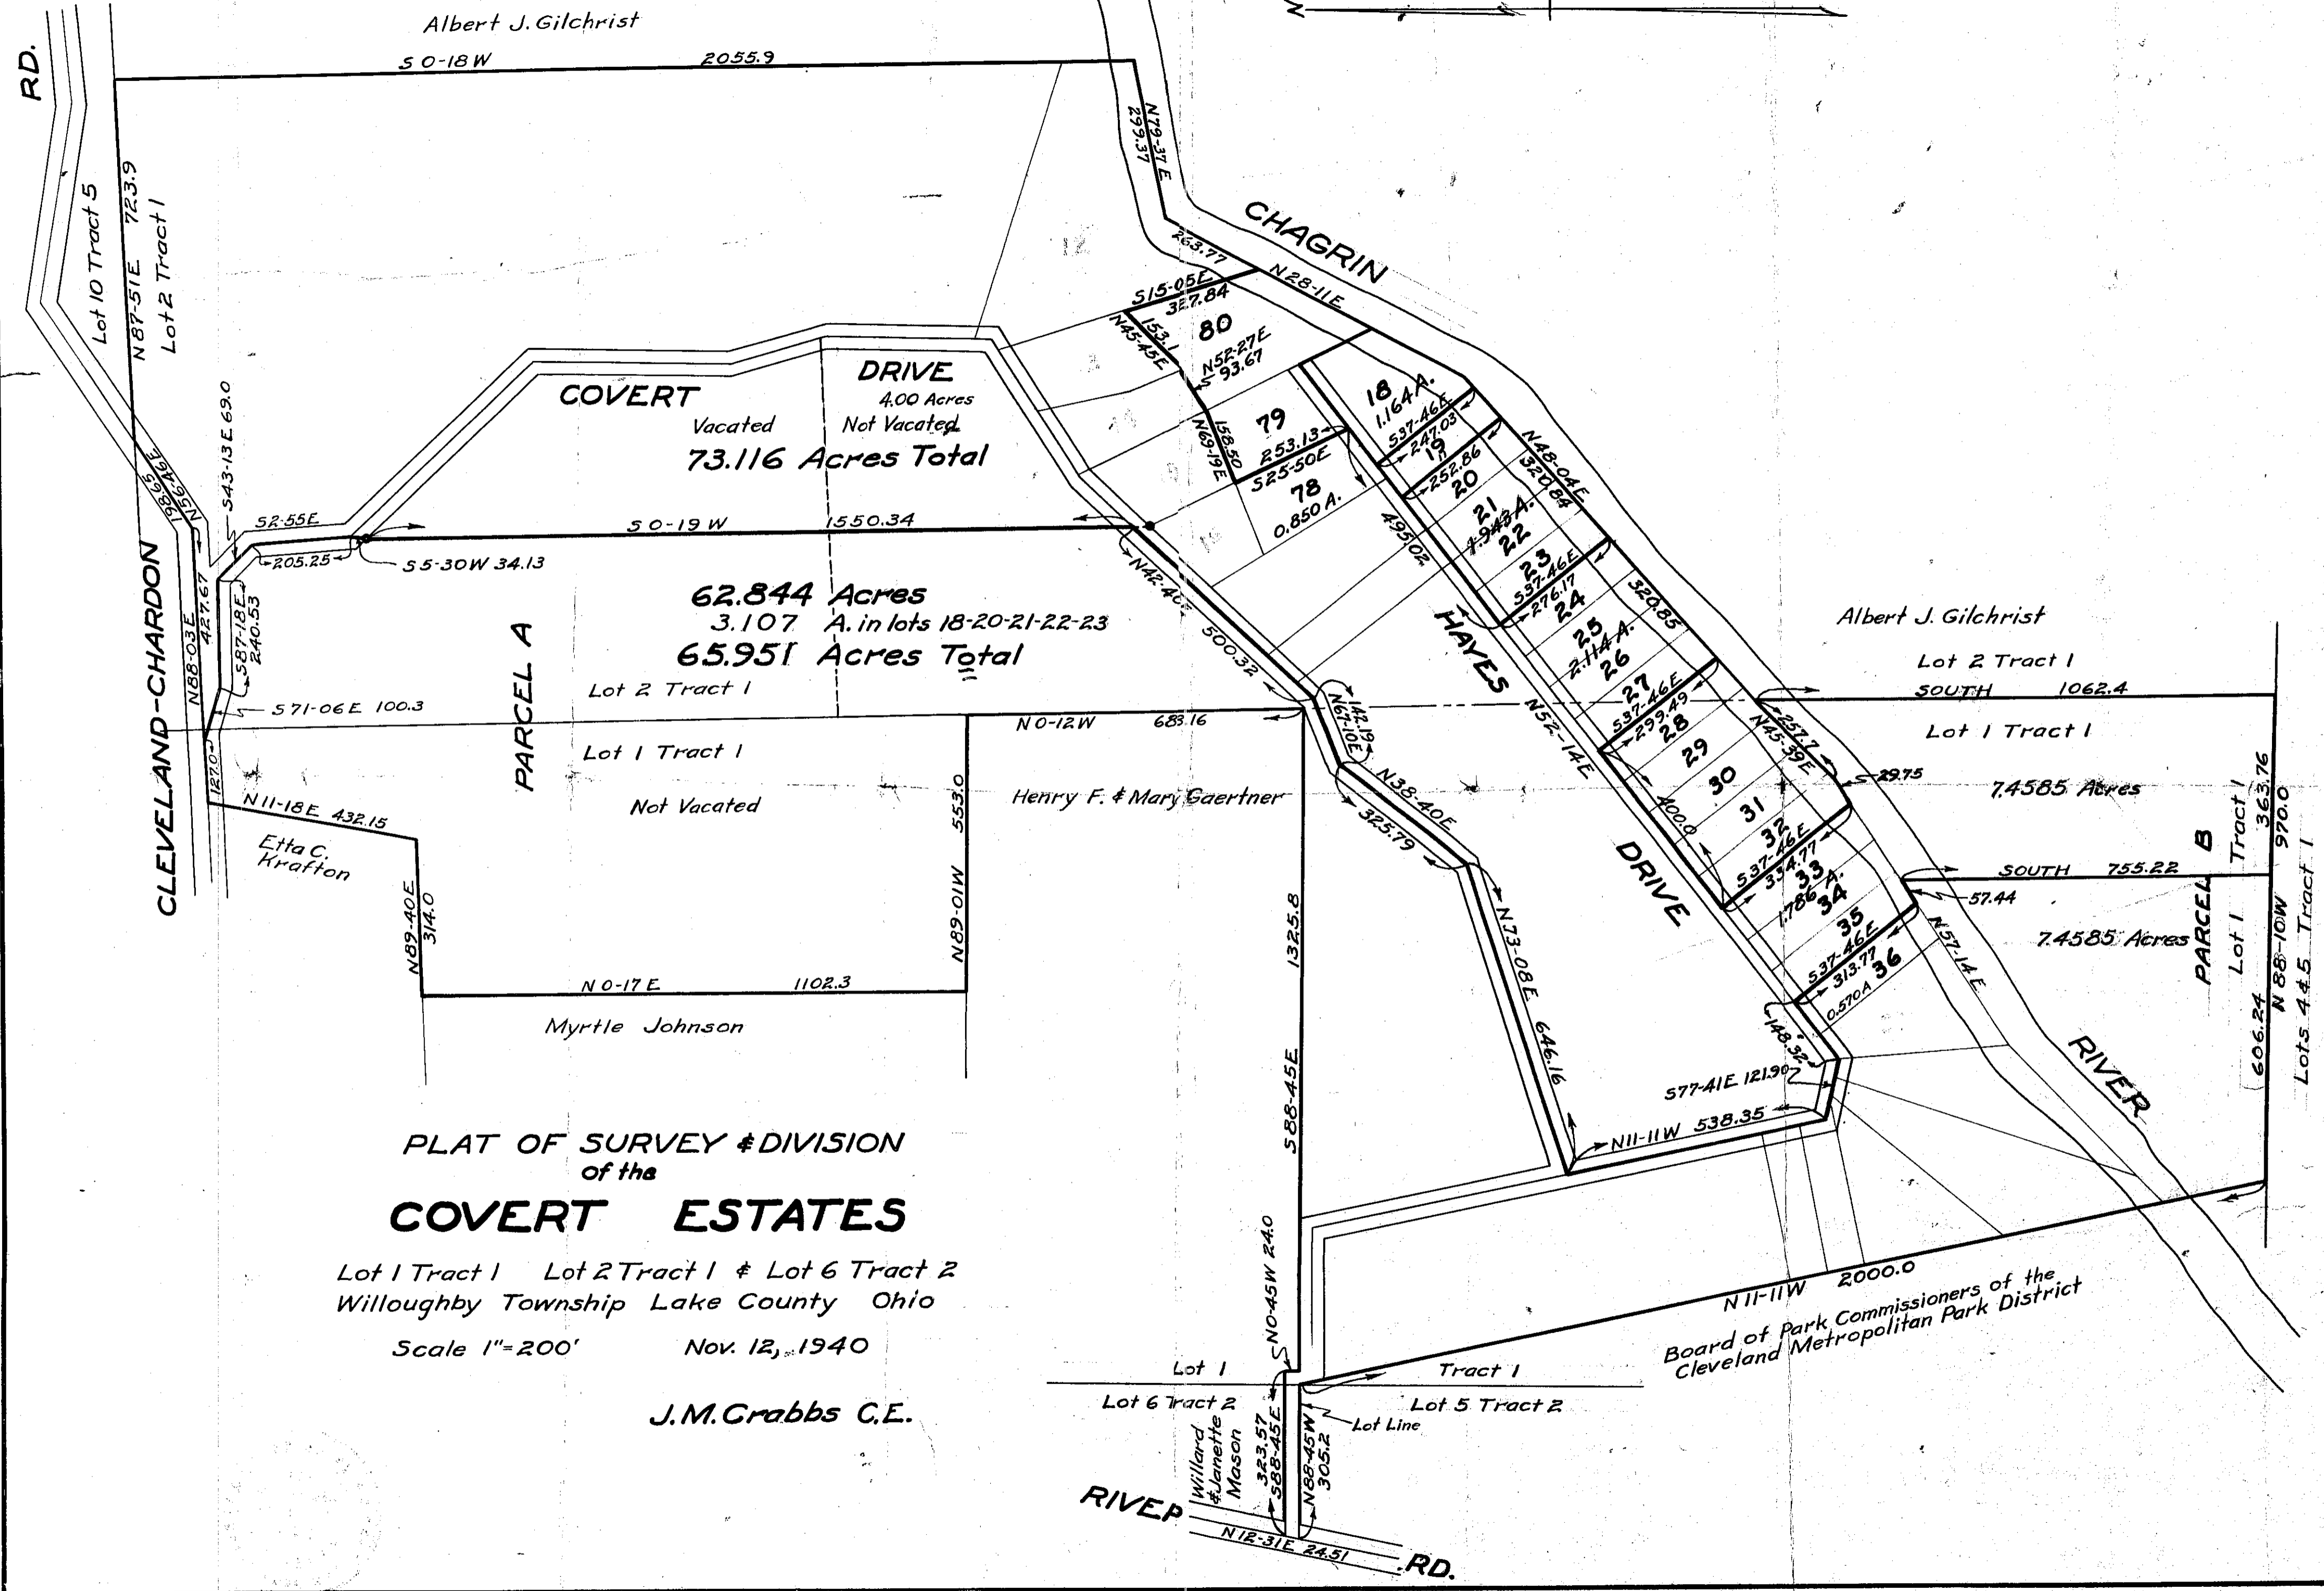


Albert J. Gilchrist
S 0-18 W 2055.9

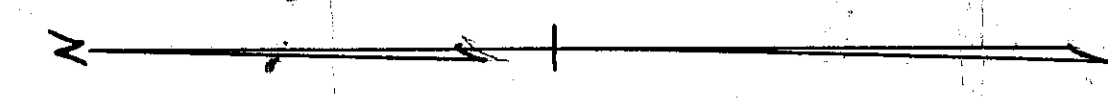

COVERT DRIVE
4.00 Acres
Not Vacated
73.116 Acres Total

PARCEL A
62.844 Acres
3.107 A. in lots 18-20-21-22-23
65.951 Acres Total

Lot 2 Tract 1
Lot 1 Tract 1
Not Vacated
Henry F. & Mary Gaertner
Myrtle Johnson

PLAT OF SURVEY & DIVISION
of the
COVERT ESTATES
Lot 1 Tract 1 Lot 2 Tract 1 & Lot 6 Tract 2
Willoughby Township Lake County Ohio
Scale 1"=200' Nov. 12, 1940

J.M. Crabbs C.E.

Albert J. Gilchrist
Lot 2 Tract 1
SOUTH 1062.4
Lot 1 Tract 1
SOUTH 74585 Acres
SOUTH 755.22
74585 Acres

PARCEL B
Lot 1 Tract 1
363.76
Lot 1
N 88-10 W 970.0
Lots 44.5 Tract 1
606.24

Lot 1
Lot 6 Tract 2
Willard & Janette Mason
323.57
S 88-45 E 305.2
N 88-45 W 305.2
Lot Line
Lot 5 Tract 2
N 12-31 E 24.51
RD.

N 11-11 W 2000.0
Board of Park Commissioners of the
Cleveland Metropolitan Park District