

EDDY ROAD

S 86° 19' E 679.44'

3331.4'

1741.4'

ROAD

ROCKEFELLOW

N 3° 18' E

60.0'

360'

NETTIE HAGER
26.8811 Acres

CHARDON ROAD

N 89° 21' W 681.6'

188.1' 493.5'

SCHOOL LOT
1.4539 Acres

S 3° 29' W 342.0'

N 87° 02' W 187.1' Post found

ALVIN GARNETT
23.7857 Acres

N 85° 53' W 682.44'

3337.5'

1701.9'

681.6'

1635.6'


S 3° 20' W

360'

SURVEY OF LANDS
OF
ALVIN G GARNETT
AND
NETTIE HAGER
IN
TRACT 3 LOT 2
WILLOUGHBY TWP
LAKE CO
OHIO

August 10, 1917 CLARK & PIKE
Scale 1" = 100' ENGRS
WILLOUGHBY, O.

All gas pipe stakes set 30.0' on
line from Q of road

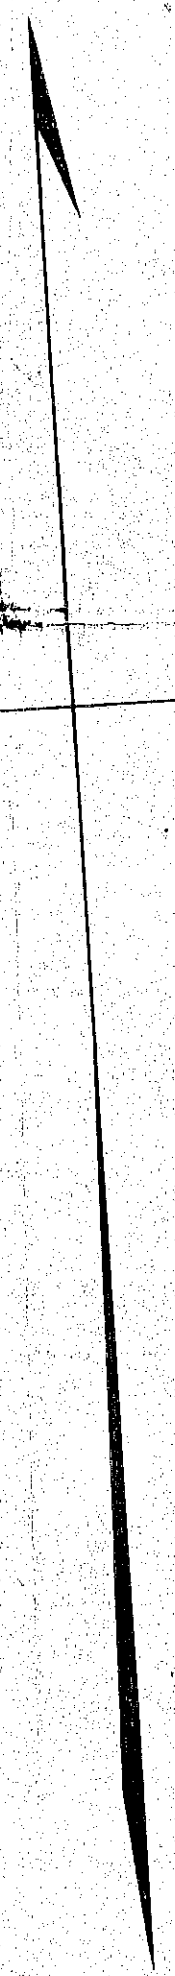

gas pipe set

gas pipe found

gas pipe set

gas pipe set

gas pipe set

gas pipe found

gas pipe set

gas pipe set

stone found