


PLAT OF
MINOT H. ALLEN PROPERTY

PART OF LOT 3, TRACT 1 AND LOT 11 TRACT 5
 WILLOUGHBY HILLS VILLAGE LAKE COUNTY, OHIO
 SCALE 1"=50'
 DECEMBER 1956

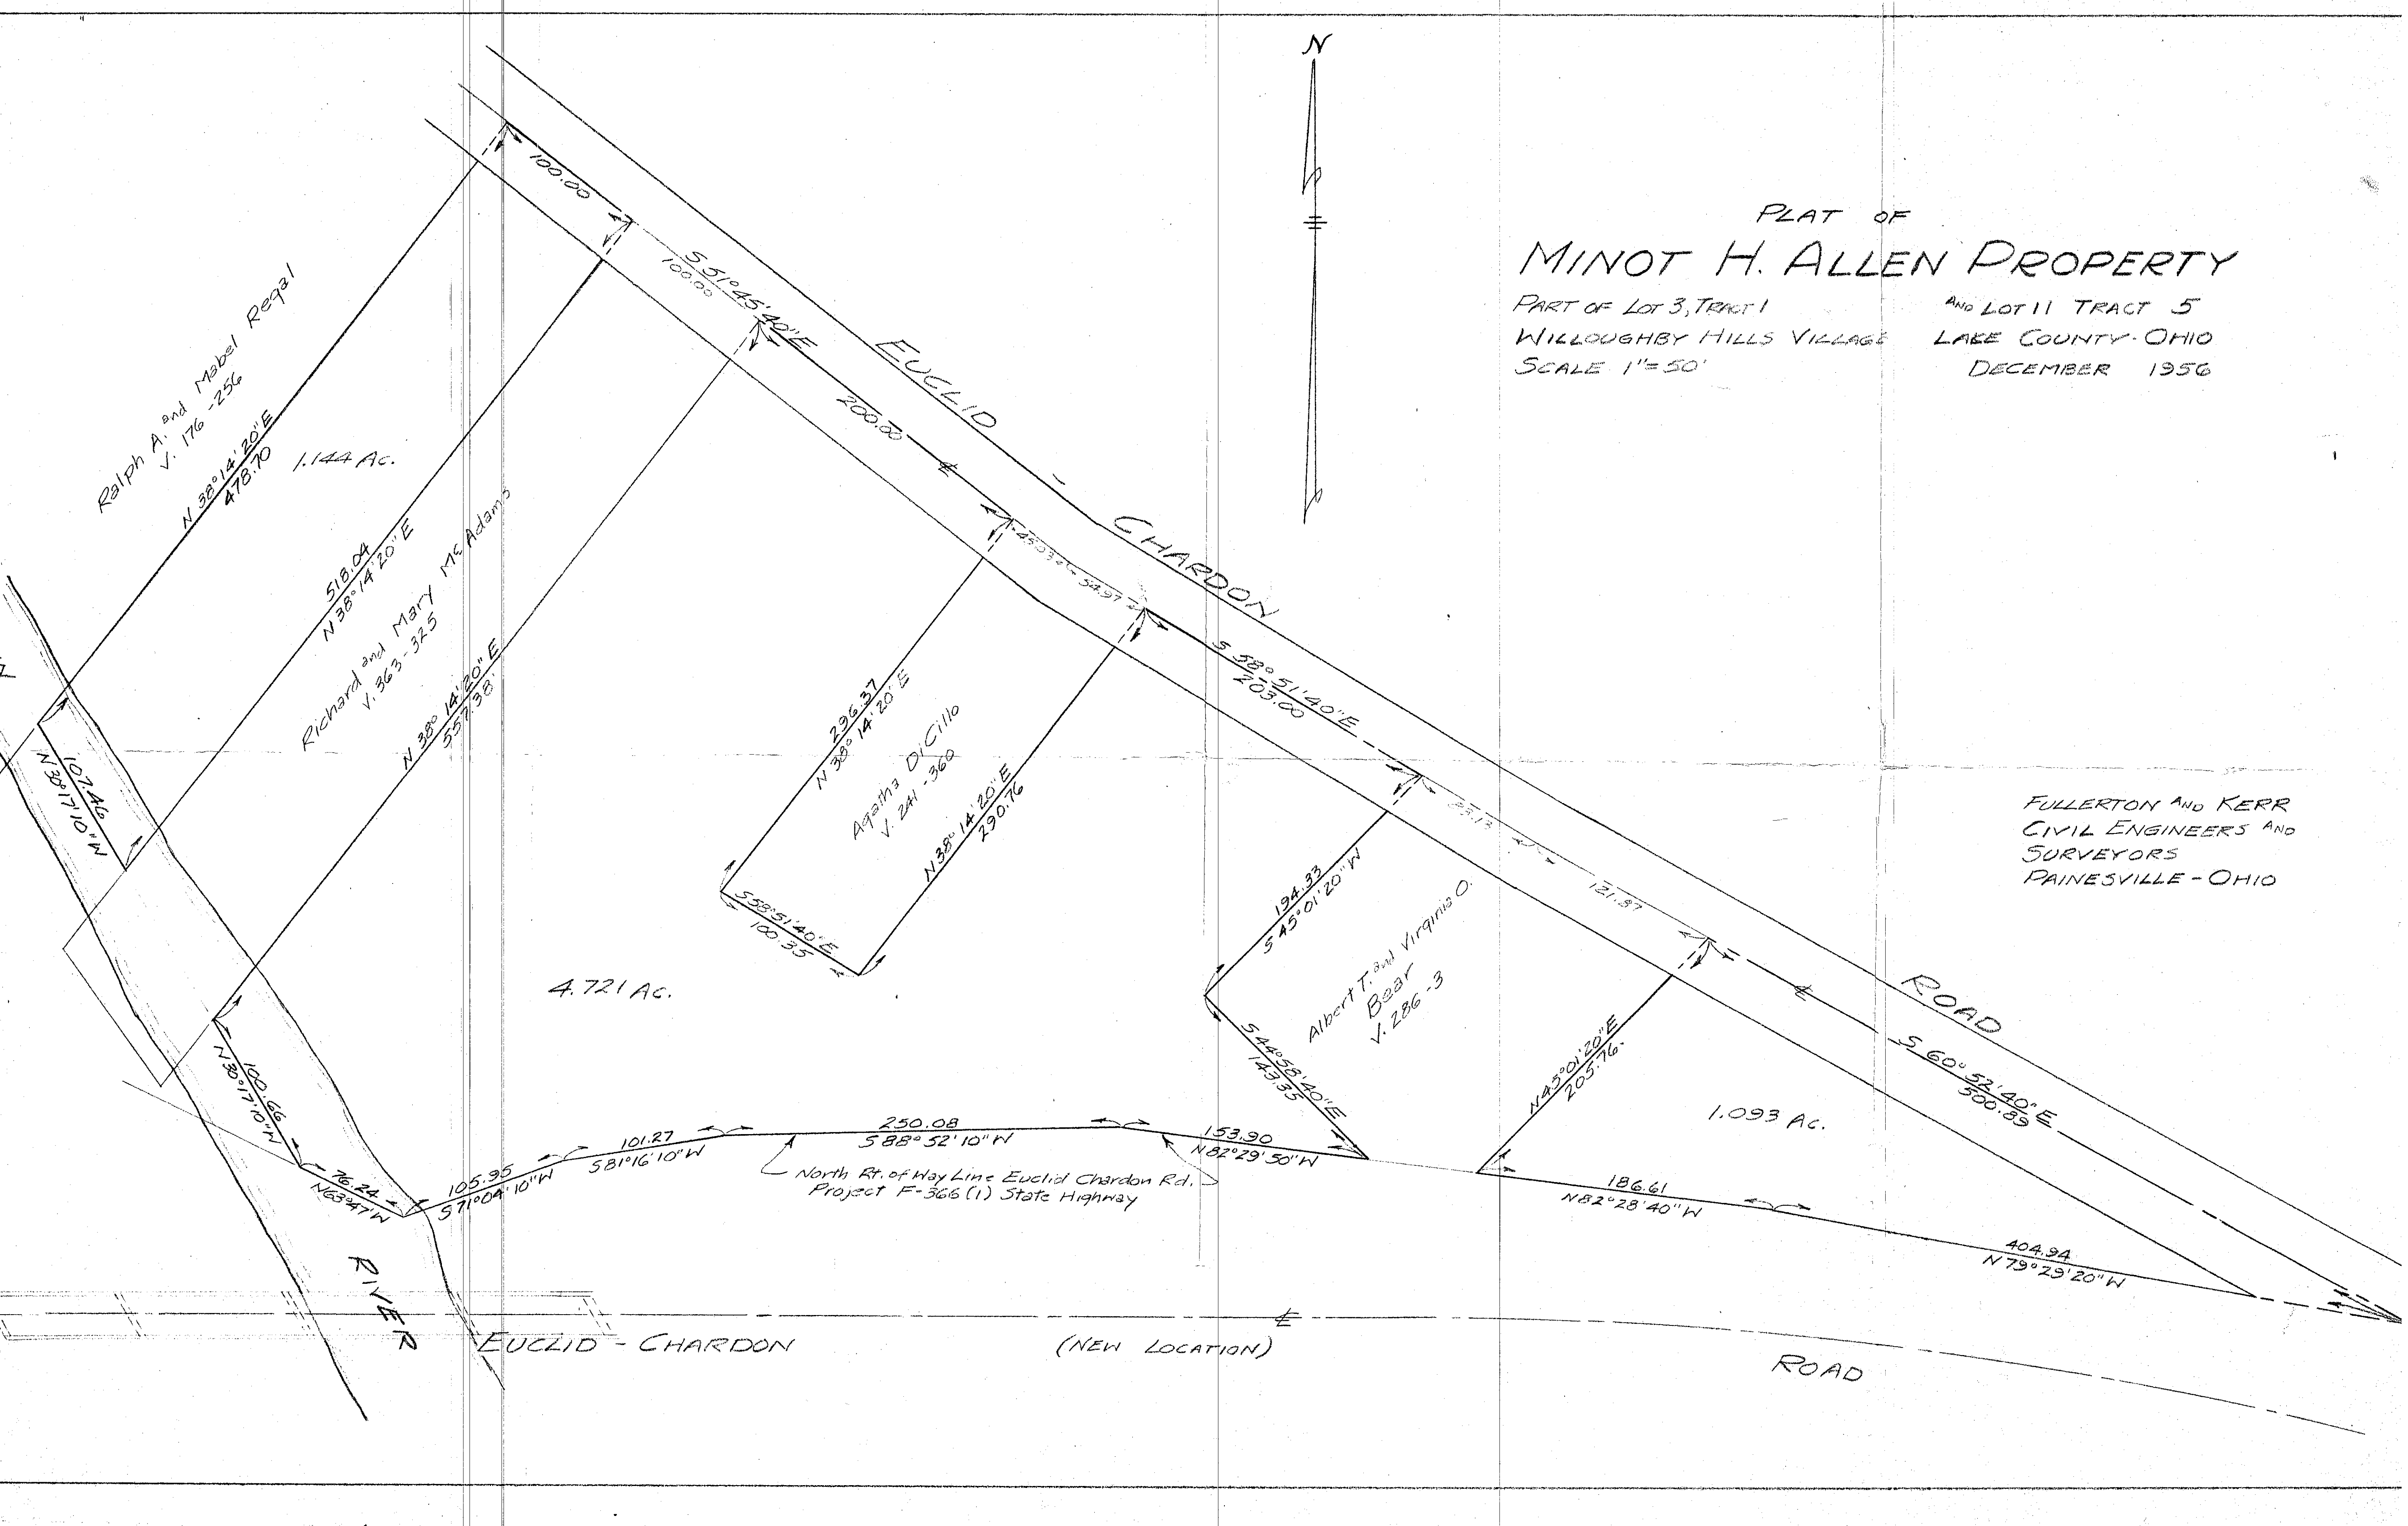

Ralph A. and Mabel Regal
 V. 176 - 256
 N 38° 14' 20" E
 478.70
 1.144 Ac.

Richard and Mary Mc Adams
 V. 363 - 325
 N 38° 14' 20" E
 557.98

Agatha DiCillo
 V. 241 - 360
 N 38° 14' 20" E
 296.37
 N 38° 14' 20" E
 290.76

Albert T. and Virginia O. Bear
 V. 286 - 3
 S 45° 01' 20" W
 194.33
 S 44° 58' 40" E
 145.35

1.093 Ac.
 N 82° 28' 40" W
 186.61

North Rt. of Way Line Euclid Chardon Rd.
 Project F-366 (1) State Highway
 105.95
 S 71° 04' 10" W
 101.27
 S 81° 16' 10" W
 250.08
 S 88° 52' 10" W
 153.90
 N 82° 29' 50" W

EUCLID - CHARDON
 (NEW LOCATION)

FULLERTON AND KERR
 CIVIL ENGINEERS AND
 SURVEYORS
 PAINESVILLE - OHIO

ROAD
 S 60° 52' 40" E
 500.89

ROAD

RIVER

N 81° 11' 10" W
 102.46

1.144 Ac.

4.721 Ac.

1.093 Ac.

404.94
 N 79° 23' 20" W

EUCLID

CHARDON

ROAD

ROAD

EUCLID - CHARDON

(NEW LOCATION)