



Parcel 33-A-002-0-06-015-0

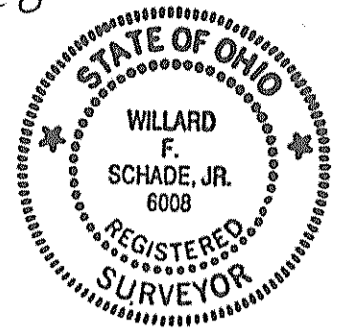

Survey of Sublot 11 Block III for Mr Tomsick

Curve	Delta Angle	Radius	Arc	Tangent	Chord	Chord Bearing
1	1°04'25"	2325.00	43.56	21.78	43.56	S 85°20'19" E
2	122°00'10"	75.00	159.70	135.31	131.19	S 23°47'09" E
3	3°25'30"	1025.00	61.27	30.64	61.26	S 35°30'03" W
4	6°36'06"	1025.00	118.10	59.12	118.04	S 33°54'45" W
5	6°35'42"	375.00	43.16	21.61	43.14	N 27°18'40" E
6	1°15'25"	2325.00	51.00	25.50	51.00	N 84°10'28" W

Shawondassee Drive 50'

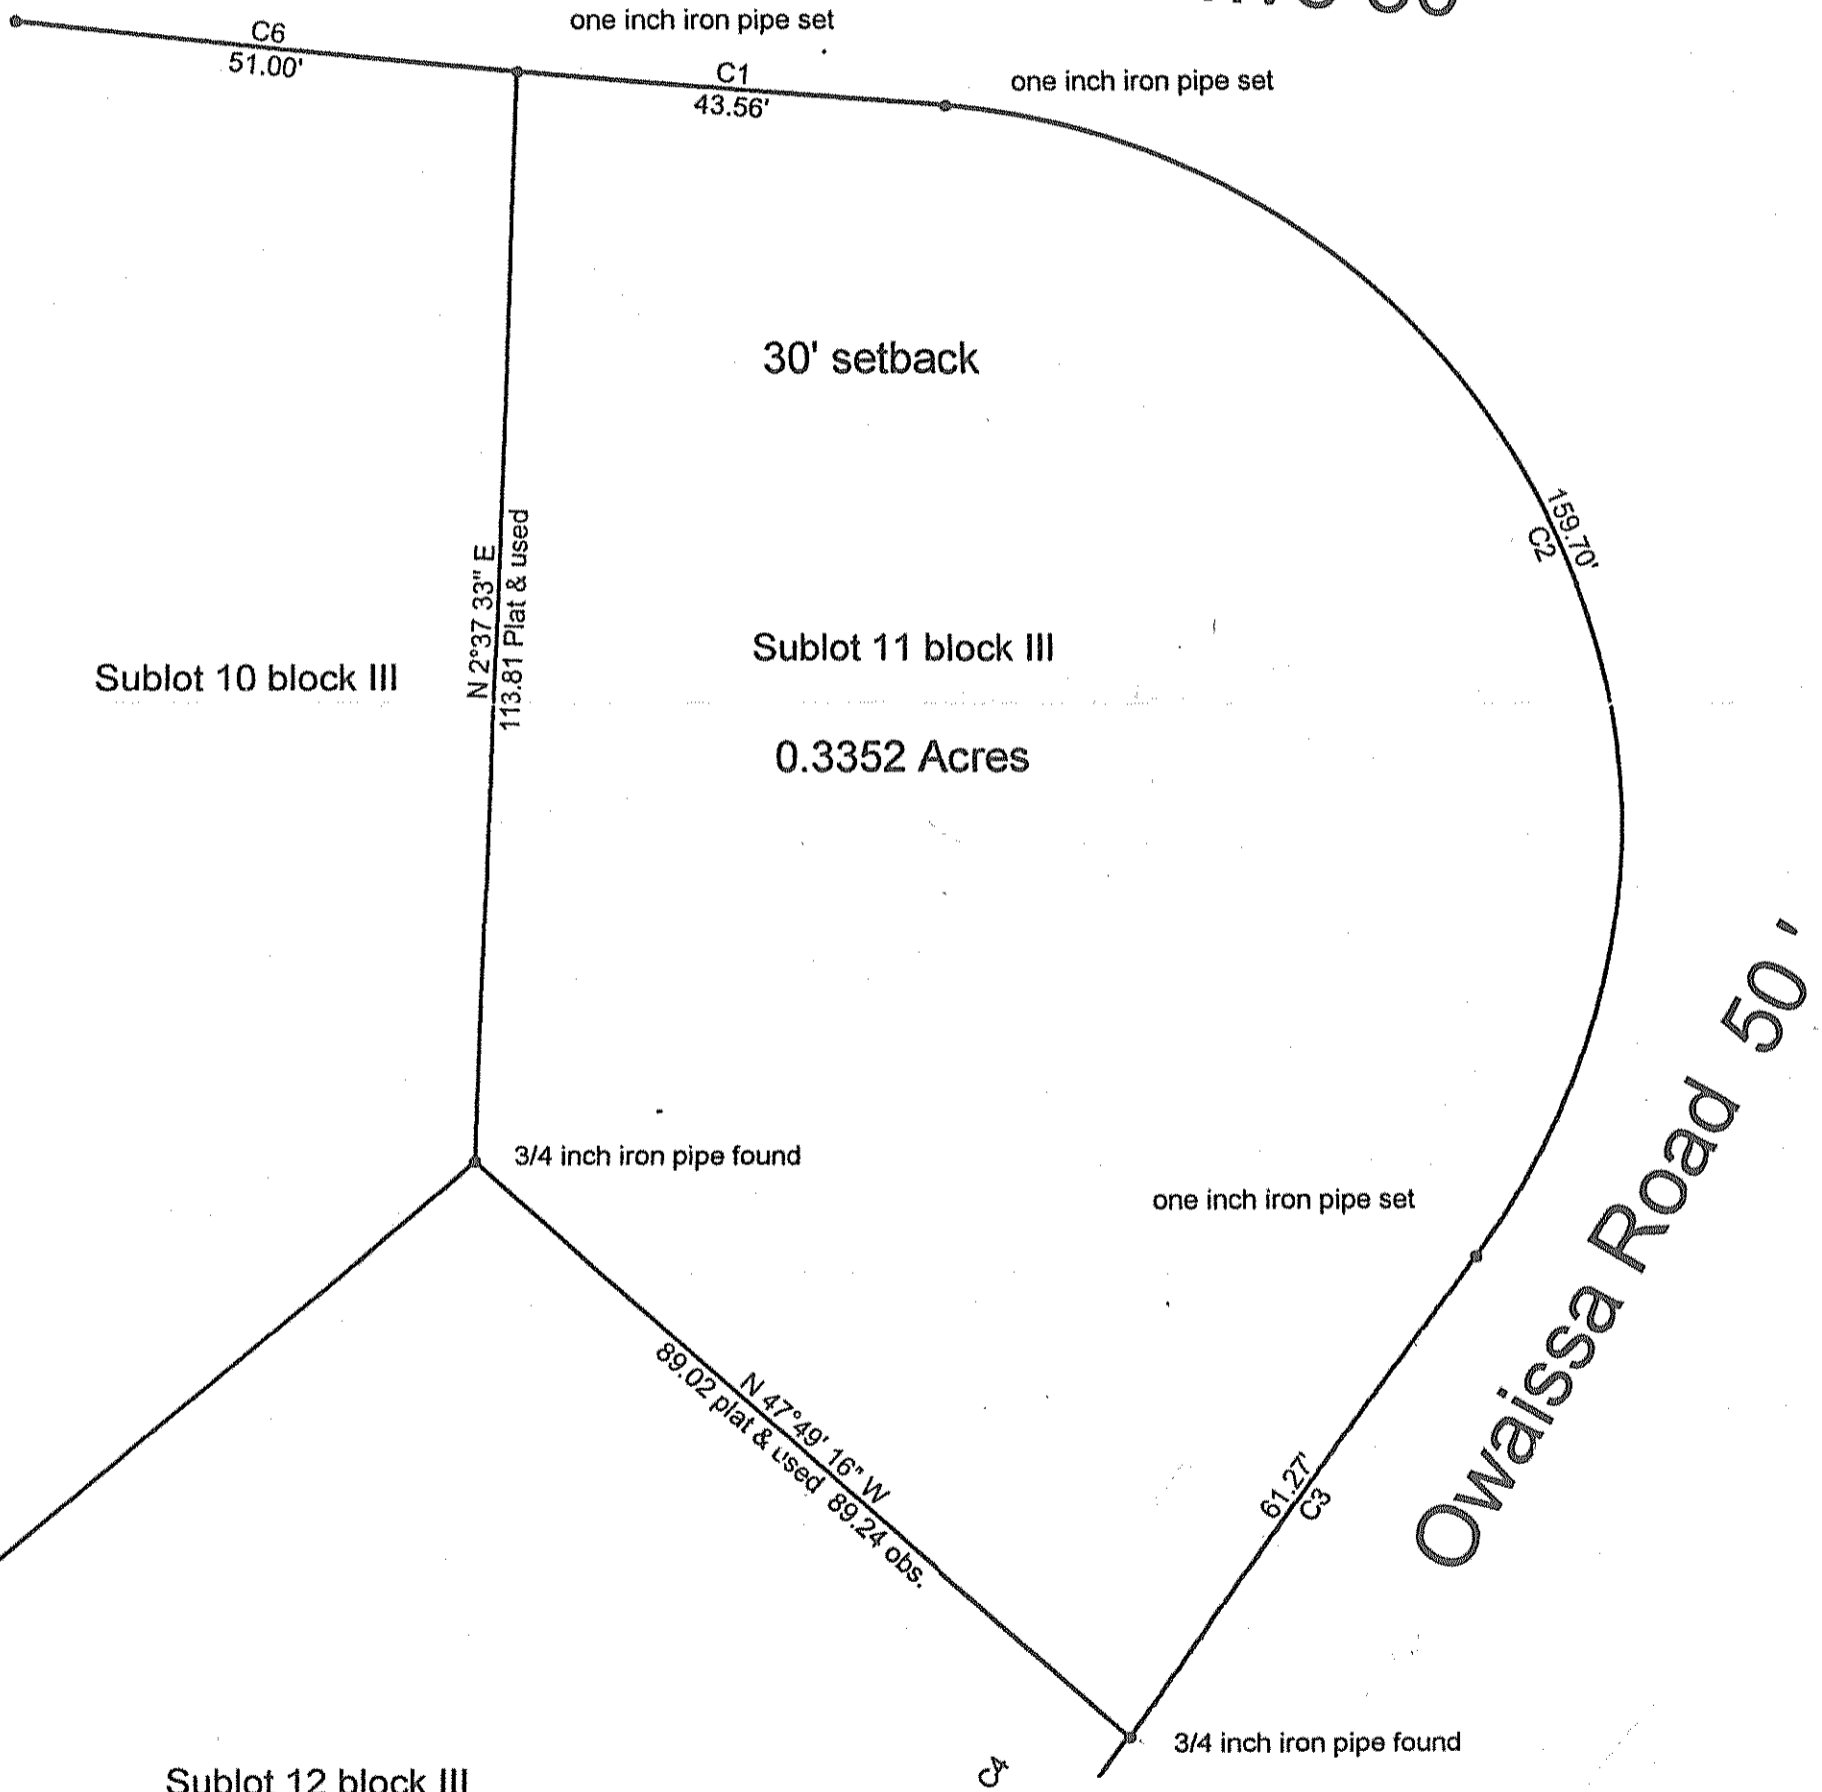

Schade Surveying Company 440-951-6454	
SCALE: 1" = 20'	DRAWN BY: bs
DATE: 8-30-1999	F. B. # 95 pg. 58
Property Survey for Tomsick	
Sub Lot 11 Block 3 of Lake Shore Boulevard Estates Vol D, Page 56A Timberlake, Lake Co., Ohio	Drawing Number 99-1285

C5